


SCALE: 1" = 20'

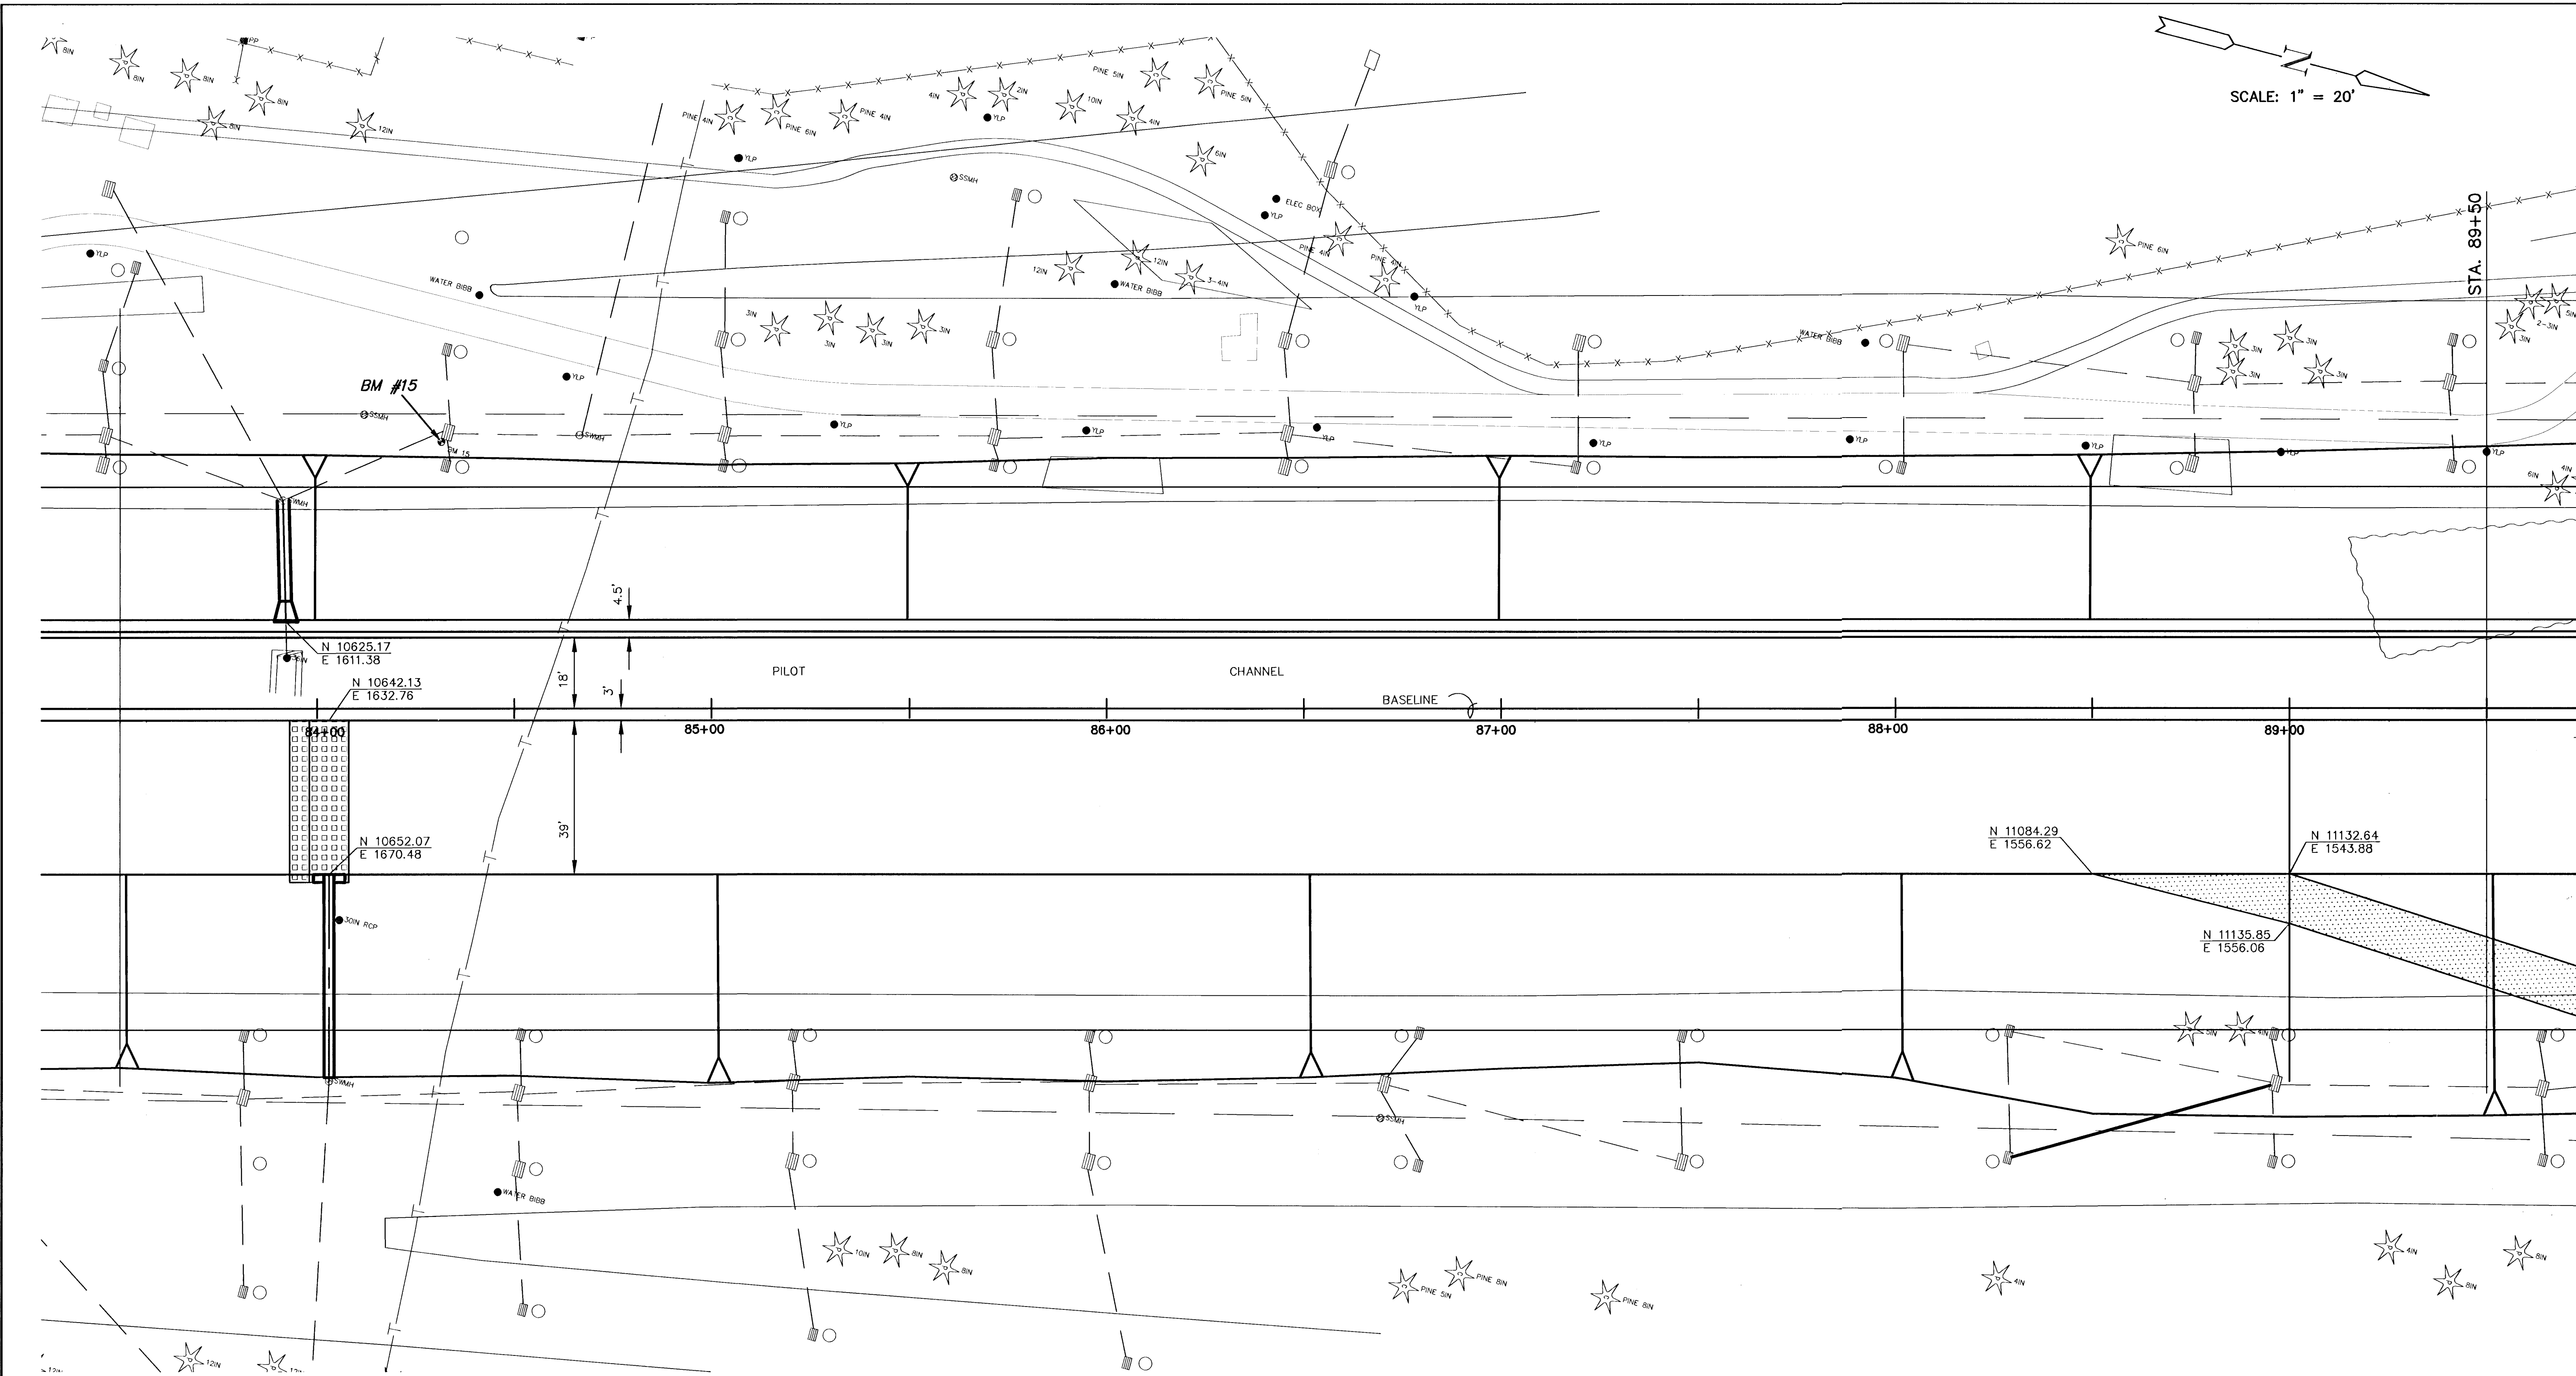

SEE SHEETS 27, 30, 32, 34,
& 36 FOR HORIZONTAL
COORDINATE CONTROL POINTS



AREA "K" PART 2 - PHASE 2
WICHITA DRAINAGE CANAL
PROJECT NAME
WICHITA DRAINAGE CANAL PLAN
HORIZONTAL ALIGNMENT / LAYOUT
SHEET TITLE

JNJ	RSB	TKM
DESIGN BY:	DRAWN BY:	CHECKED BY:
JAN. 2001	94011	31 / 47
DATE	JOB NO.	SHEET / OF

G:\CIVIL\AREA_K\94011\2\HORIZONTAL\Hor.zo15.dwg 05/07/2001 03:51:44 PM CST