


G:\CIVIL\AREA_K\94011\2HORIZ\horiz2d17.dwg Mon Jun 04 14:11:11 2001

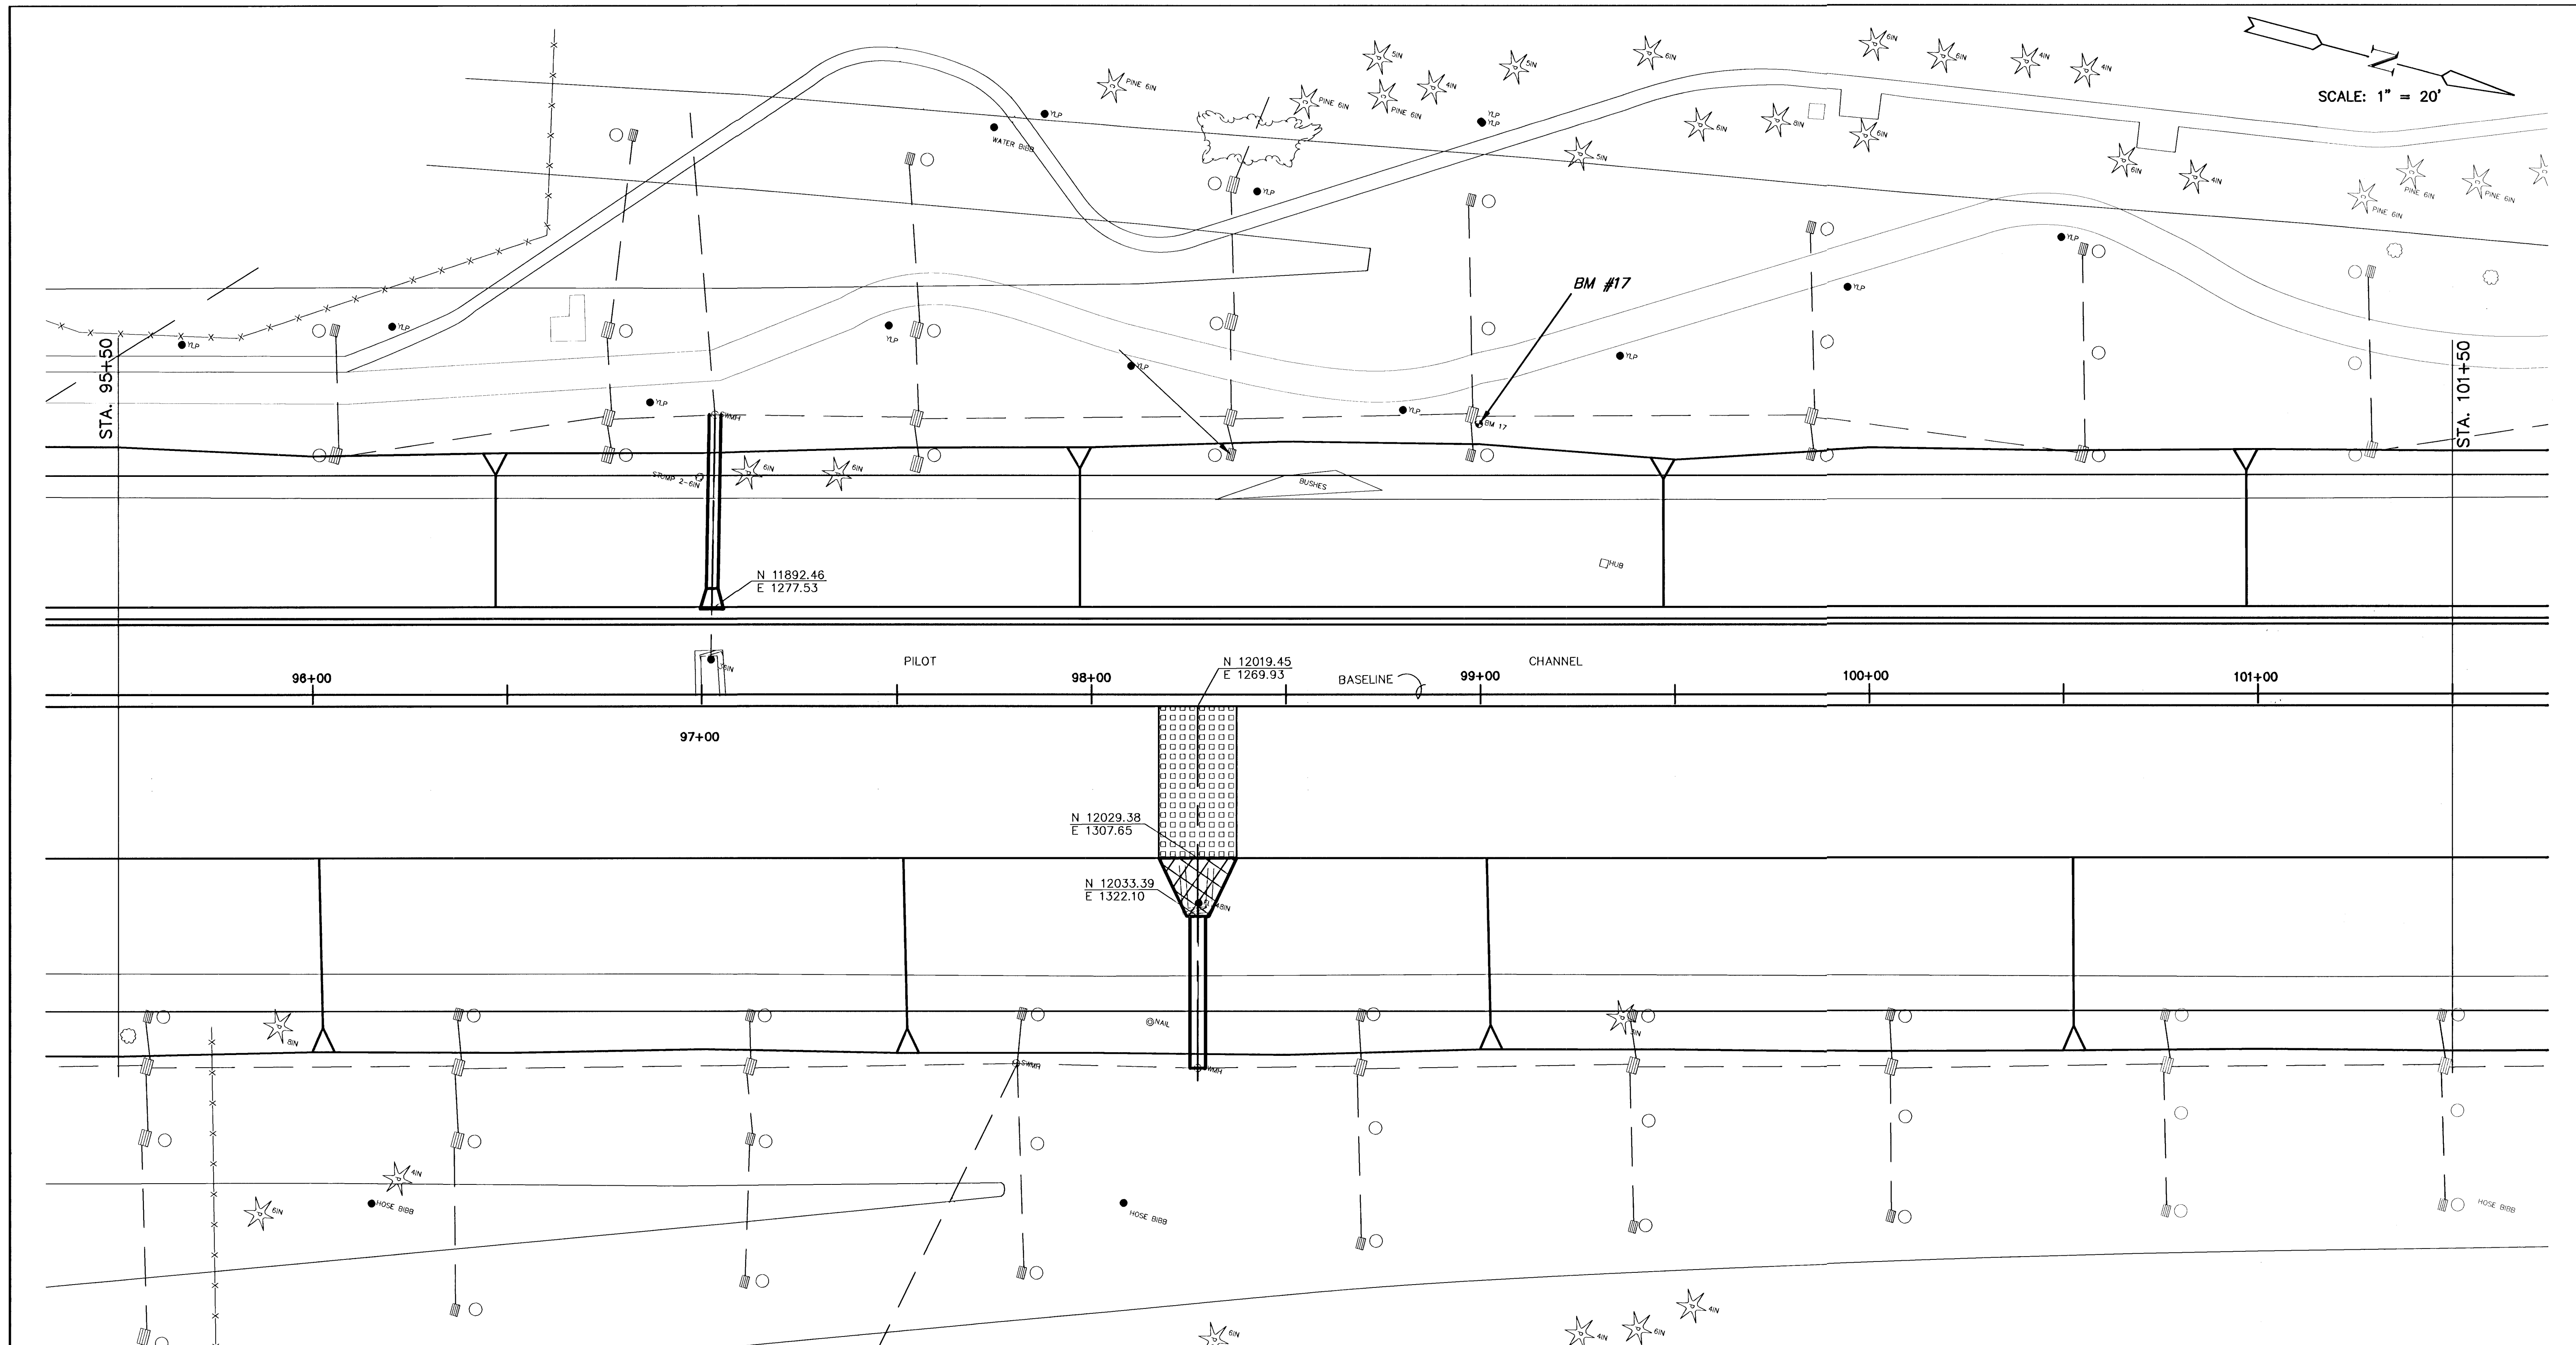

SEE SHEETS 27, 30, 32, 34,
& 36 FOR HORIZONTAL
COORDINATE CONTROL POINTS



AREA 'K' PART 2 - PHASE 2
WICHITA DRAINAGE CANAL
PROJECT NAME
WICHITA DRAINAGE CANAL PLAN
HORIZONTAL ALIGNMENT / LAYOUT
SHEET TITLE

JNJ DESIGN BY:	RSB DRAWN BY:	TKM CHECKED BY:
JAN. 2001 DATE	94011 JOB NO.	33 / 47 SHEET / OF