


K:\CIVIL\97042\TITLE\97042TRF.DWG Fp1 Mar 26 08:24:50 1999 BY NLM

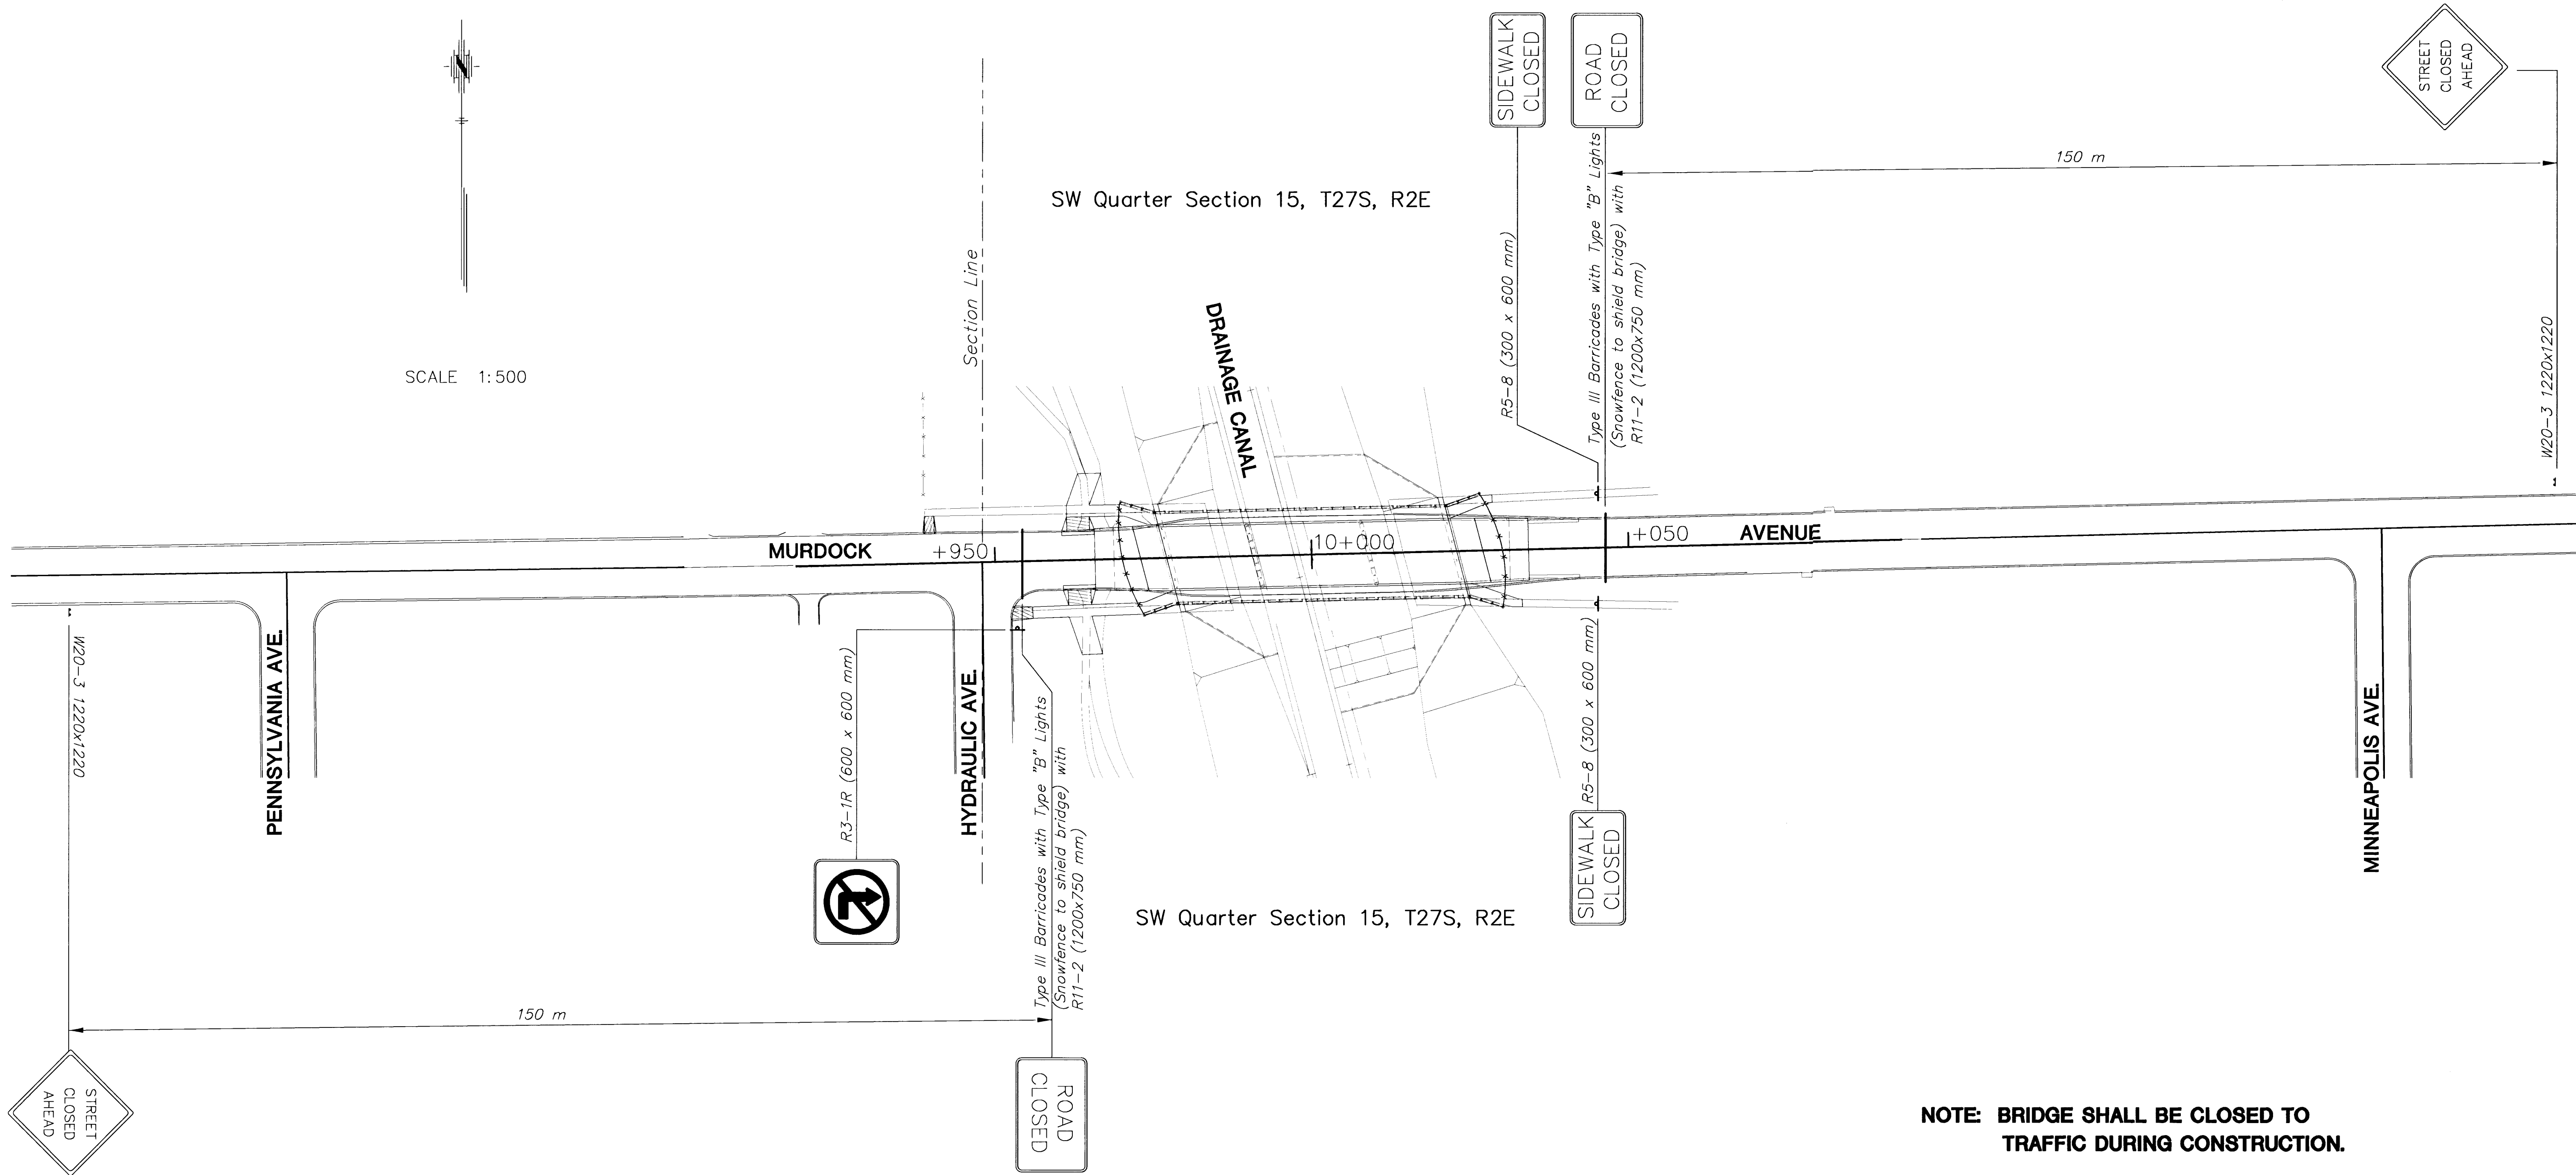

Note:
"Traffic Control" shall be bid
by the lump sum



MID-KANSAS ENGINEERING
CONSULTANTS, INC.
411 N. WEBB ROAD
WICHITA, KS. 67206
316-684-9600

MURDOCK AVENUE BRIDGE
PROJECT NAME

TRAFFIC CONTROL
SHEET TITLE

KJS
DESIGN BY:
FEB. 1999
DATE

DPG
DRAWN BY:
97042
JOB NO.

PAF
CHECKED BY:
34 / 39
SHEET / OF