



SCALE:
1" = 20'

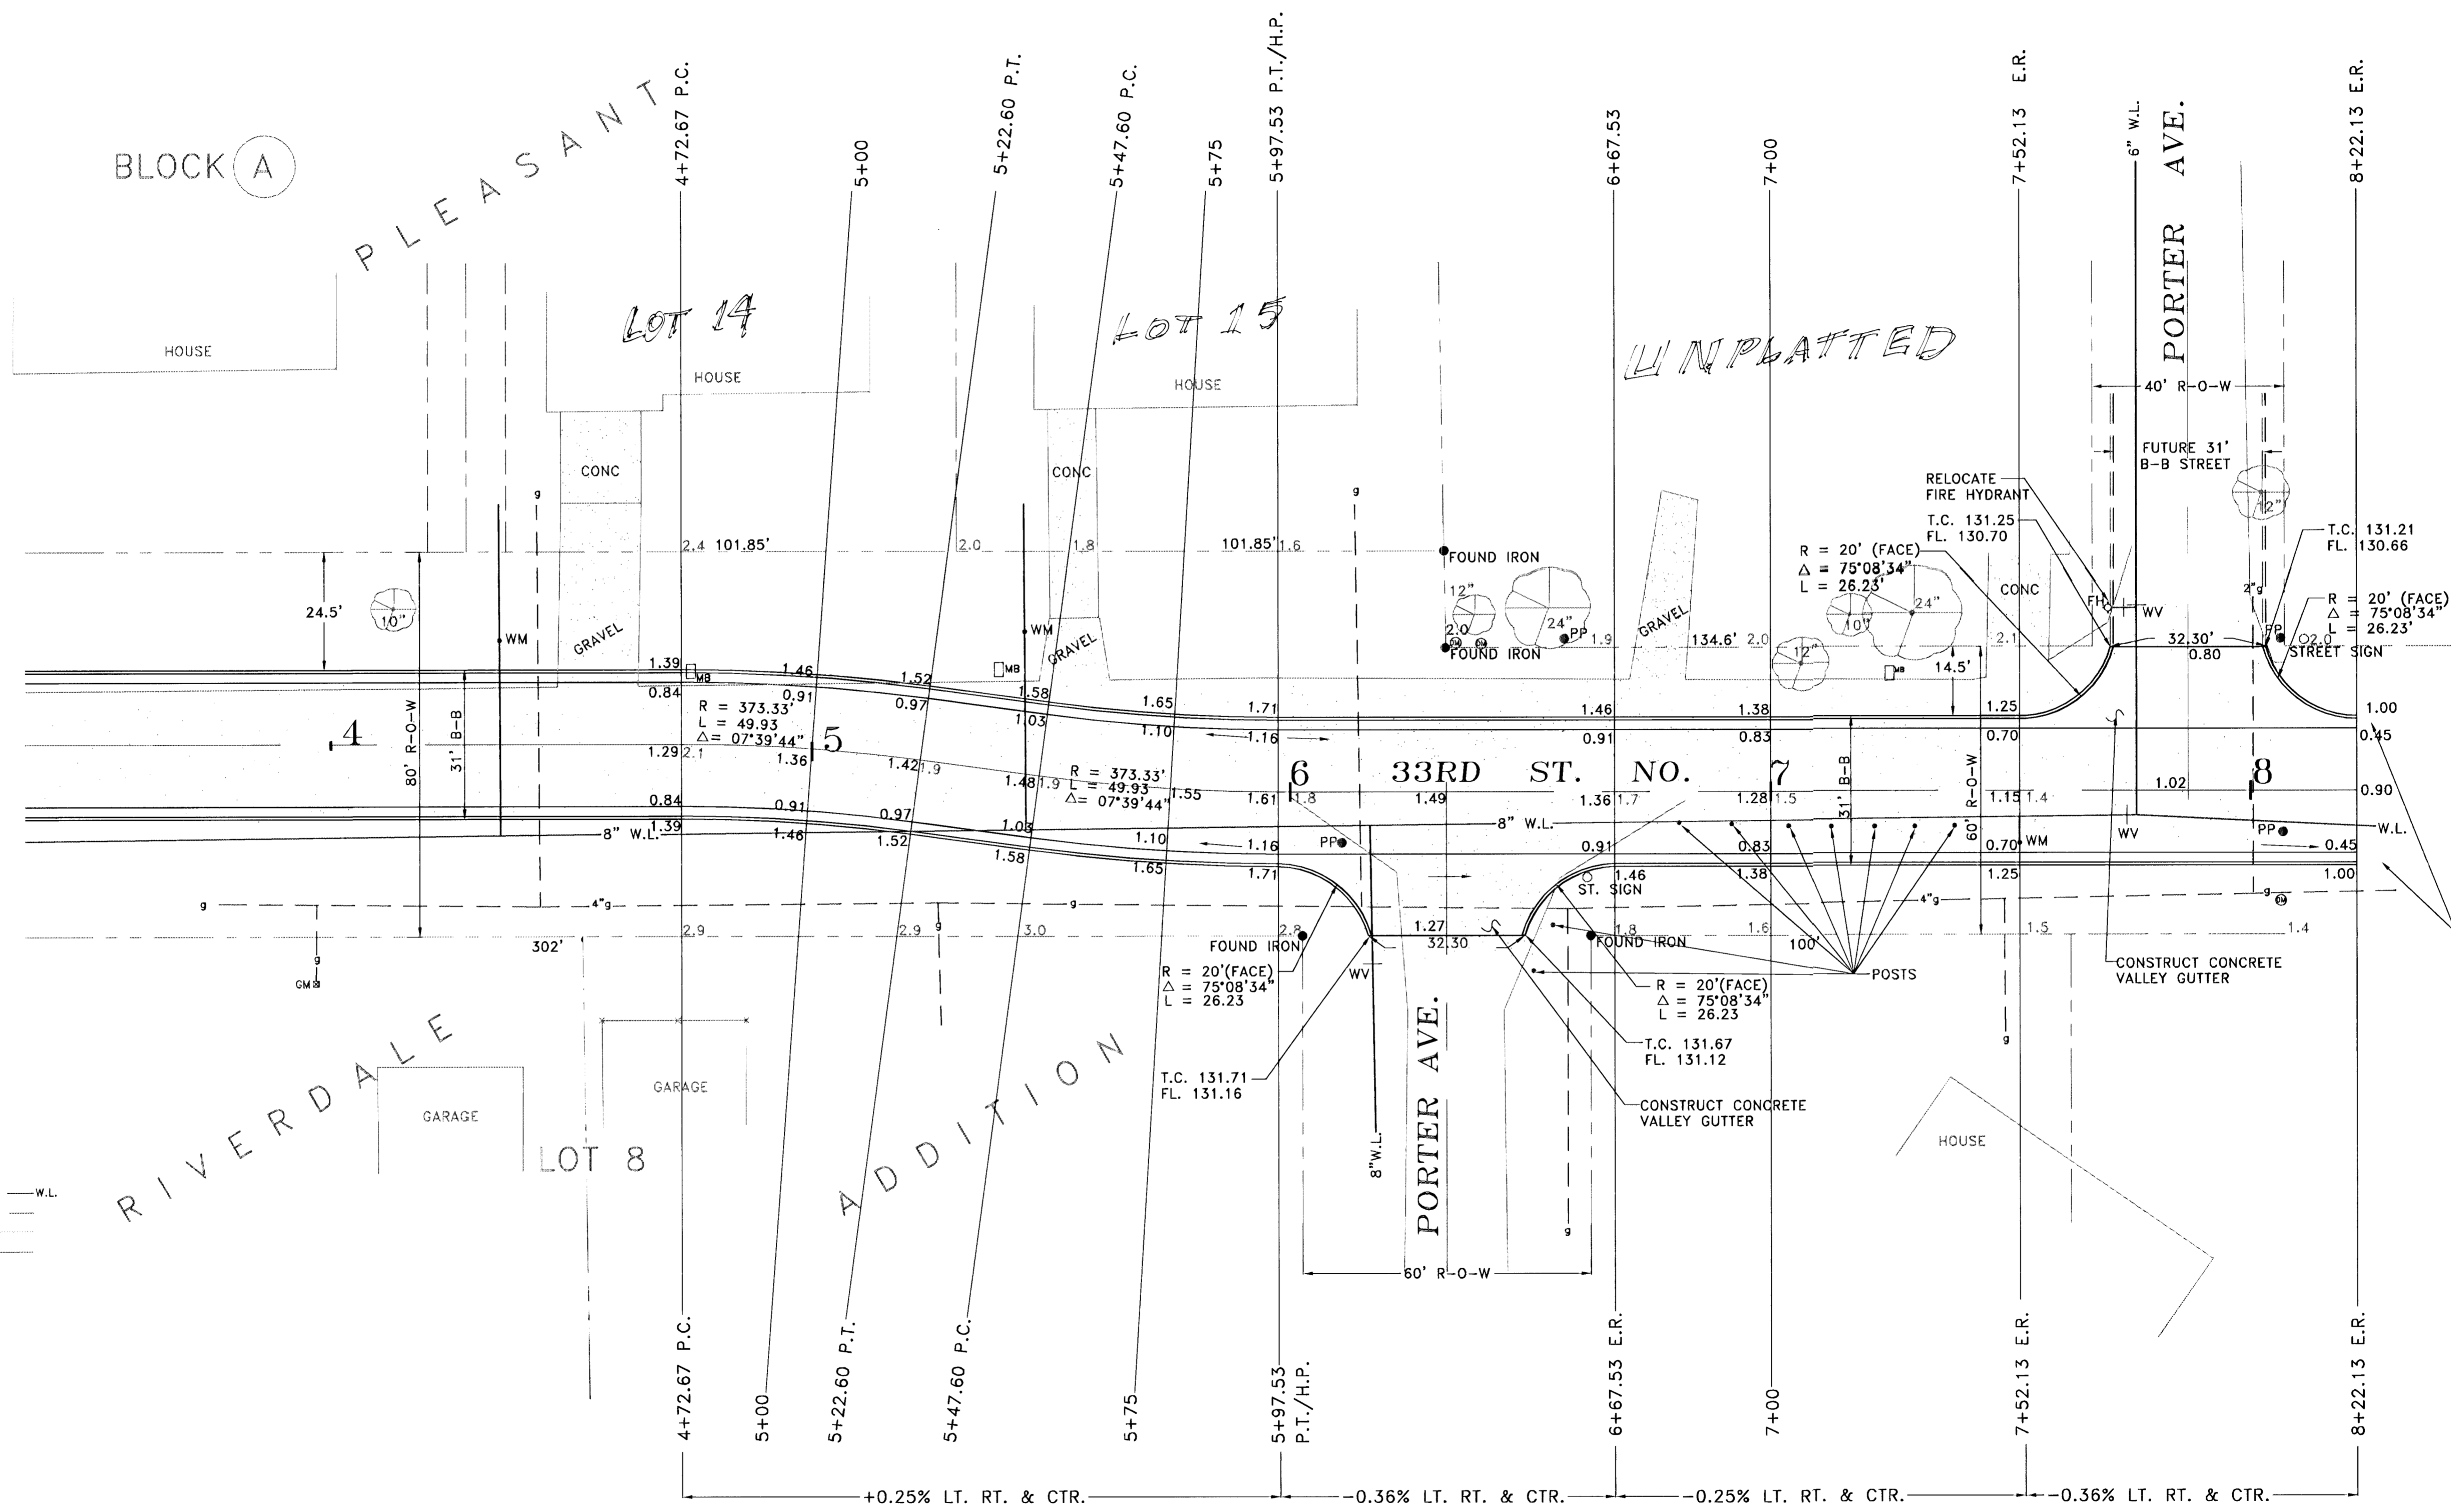

LEGEND

- WATER LINE ——— W.L.
- UNDERGROUND TELEPHONE ——— UGT
- GAS LINE ——— GAS
- SANITARY SEWER ——— SS
- POWER POLE — PP
- DEAD MAN — DM
- WATER METER — WM
- MAIL BOX — MB
- FIRE HYDRANT — FH
- WATER VALVE — WV
- MANHOLE — MH

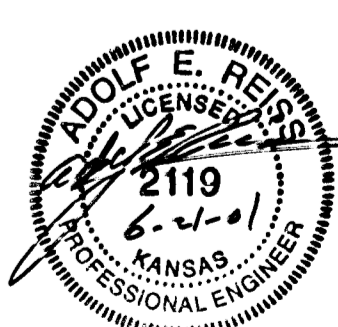

REISS & GOODNESS ENGINEERS
 2160 WEST 21st STREET
 WICHITA, KANSAS 67203
 (316) 832-0213

REVISION	DIRECTORY	DRAWN BY	FILE NAME	CHECKED BY	DESIGNED BY	PROJECT	CUSTOMER	SCALE: NOTED	PROJECT NO. ST0800
	C.V.C.E. WICHITA	C.E.	COOLIDGEZ		R.P.	33RD STREET NORTH - COOLIDGE TO PORTER	STA. 4+72.67 TO END	DATE: 1-3-2001	SHEET 5 OF 12