


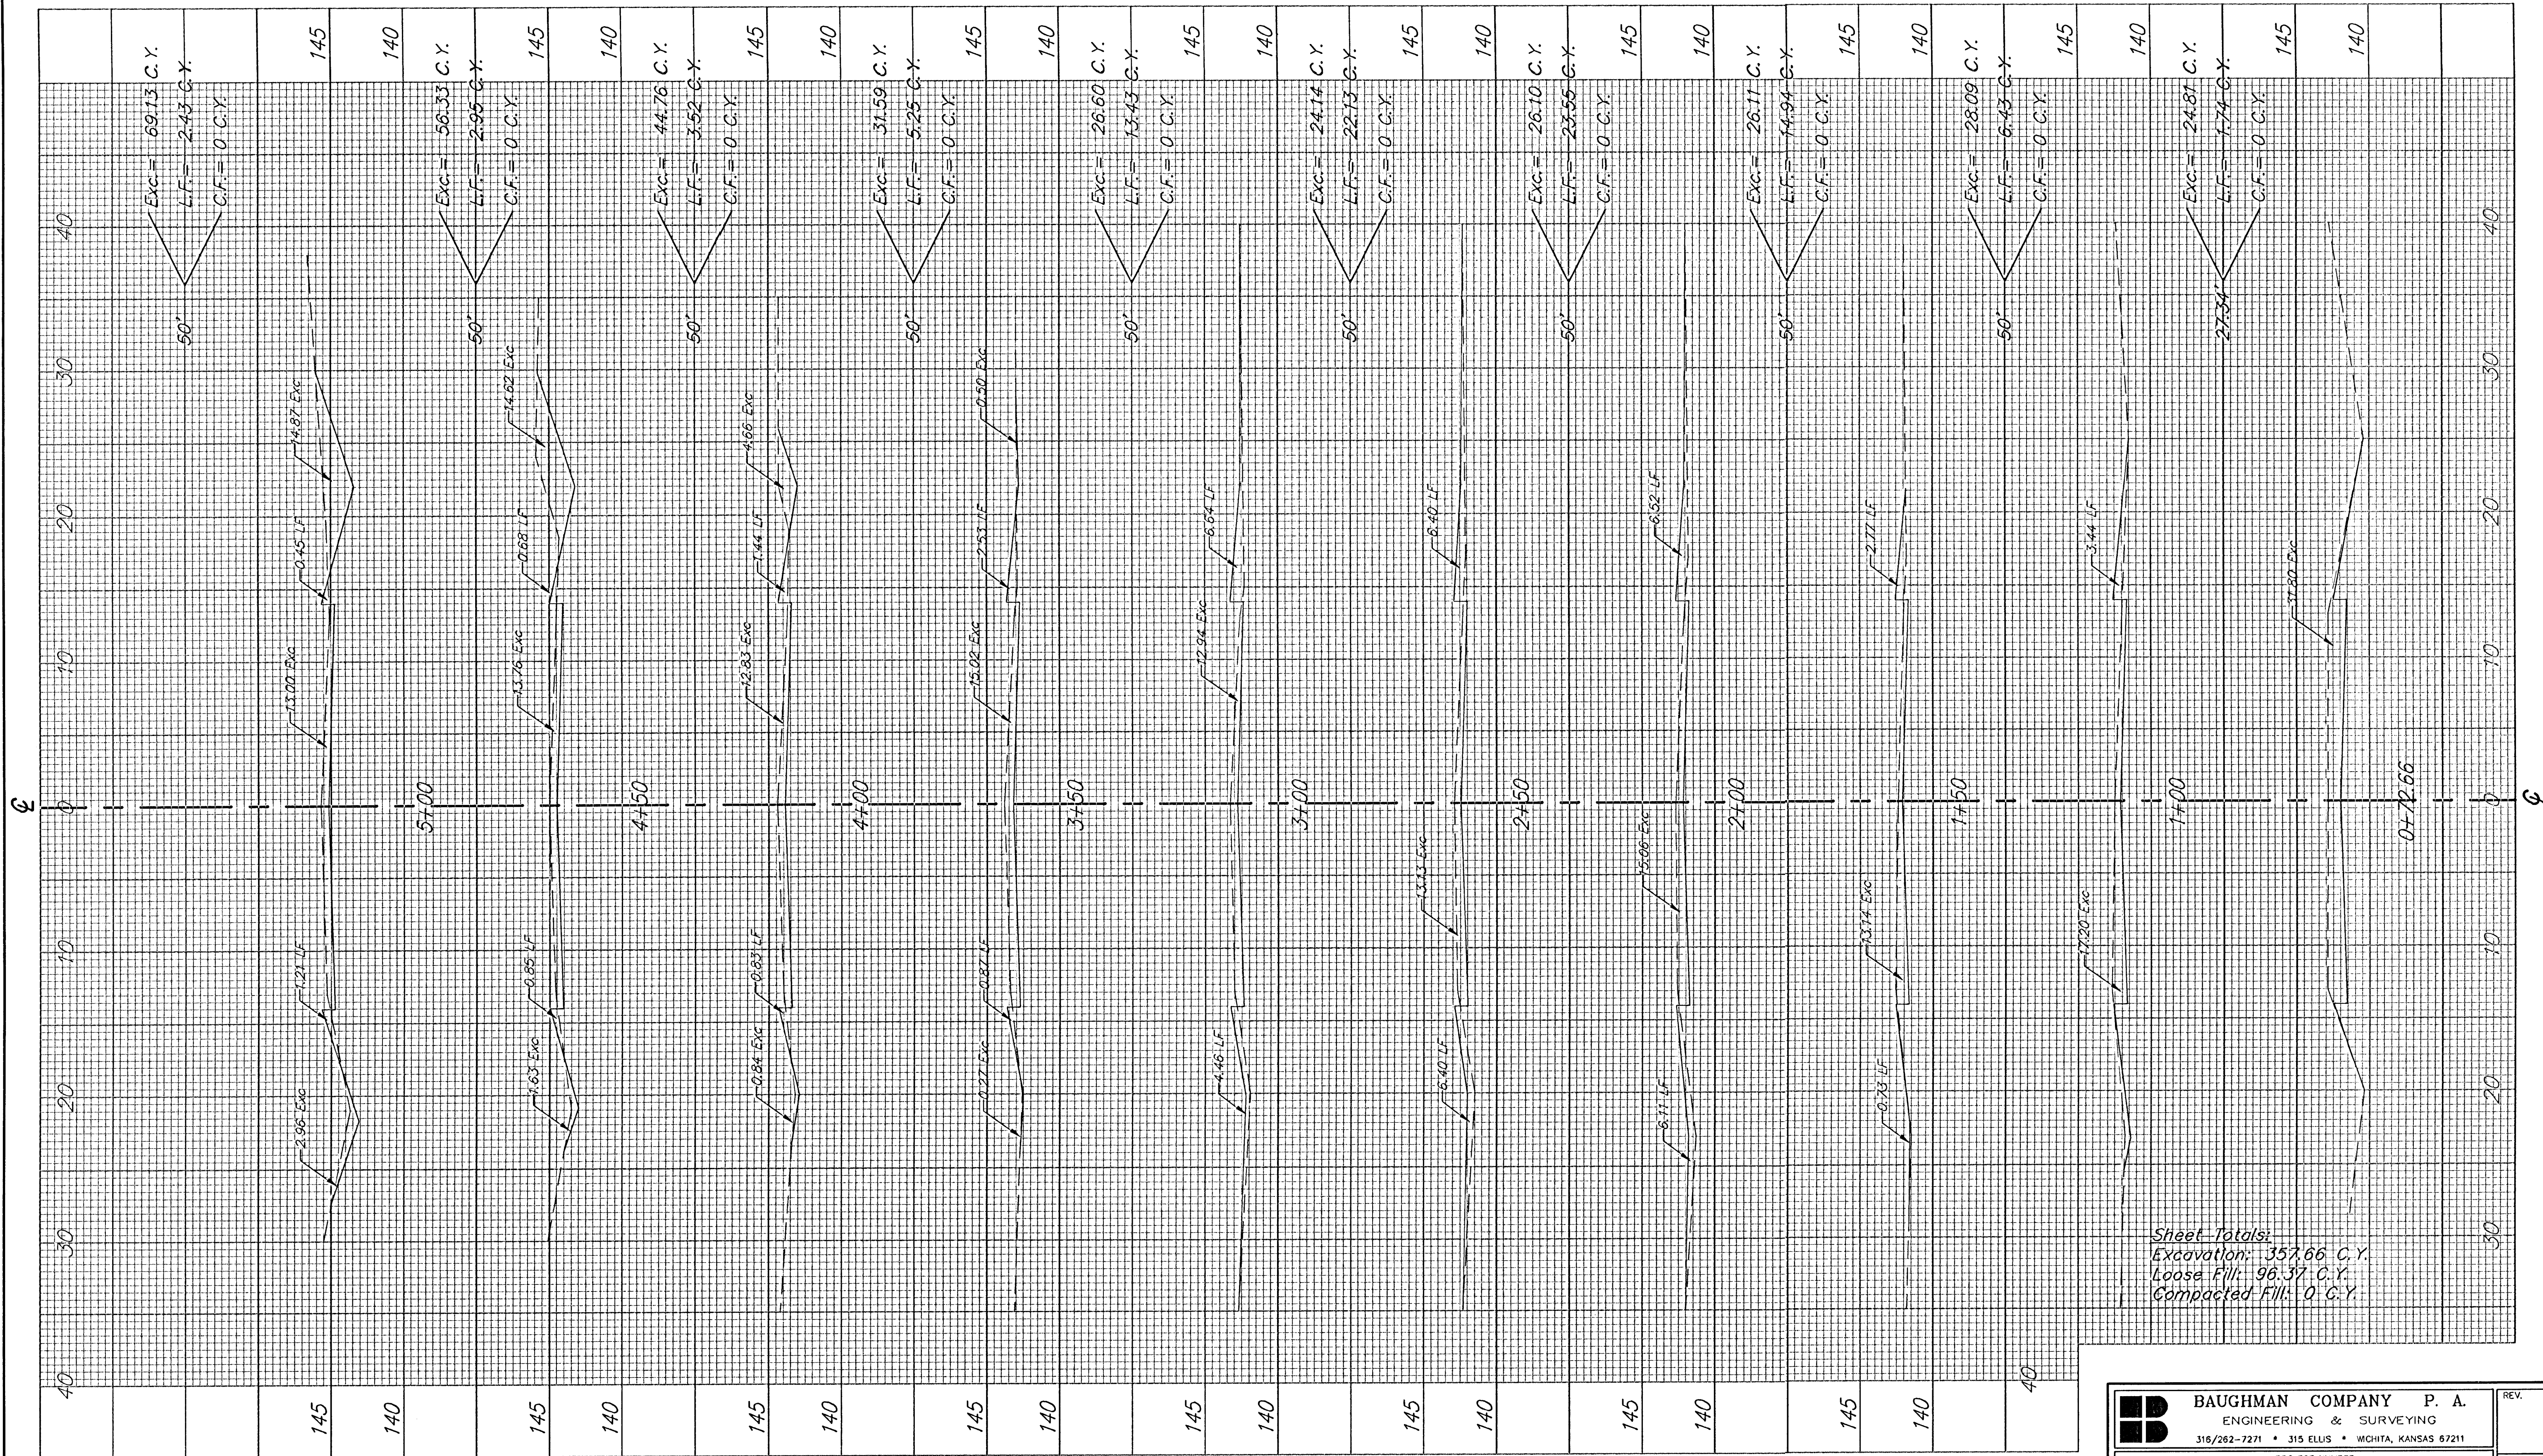

Sheet Totals:
Excavation: 357.66 C.Y.
Loose Fill: 96.37 C.Y.
Compacted Fill: 0 C.Y.