


Tara Falls Addition

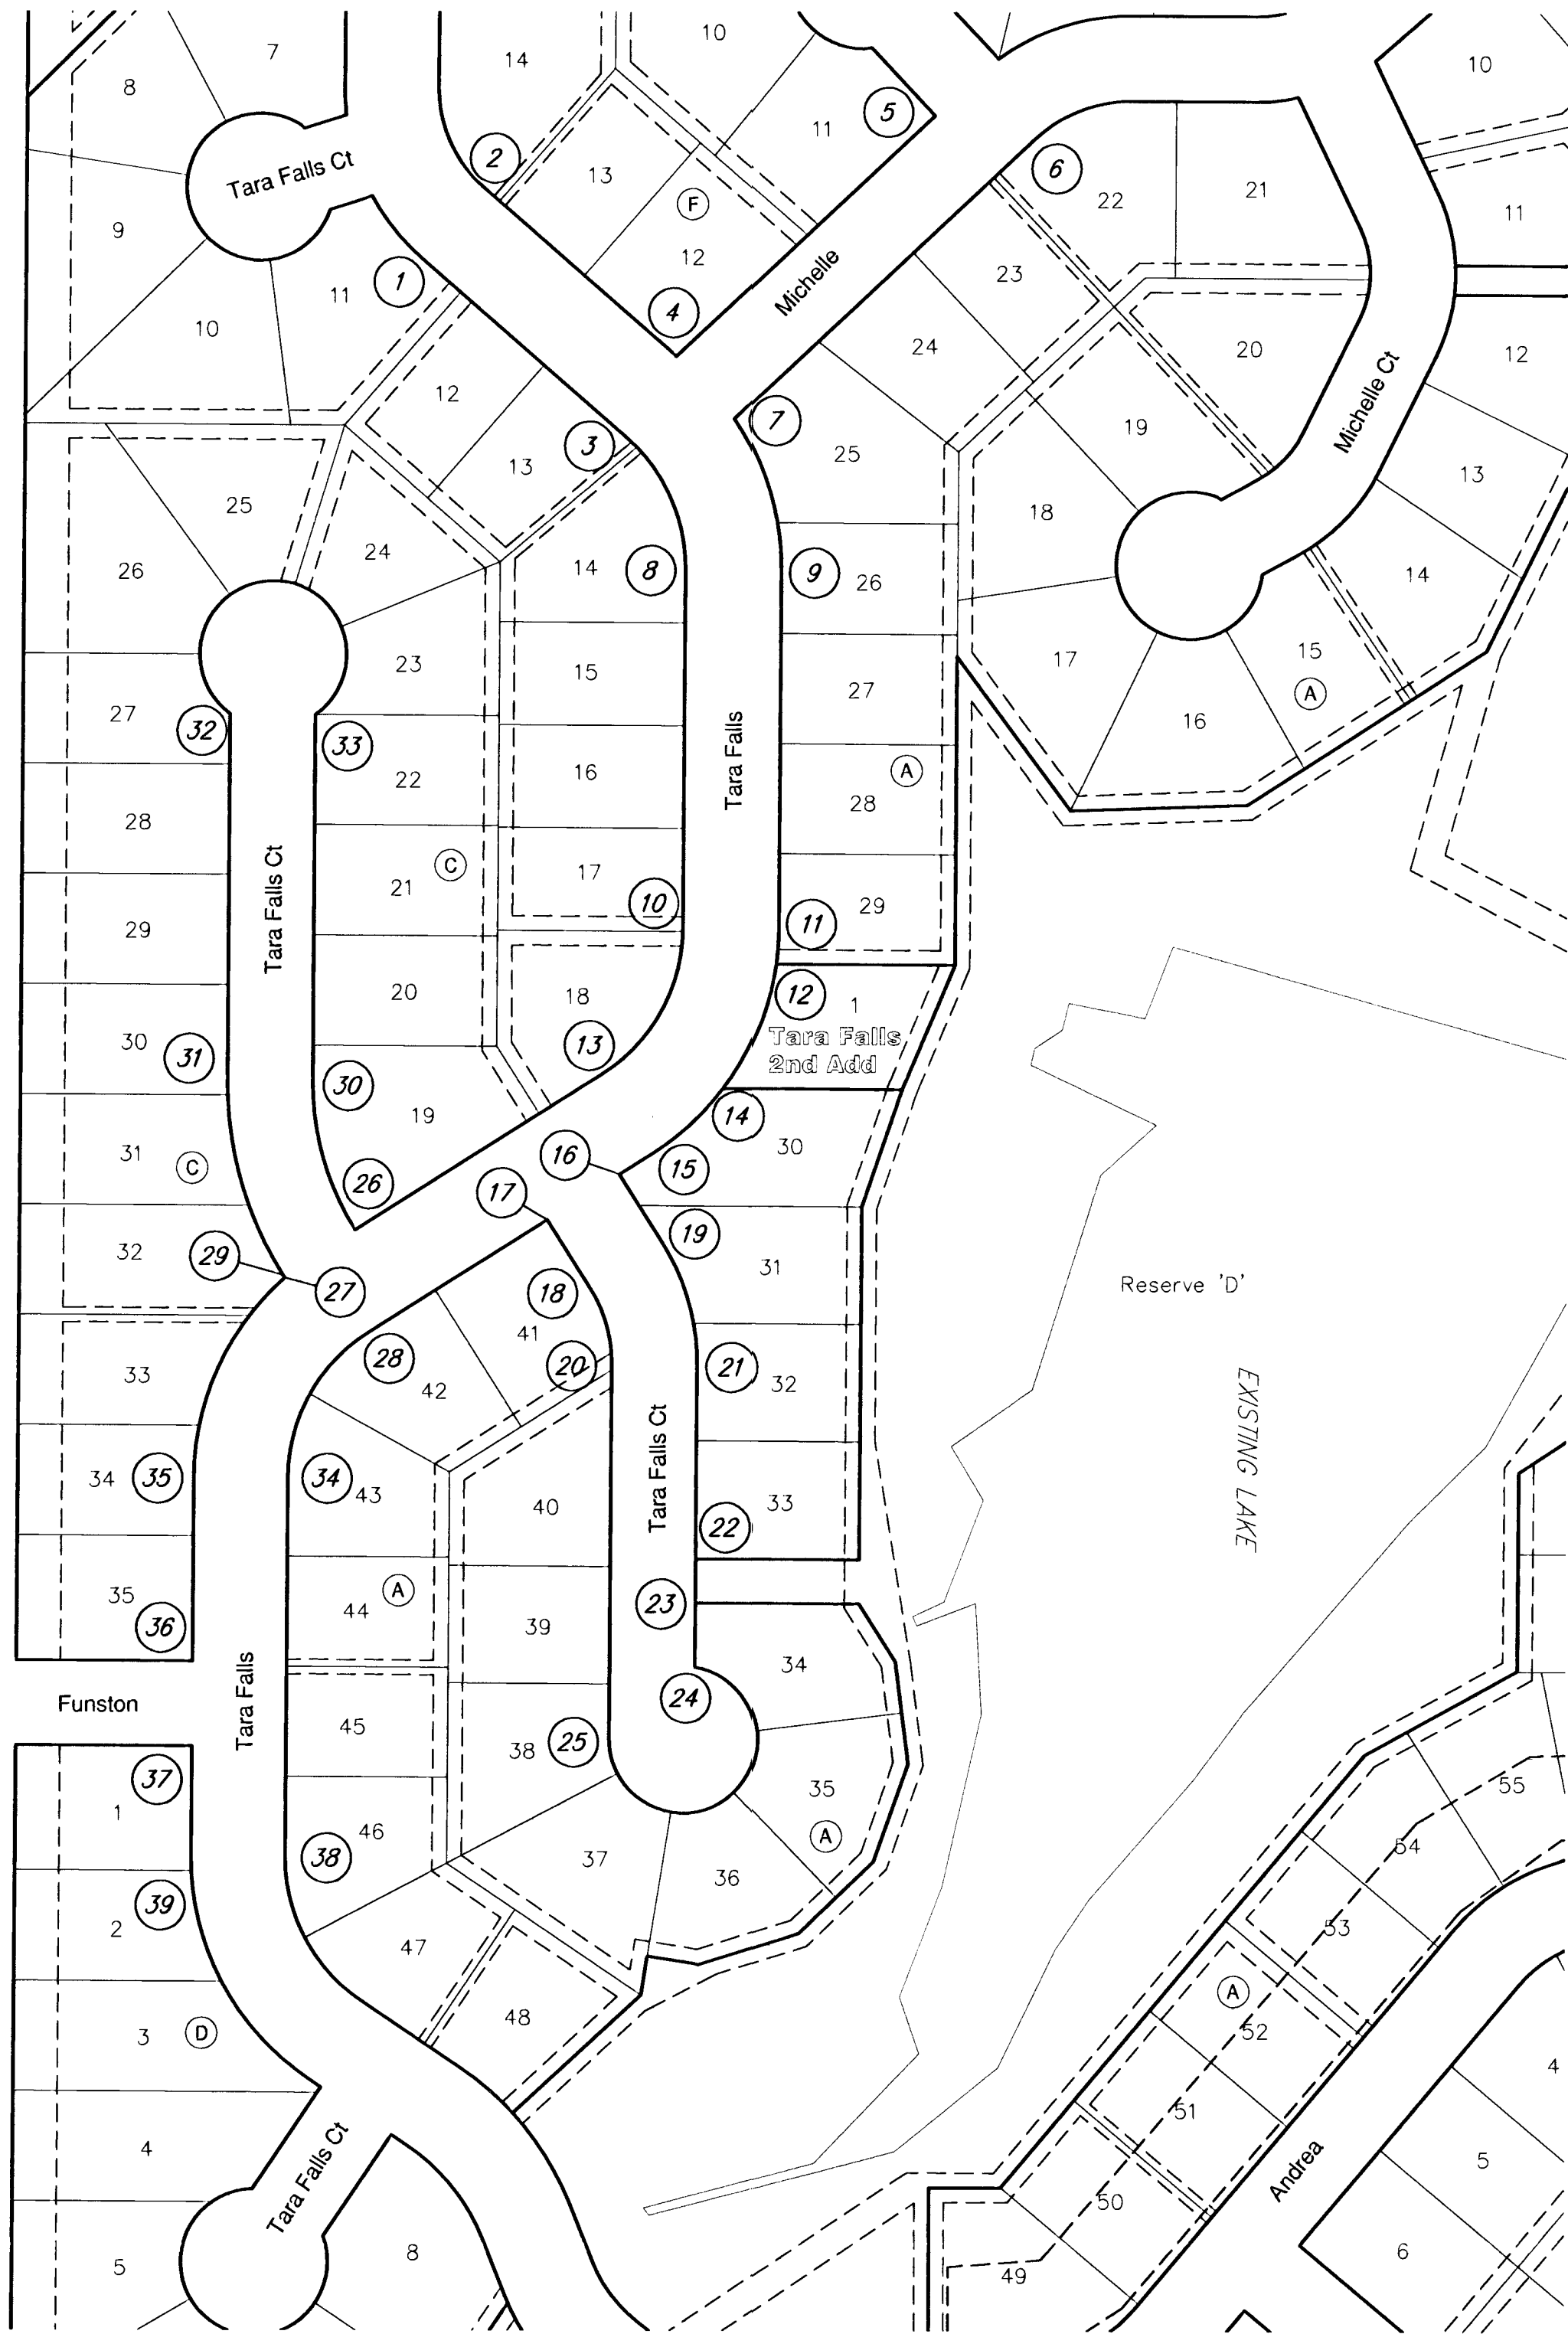

SCALE 1" = 100'
IRON = •

1	N 19262.96	E 17606.70	PT
2	N 19311.19	E 17648.78	PT
3	N 19141.44	E 17746.01	PC
4	N 19196.83	E 17779.87	BLOCK CORNER
5	N 19360.60	E 17954.42	BLOCK CORNER
6	N 19344.99	E 18022.54	PC
7	N 19154.31	E 17819.31	BLOCK CORNER
8	N 19051.89	E 17786.43	PT
9	N 19051.55	E 17850.43	PT
10	N 18807.78	E 17785.14	PC
11	N 18807.44	E 17849.14	PC
12	N 18783.56	E 17847.44	BLOCK CORNER
13	N 18708.65	E 17730.17	PT
14	N 18699.01	E 17812.59	BLOCK CORNER
15	N 18654.54	E 17764.36	PT
16	N 18640.46	E 17742.06	BLOCK CORNER
17	N 18609.48	E 17693.03	BLOCK CORNER
18	N 18562.83	E 17722.50	PC
19	N 18593.81	E 17771.54	PC
20	N 18511.04	E 17737.35	PT
21	N 18510.74	E 17795.34	PT
22	N 18379.10	E 17794.65	LOT CORNER
23	N 18349.10	E 17794.49	LOT CORNER
24	N 18305.14	E 17794.25	PC
25	N 18256.10	E 17735.99	PC
26	N 18602.53	E 17562.23	BLOCK CORNER
27	N 18569.59	E 17514.44	BLOCK CORNER
28	N 18532.94	E 17571.90	PC
29	N 18571.55	E 17513.20	PC
30	N 18703.26	E 17533.36	PT
31	N 18703.57	E 17475.36	PT
32	N 18953.35	E 17476.69	PC
33	N 18953.04	E 17534.69	PC
34	N 18433.81	E 17516.93	PT
35	N 18434.15	E 17452.93	PT
36	N 18309.20	E 17452.27	BLOCK CORNER
37	N 18251.20	E 17451.96	BLOCK CORNER
38	N 18176.37	E 17515.57	PT
39	N 18176.71	E 17451.57	PT

TARA FALLS ADDITION

Phase 2 Paving Key Map

WICHITA, SEDGWICK COUNTY, KANSAS

SRB

924 NORTH MAIN
WICHITA, KANSAS 67203
www.srb1.com

318-264-8008
FAX 264-4621
E-mail: srb@srb1.com

SAVOY, RUGGLES & BOHM, P. A.

ENGINEERING & SURVEYING

PROJECT NUMBER

472-83374

DESIGN
KWL

DRAWN
KWL

UTILITY

REVIEW

DATE
June 1, 2001

REVISED

SRB JOB

1701E

SHEET

26

OF

27

DWG FILE
Paving Details