


TARA FALLS ADDITION

SEDGWICK COUNTY, KANSAS

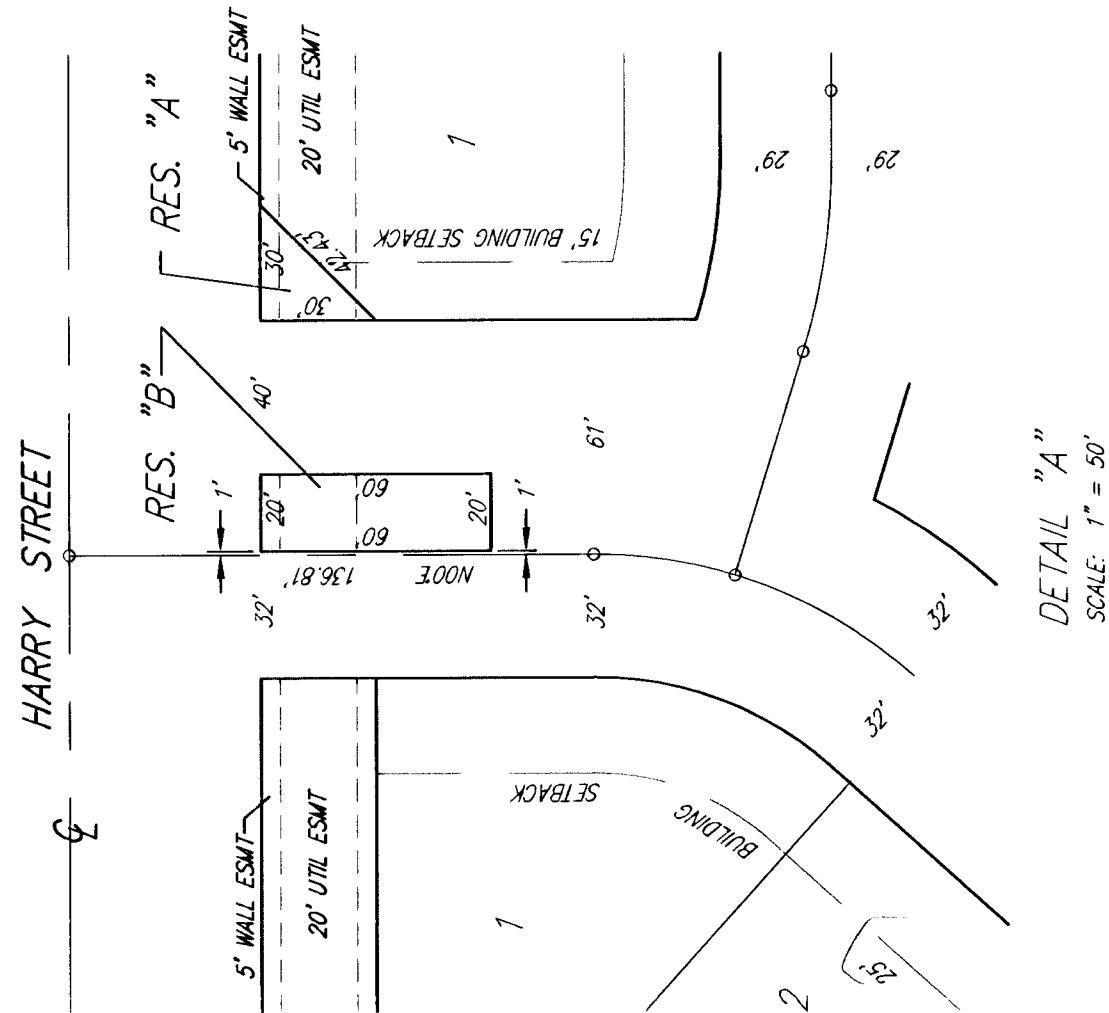

DETAIL "A"

SCALE: 1" = 50'


SCALE: 1" = 100'

- = 1/2" REBAR W/DR CAP (SET)
- = 1/2" ROW IN THIMBLE (FOUND)
- = 1/2" REBAR W/SLT CAP (FOUND)
- = 400' MAIL (FOUND)

BENCHMARK:
R.R. SPIKE IN UTILITY POLE, 48" WEST AND 40" SOUTH
OF CORNER OF SEC. 34, TWP. 27-S, R. 2-E
ELEV. 1344.59 NGVD

CURVE	LENGTH	RADIUS	DETA
C1	120.00	1570.17	
C2	27.84	5070.07	
C3	91.81	1000.00	
C4	91.81	1000.00	
C5	228.65	120.00	
C6	147.60	150.00	
C7	88.91	112.00	
C8	100.80	168.00	
C9	150.30	150.00	
C10	122.71	215.72	
C11	71.07	125.00	
C12	103.65	118.00	
C13	109.60	225.50	
C14	109.18	125.00	
C15	91.54	125.00	
C16	157.00	100.00	
C17	108.87	150.00	
C18	104.77	142.00	
C19	104.77	142.00	
C20	80.96	100.00	
C21	72.42	100.00	
C22	72.42	100.00	
C23	80.91	168.52	
C24	80.91	168.52	
C25	80.91	168.52	
C26	21.64	112.00	
C27	21.64	112.00	
C28	17.74	100.00	
C29	17.05	126.00	
C30	54.60	126.00	
C31	91.43	100.00	
C32	54.16	125.00	
C33	113.83	150.00	
C34	14.99	150.00	
C35	66.50	122.00	
C36	38.21	122.00	
C37	44.90	100.00	
C38	27.50	100.00	
C39	65.65	100.00	
C40	37.38	125.00	

BLOCK	LOT NO.	ELEVATION (NGVD)
A	5, 6, 7, 8, 9, 10	1327
A	11, 12, 13, 14, 15	1327
A	16, 17	1327
A	18, 19, 20, 21, 22	1327
A	23, 24, 25, 26, 27	1327
A	28, 29, 30, 31, 32	1327
A	33, 34, 35, 36, 37	1327
A	38, 39, 40, 41, 42	1327
A	43, 44, 45, 46, 47	1327
A	48, 49, 50, 51, 52, 53	1327
A	54, 55, 56, 57, 58	1327
A	59, 60, 61, 62	1327
C	1, 2, 3, 4, 5	1331
C	6, 7, 8, 9	1331
D	5, 6, 7, 8, 9	1339
D	10, 11, 12	1340
D	13	1341
D	14, 15	1341

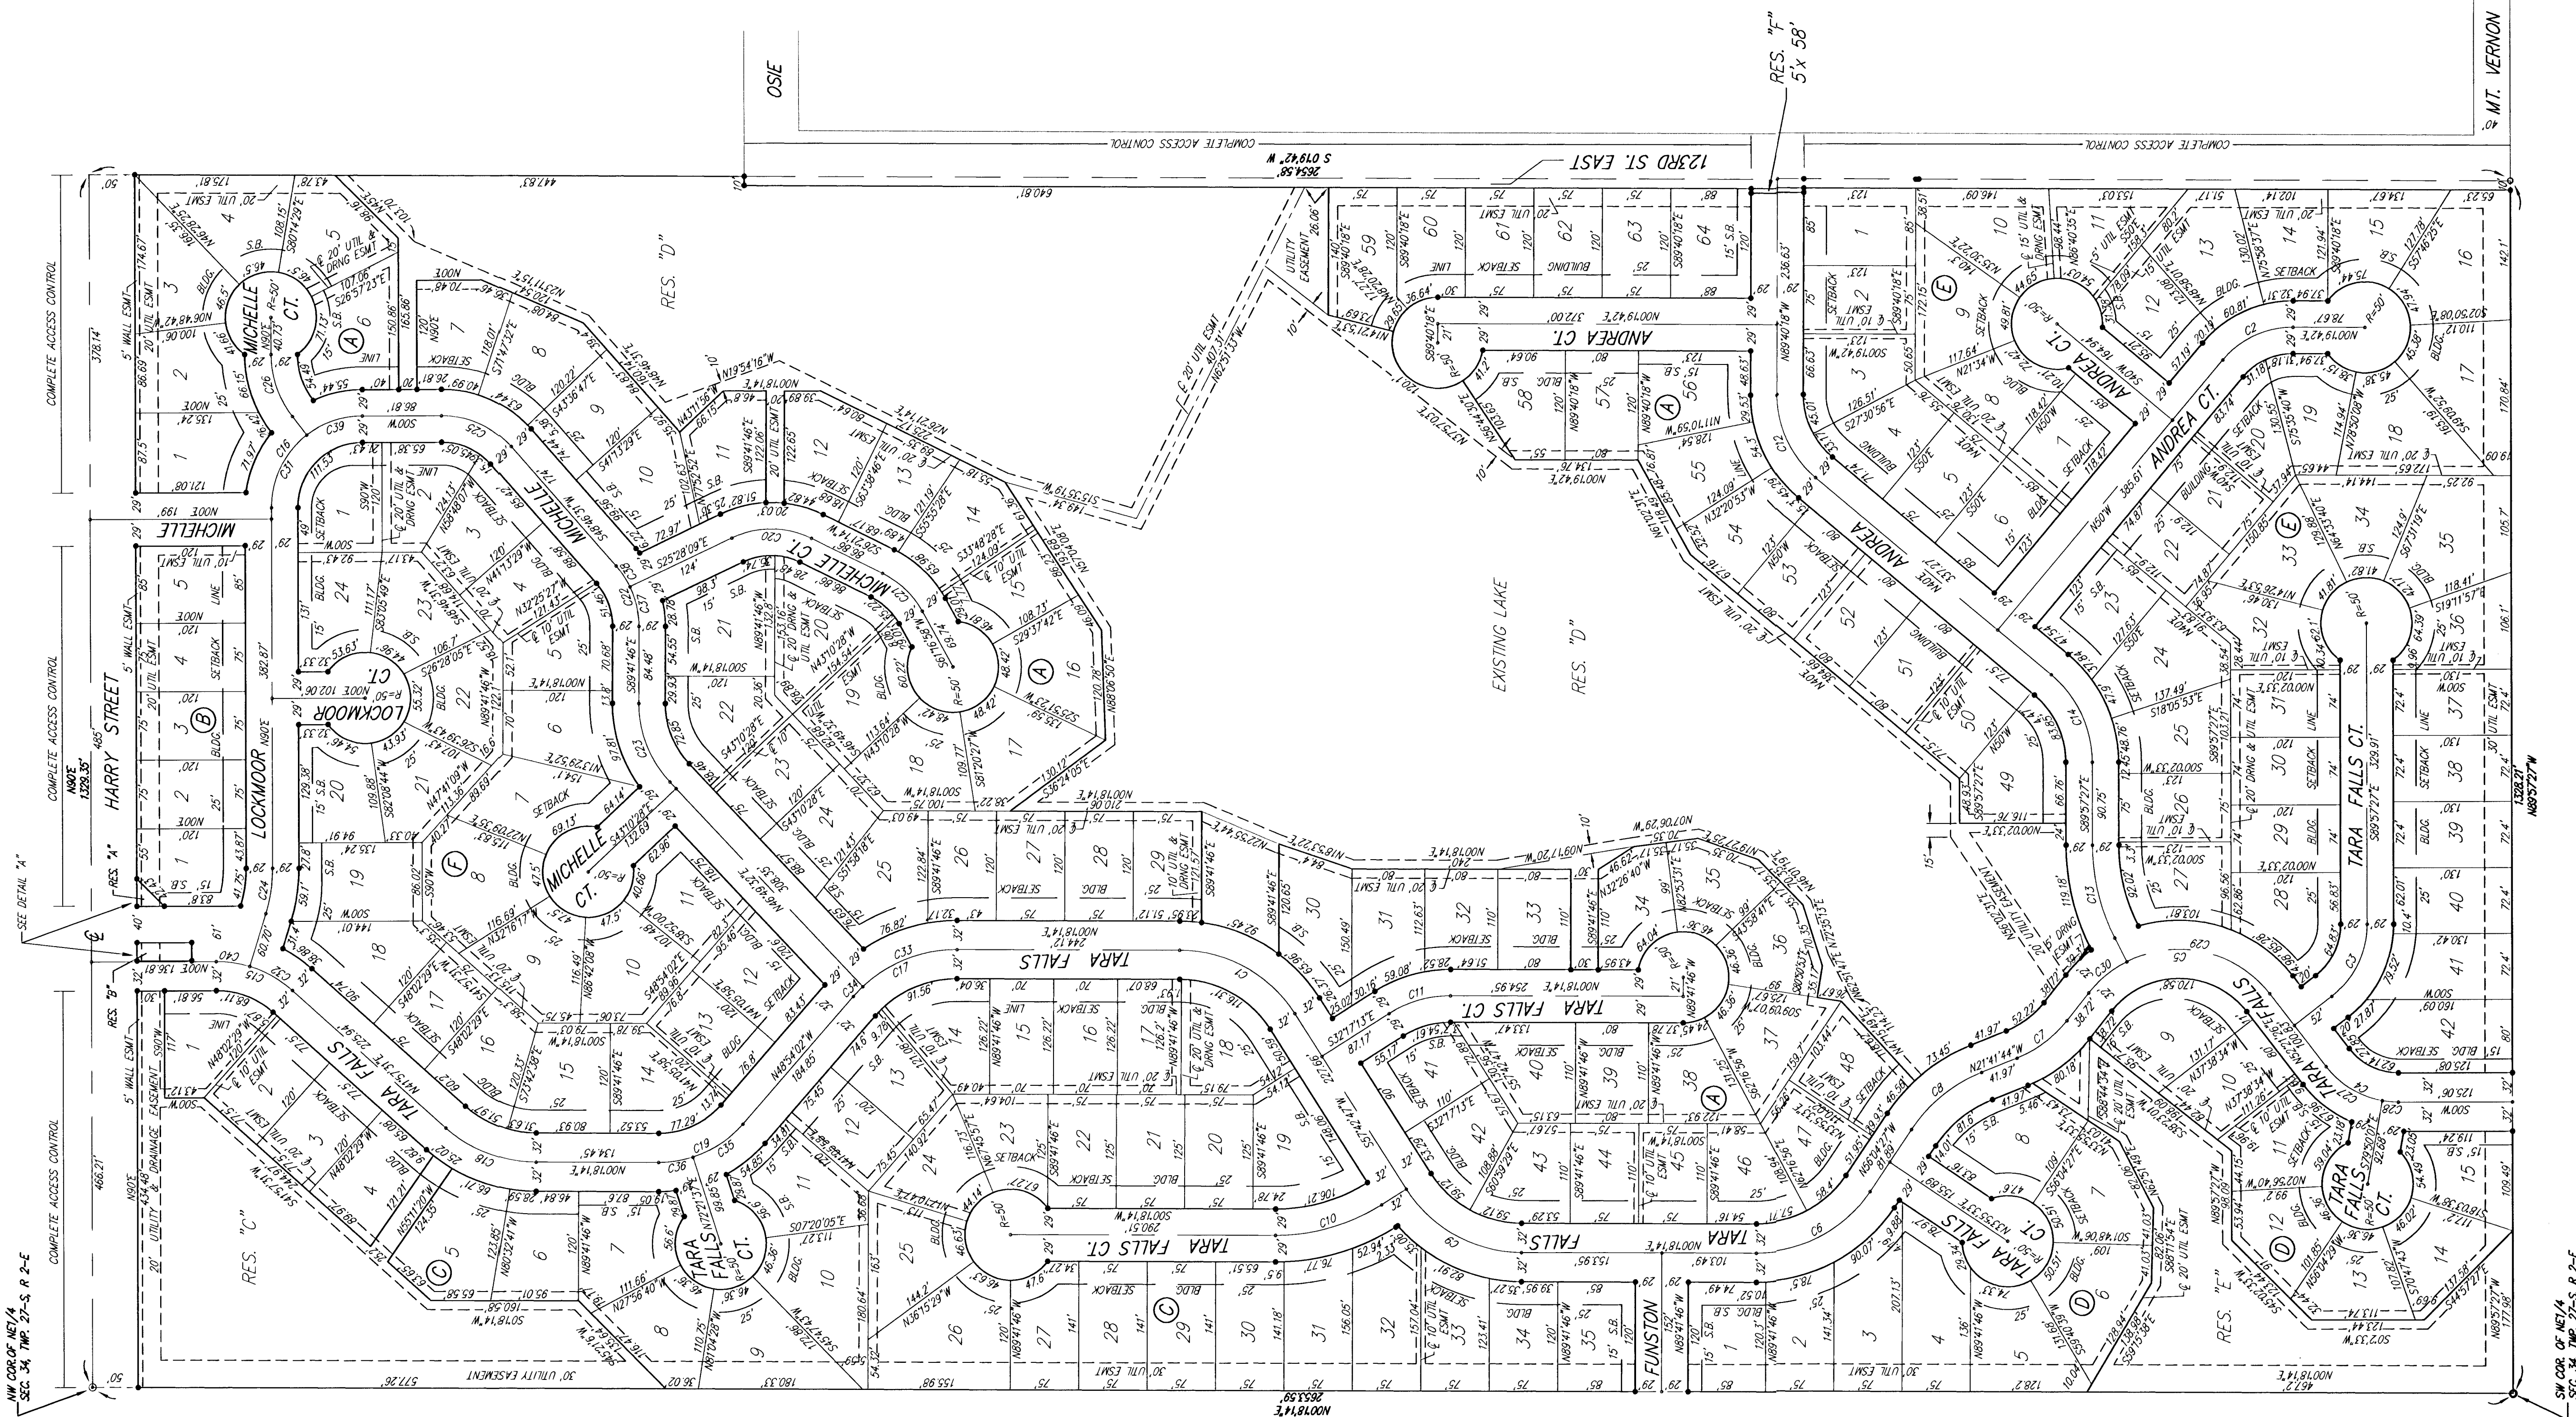

TARA FALLS ADDITION FINAL PLAT

WICHITA, SEDGWICK COUNTY, KANSAS

SRB

924 NORTH MAIN
WICHITA, KANSAS 67203
www.srb1.com

316-264-8008
FAX 264-4621
E-mail: srb@srb1.com

SAVOY, RUGGLES & BOHM, P.A.
ENGINEERING & SURVEYING

PROJECT NUMBER

DESIGN

RJ/MS

DRAWN

RC

UTILITY

REVIEW

DATE

REVISD

June 1, 2001

18-10-03-13

SRB JOB
1881
SHEET
27
OF
27