



BENCHMARK:
 C.O.W. benchmark, SE
 corner of intersection of
 Hydraulic & 43rd St. S.
 25.5' E and 35' S of
 centerline.
 Elev. = 84.99 City Datum

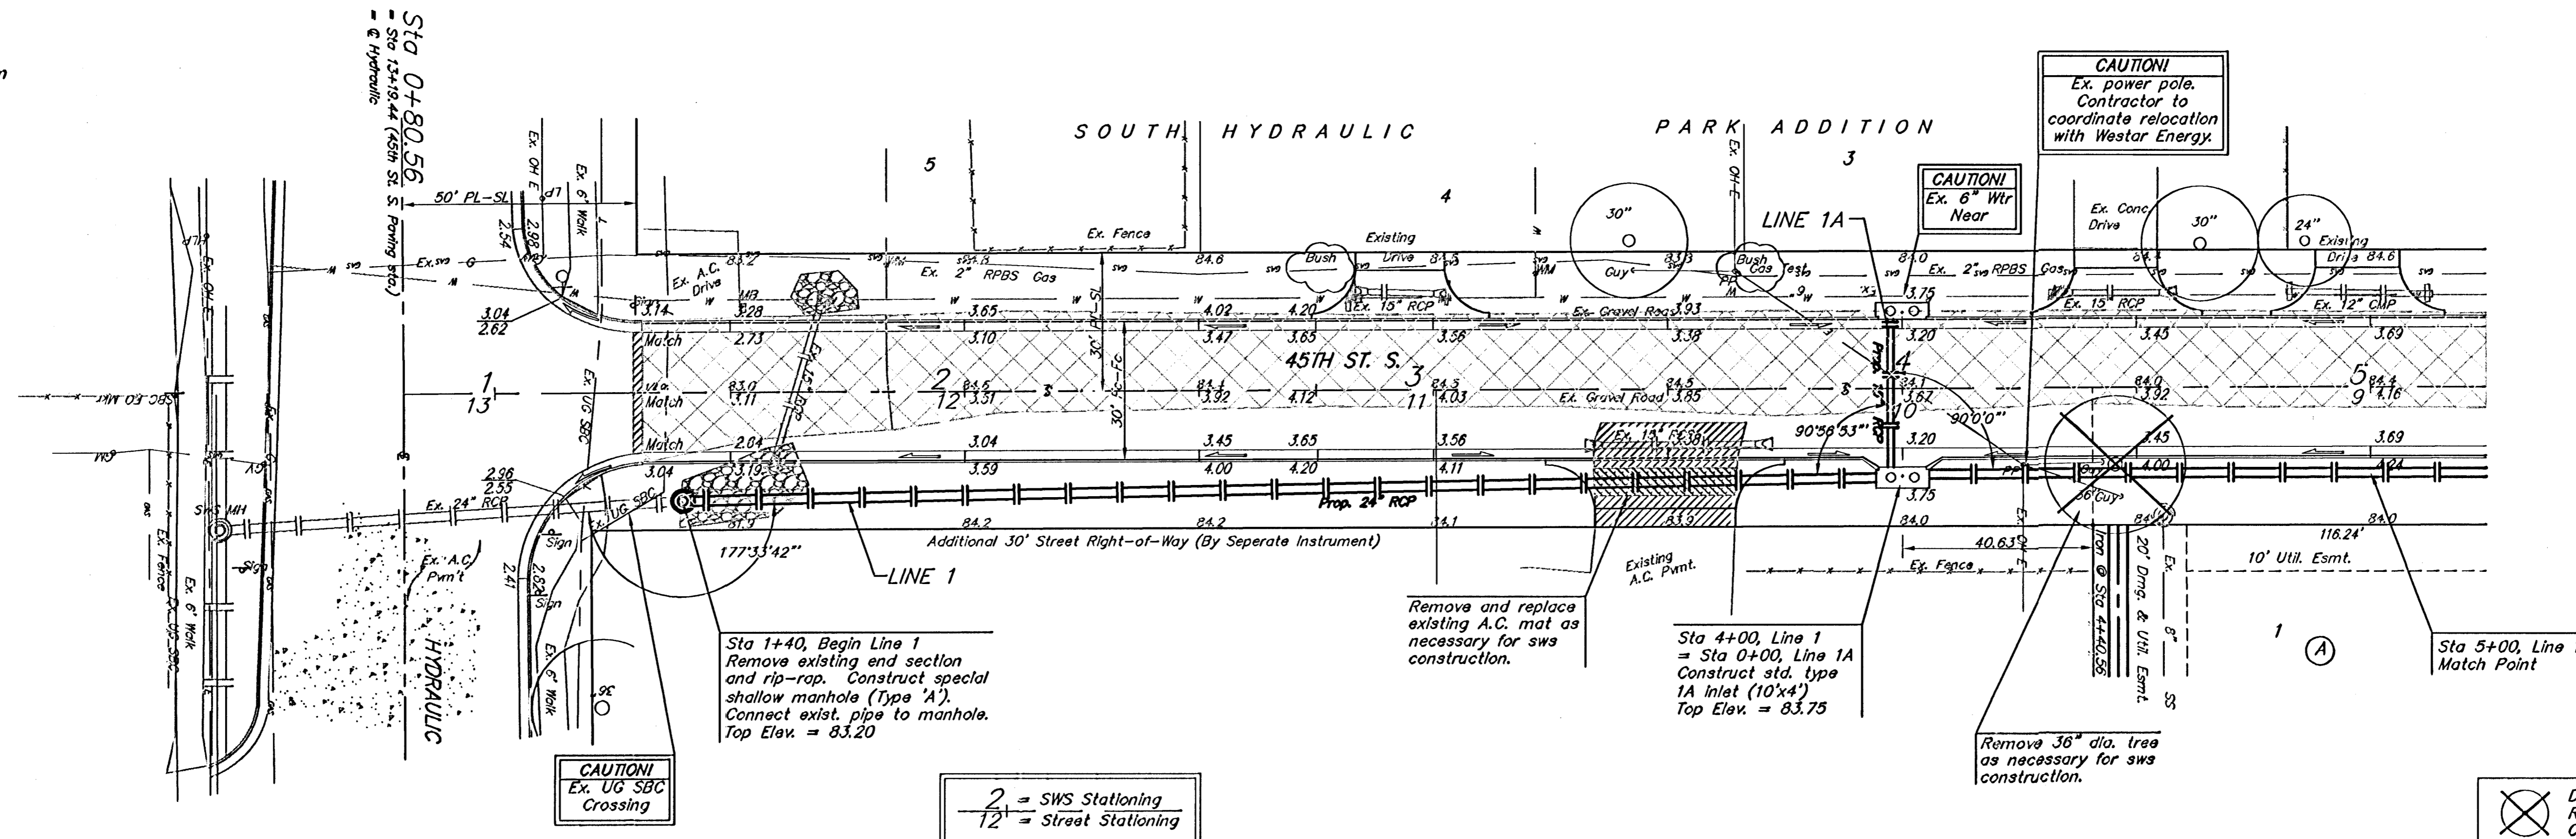

Scale: 1" = 20'
 • = Iron

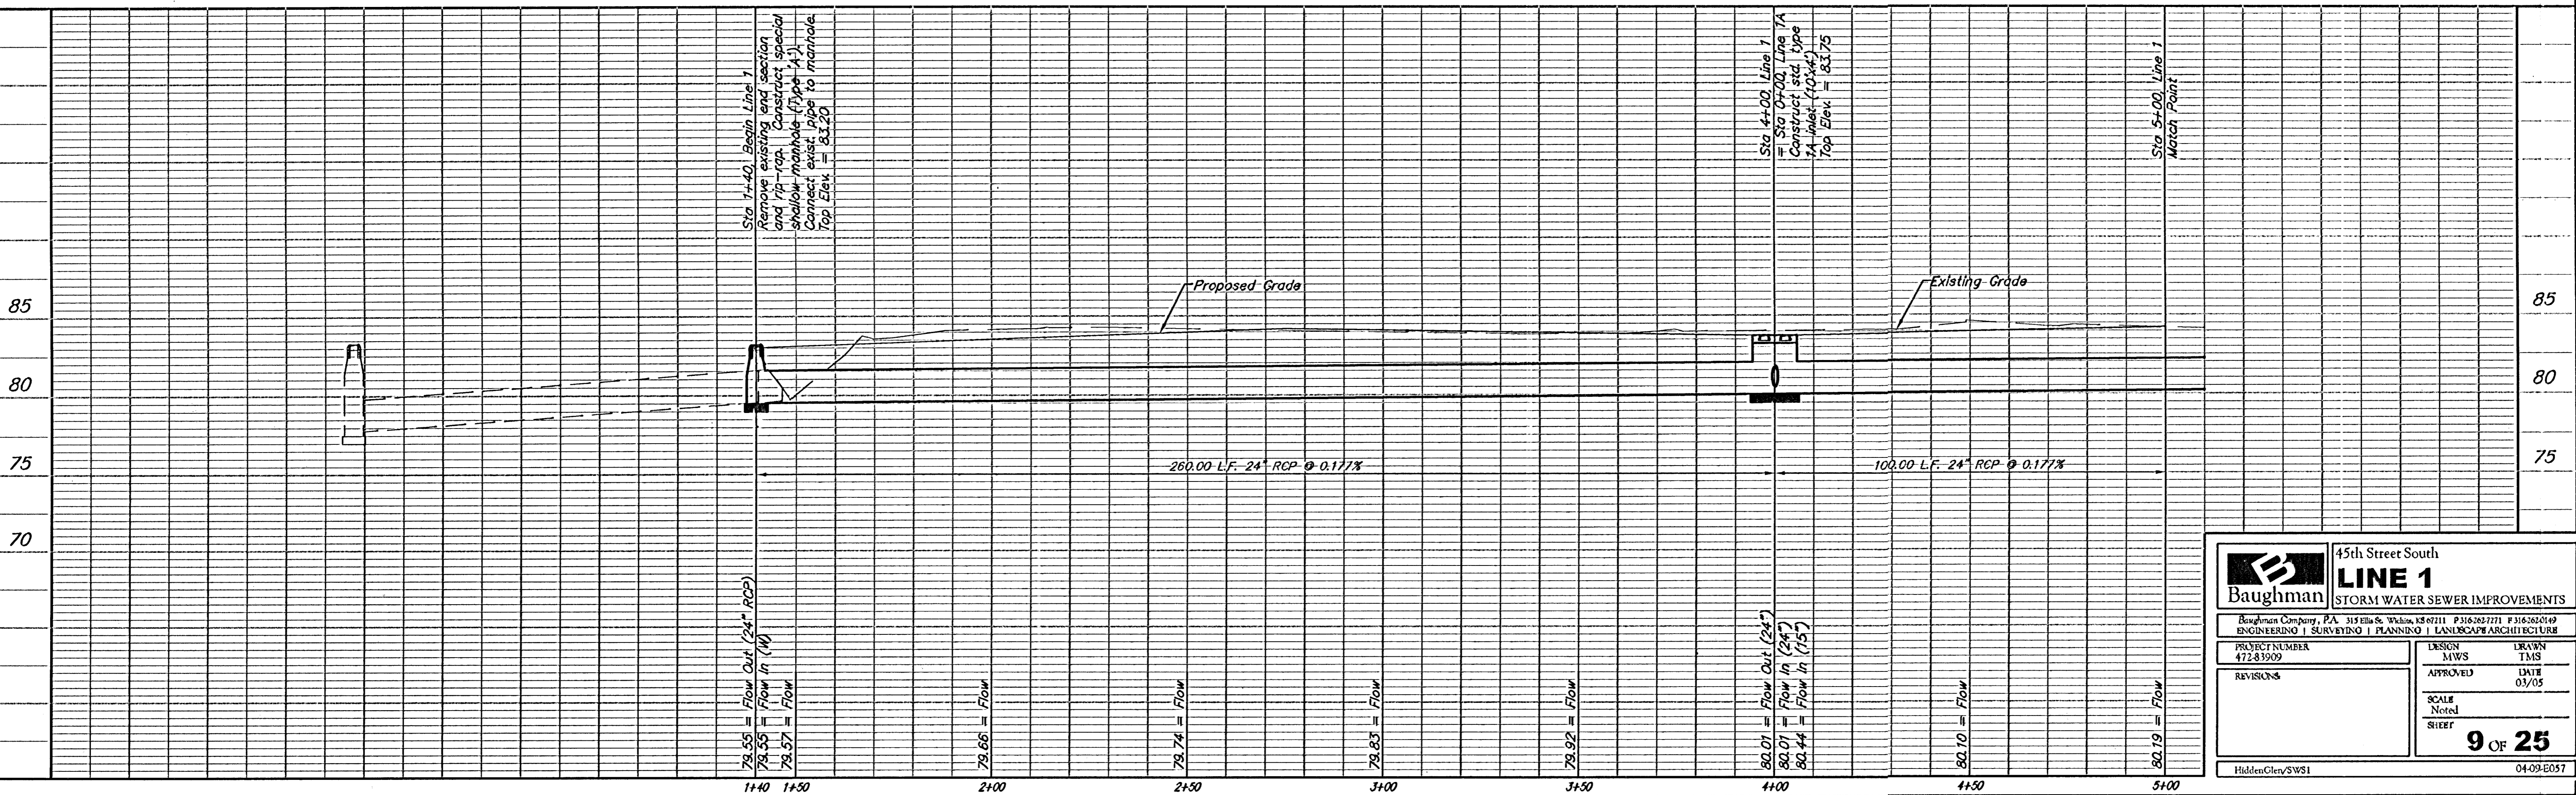

		45th Street South LINE 1 STORM WATER SEWER IMPROVEMENTS	
<small>Baughman Company, P.A. 315 Elm St., Wilkes Barre, PA 18201 P 516.263.7771 F 516.263.0149 ENGINEERING SURVEYING PLANNING LANDSCAPE ARCHITECTURE</small>			
PROJECT NUMBER 472-83909	DESIGN MWS	DRAWN TMS	DATE 03/05
REVISIONS	APPROVED	SCALE Noted	SHEET 9 OF 25
<small>HiddenClient/SWS1</small>		<small>04-09-2007</small>	