
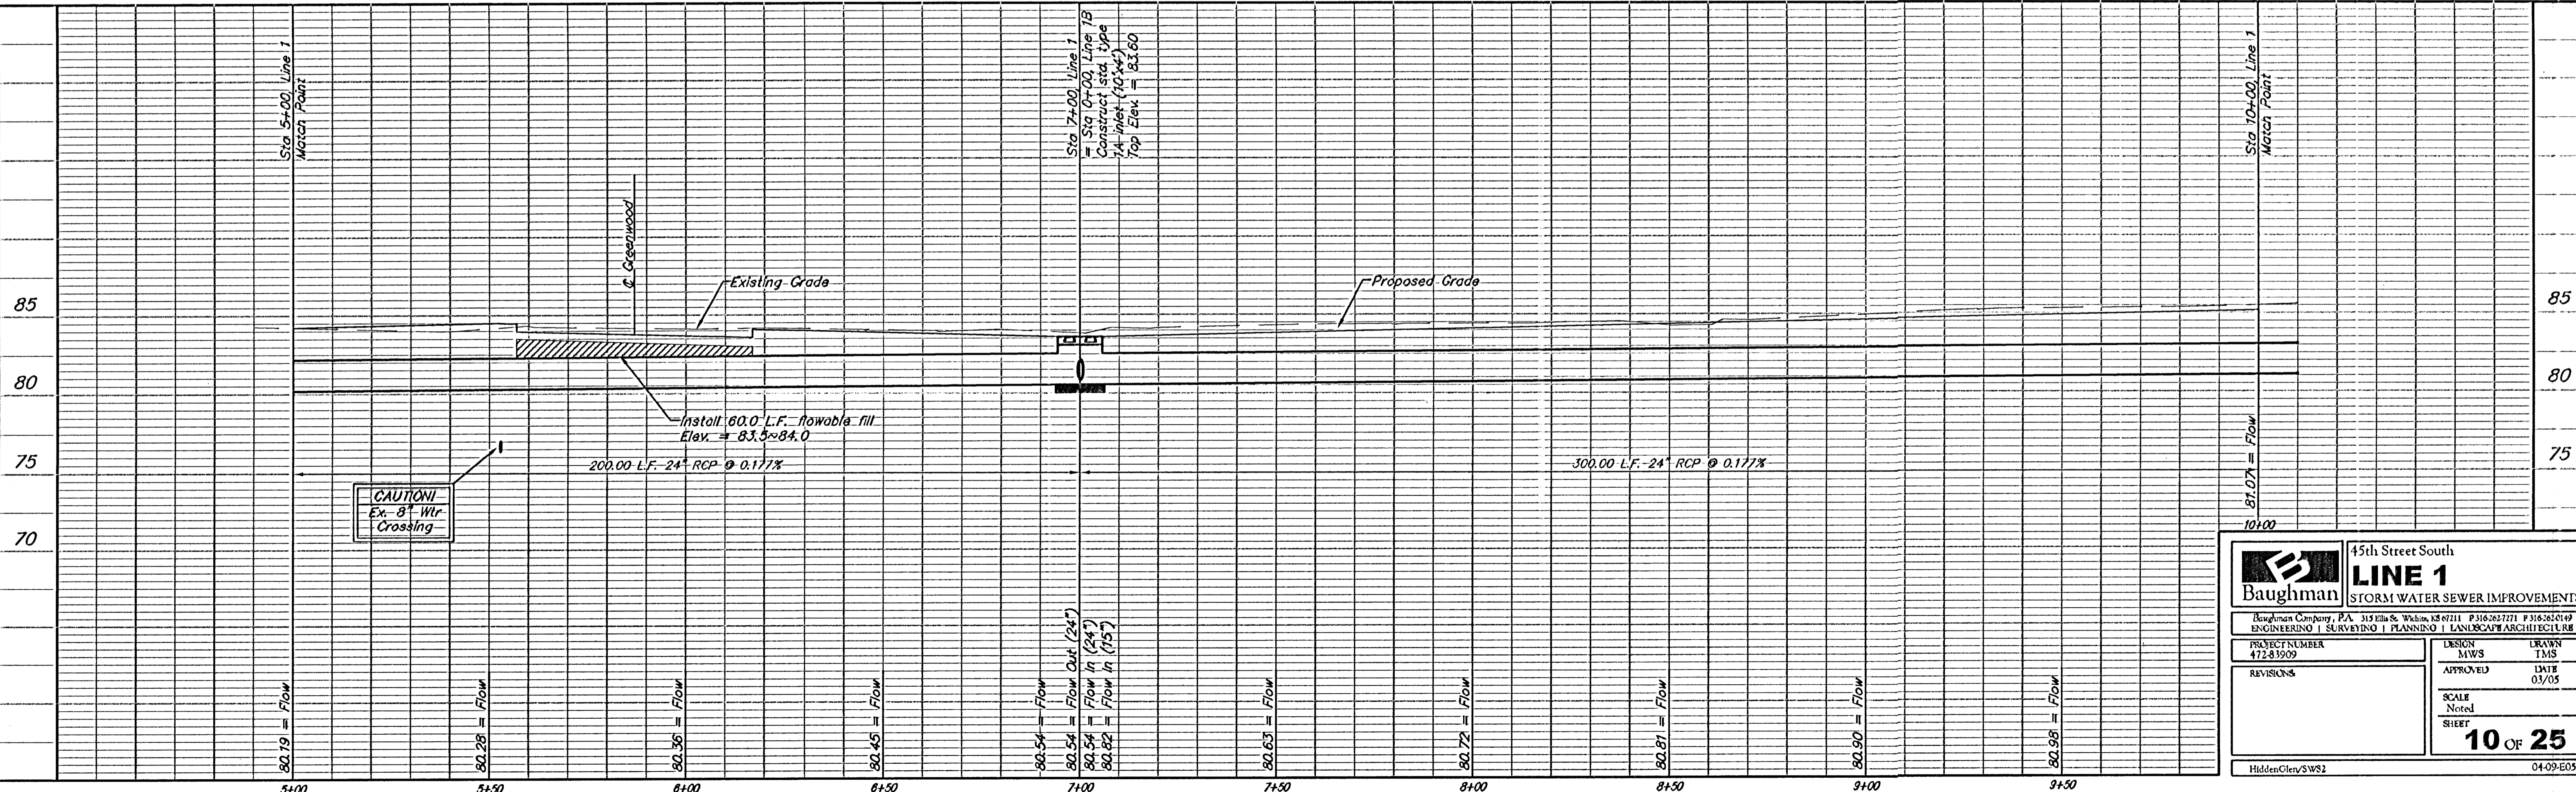


BENCHMARK:
 C.O.W. benchmark, SE
 corner of intersection of
 Hydraulic & 43rd St. S.
 25.5' E and 35' S of
 centerline.
 Elev. = 84.99 City Datum

Scale: 1" = 20'
 = Iron

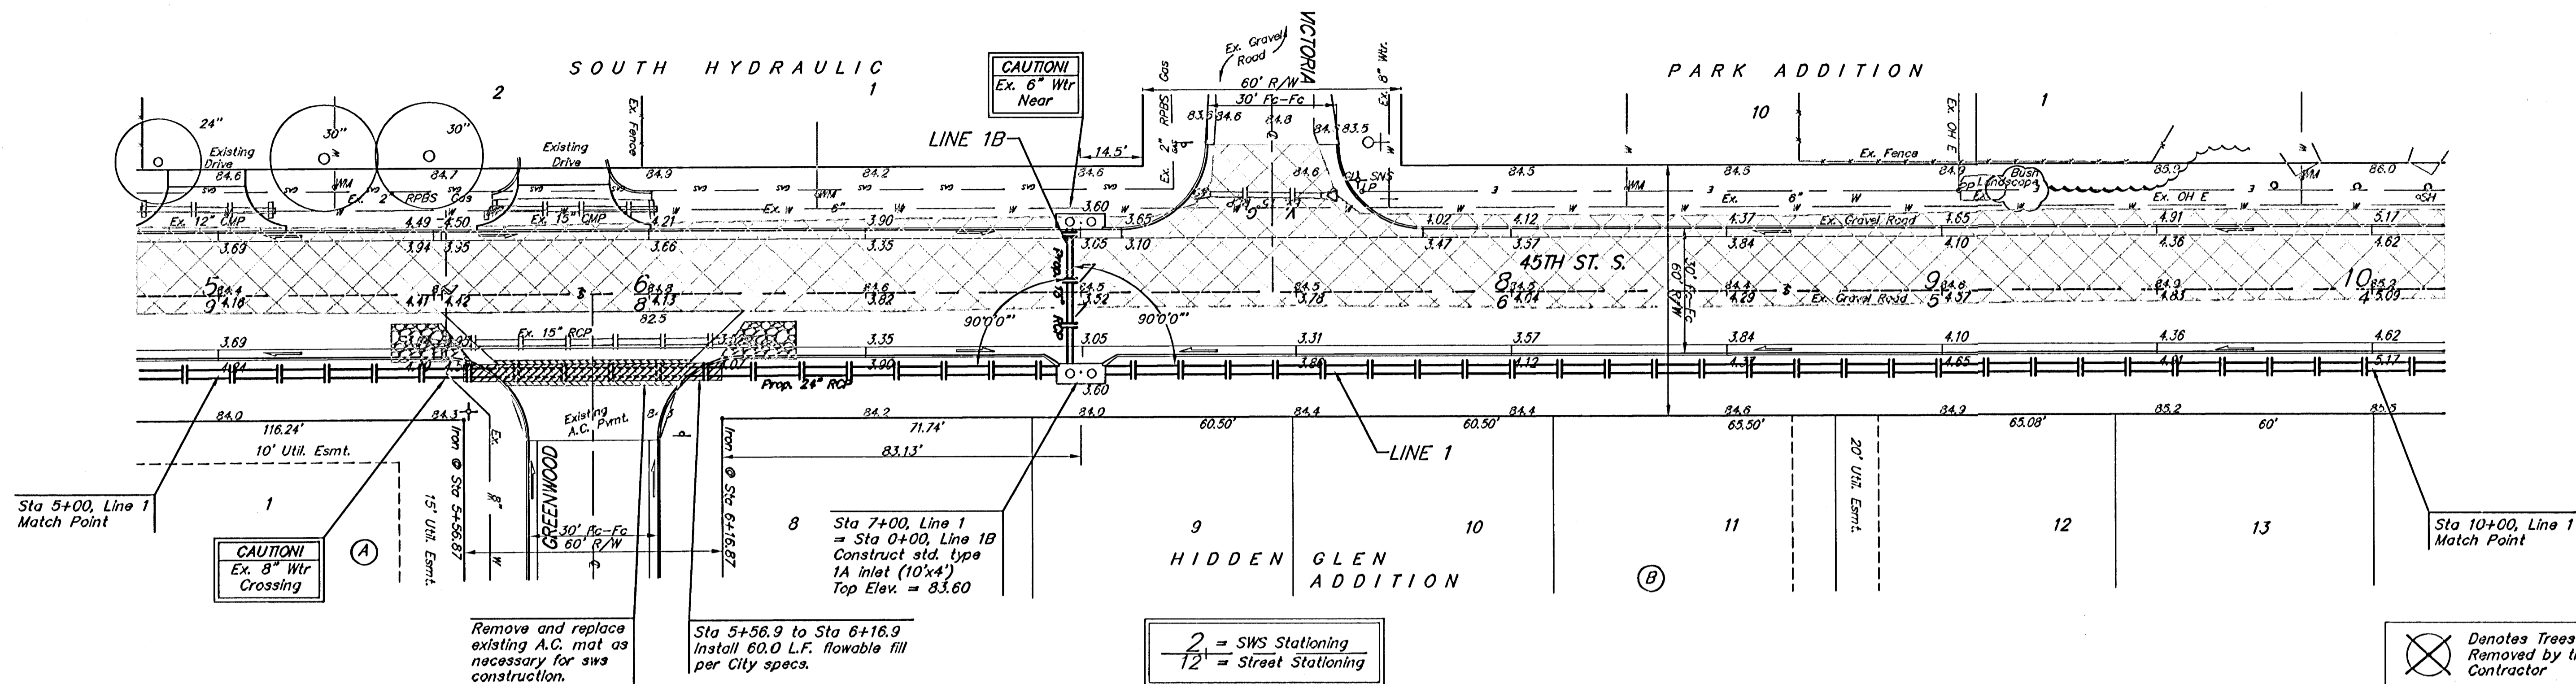

Baughman 45th Street South LINE 1 STORM WATER SEWER IMPROVEMENTS		Baughman Company, P.A. ENGINEERING SURVEYING PLANNING LANDSCAPE ARCHITECTURE
		PROJECT NUMBER 472-81909
REVISIONS	DESIGN T.M.S.	DRAWN T.M.S.
APPROVED DATE 03/05	SCALE NOTED	SHEET 10 OF 25
HiddenClen/SWS2		04-09-E057