


BENCHMARK:
 C.O.W. benchmark, SE
 corner of intersection of
 Hydraulic & 43rd St. S.
 25.5' E and 35' S of
 centerline.
 Elev. = 84.99 City Datum


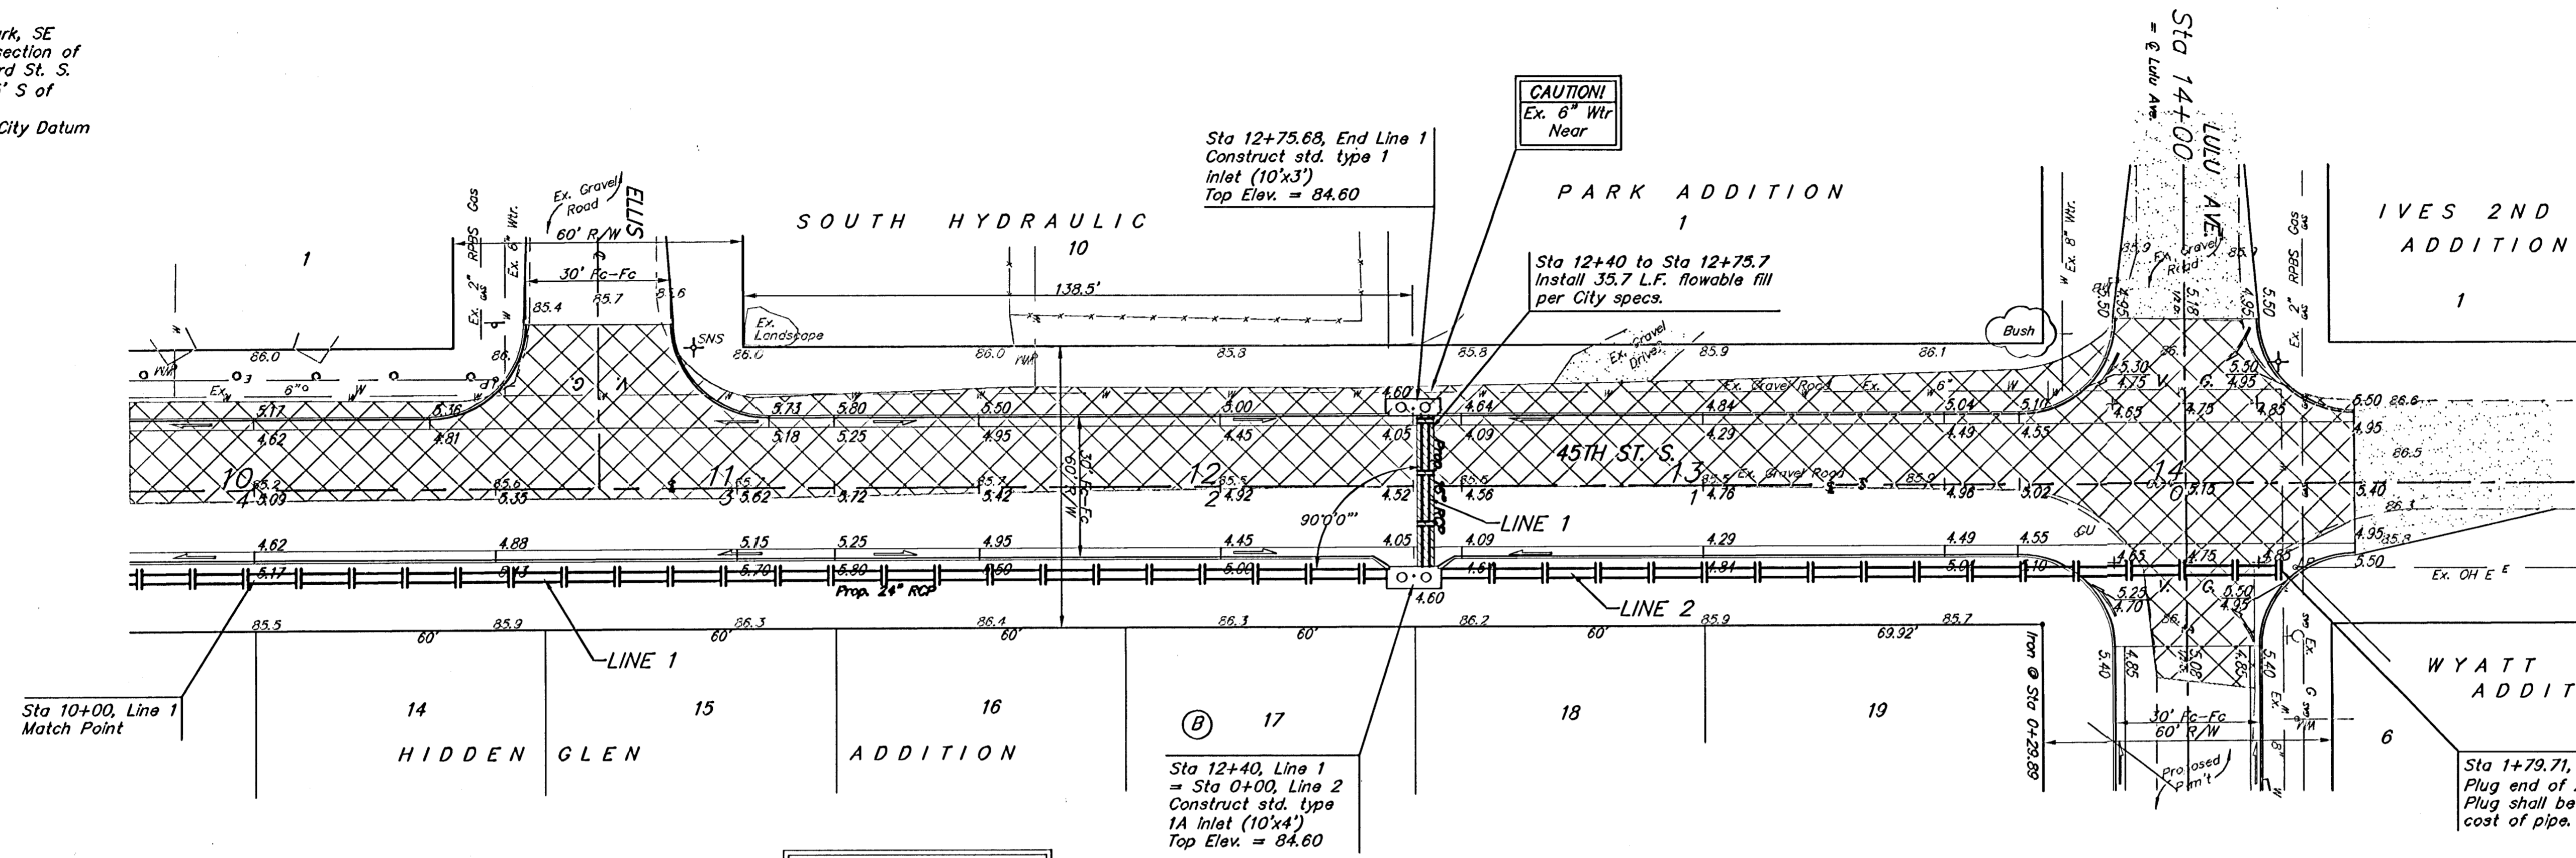


Scale: 1" = 20'
 = Iron

NOTE:
 Contractor to end Line 2 at existing
 underground utilities. Line 2 may end up
 being longer or shorter than plan design.
 When utilities are exposed, Engineer is to
 take top of pipe elevations. Utilities have
 been checked and verified best as
 possible.

2' = SWS Stationing
 12' = Street Stationing

Denotes Trees to be
 Removed by the Paving
 Contractor

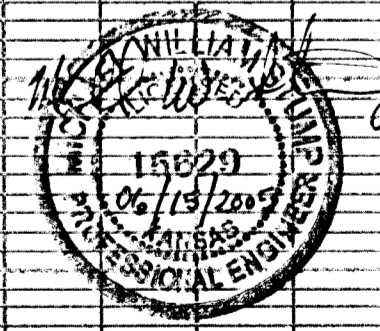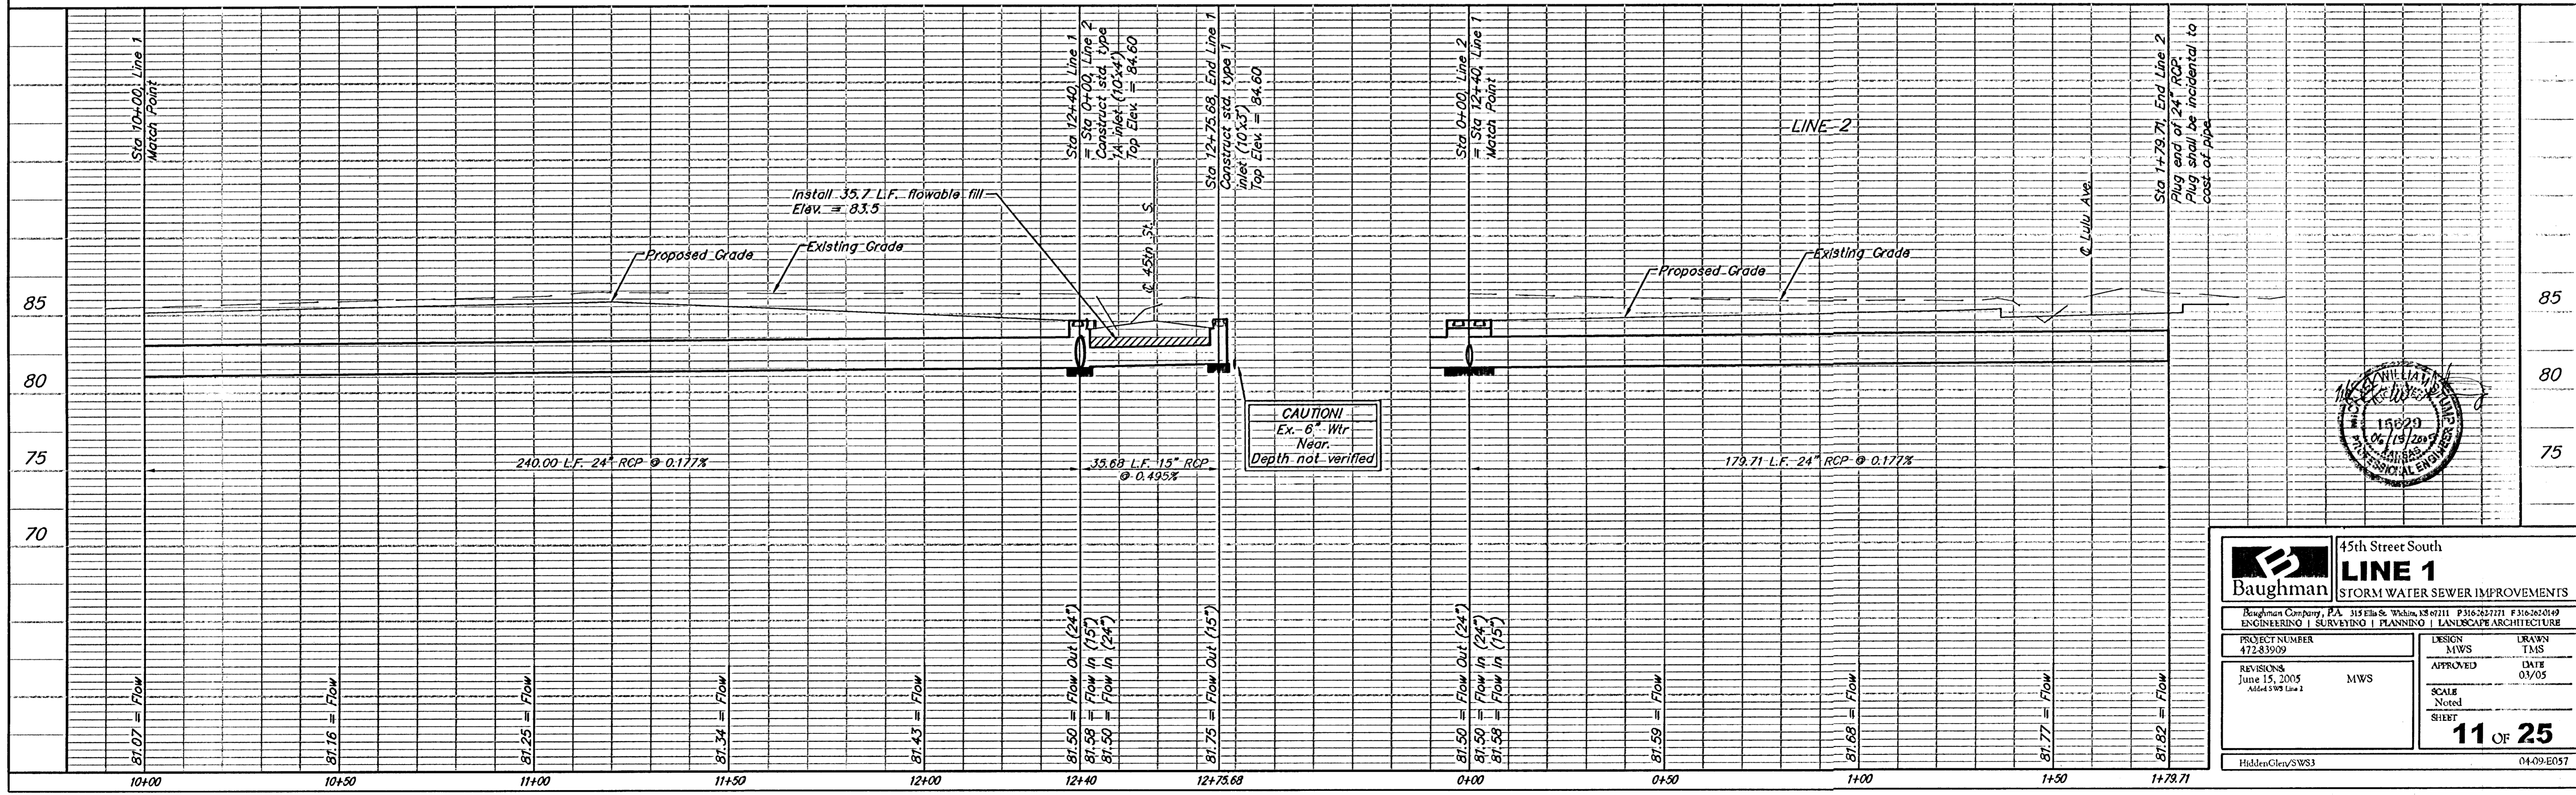

Baughman		45th Street South LINE 1 STORM WATER SEWER IMPROVEMENTS	
Baughman Company, P.A. 315 Ellis & Walnut, 13th Floor P.O. Box 237171, Philadelphia, PA 19102-3717			
PROJECT NUMBER 472-83909	DESIGN MWS	DRAWN TMS	APPROVED DATE 03/05
REVISIONS June 15, 2005 Added SWS Line 1	MWS	SCALE Noted	SHEET 11 OF 25
HiddenGlenVWS3		04-09-E057	