


FHWA REGION NO.	STATE	PROJECT NO.	YEAR	SHEET NO.	TOTAL SHEETS
7	KANSAS	87TE-COTB-A	1987	66	66

REFER TO STD. TE755 FOR IDENTIFICATION OF SIGNS FOR HANDLING TRAFFIC THROUGH CONSTRUCTION.
REFER TO STD. TE735 FOR DIMENSIONS.

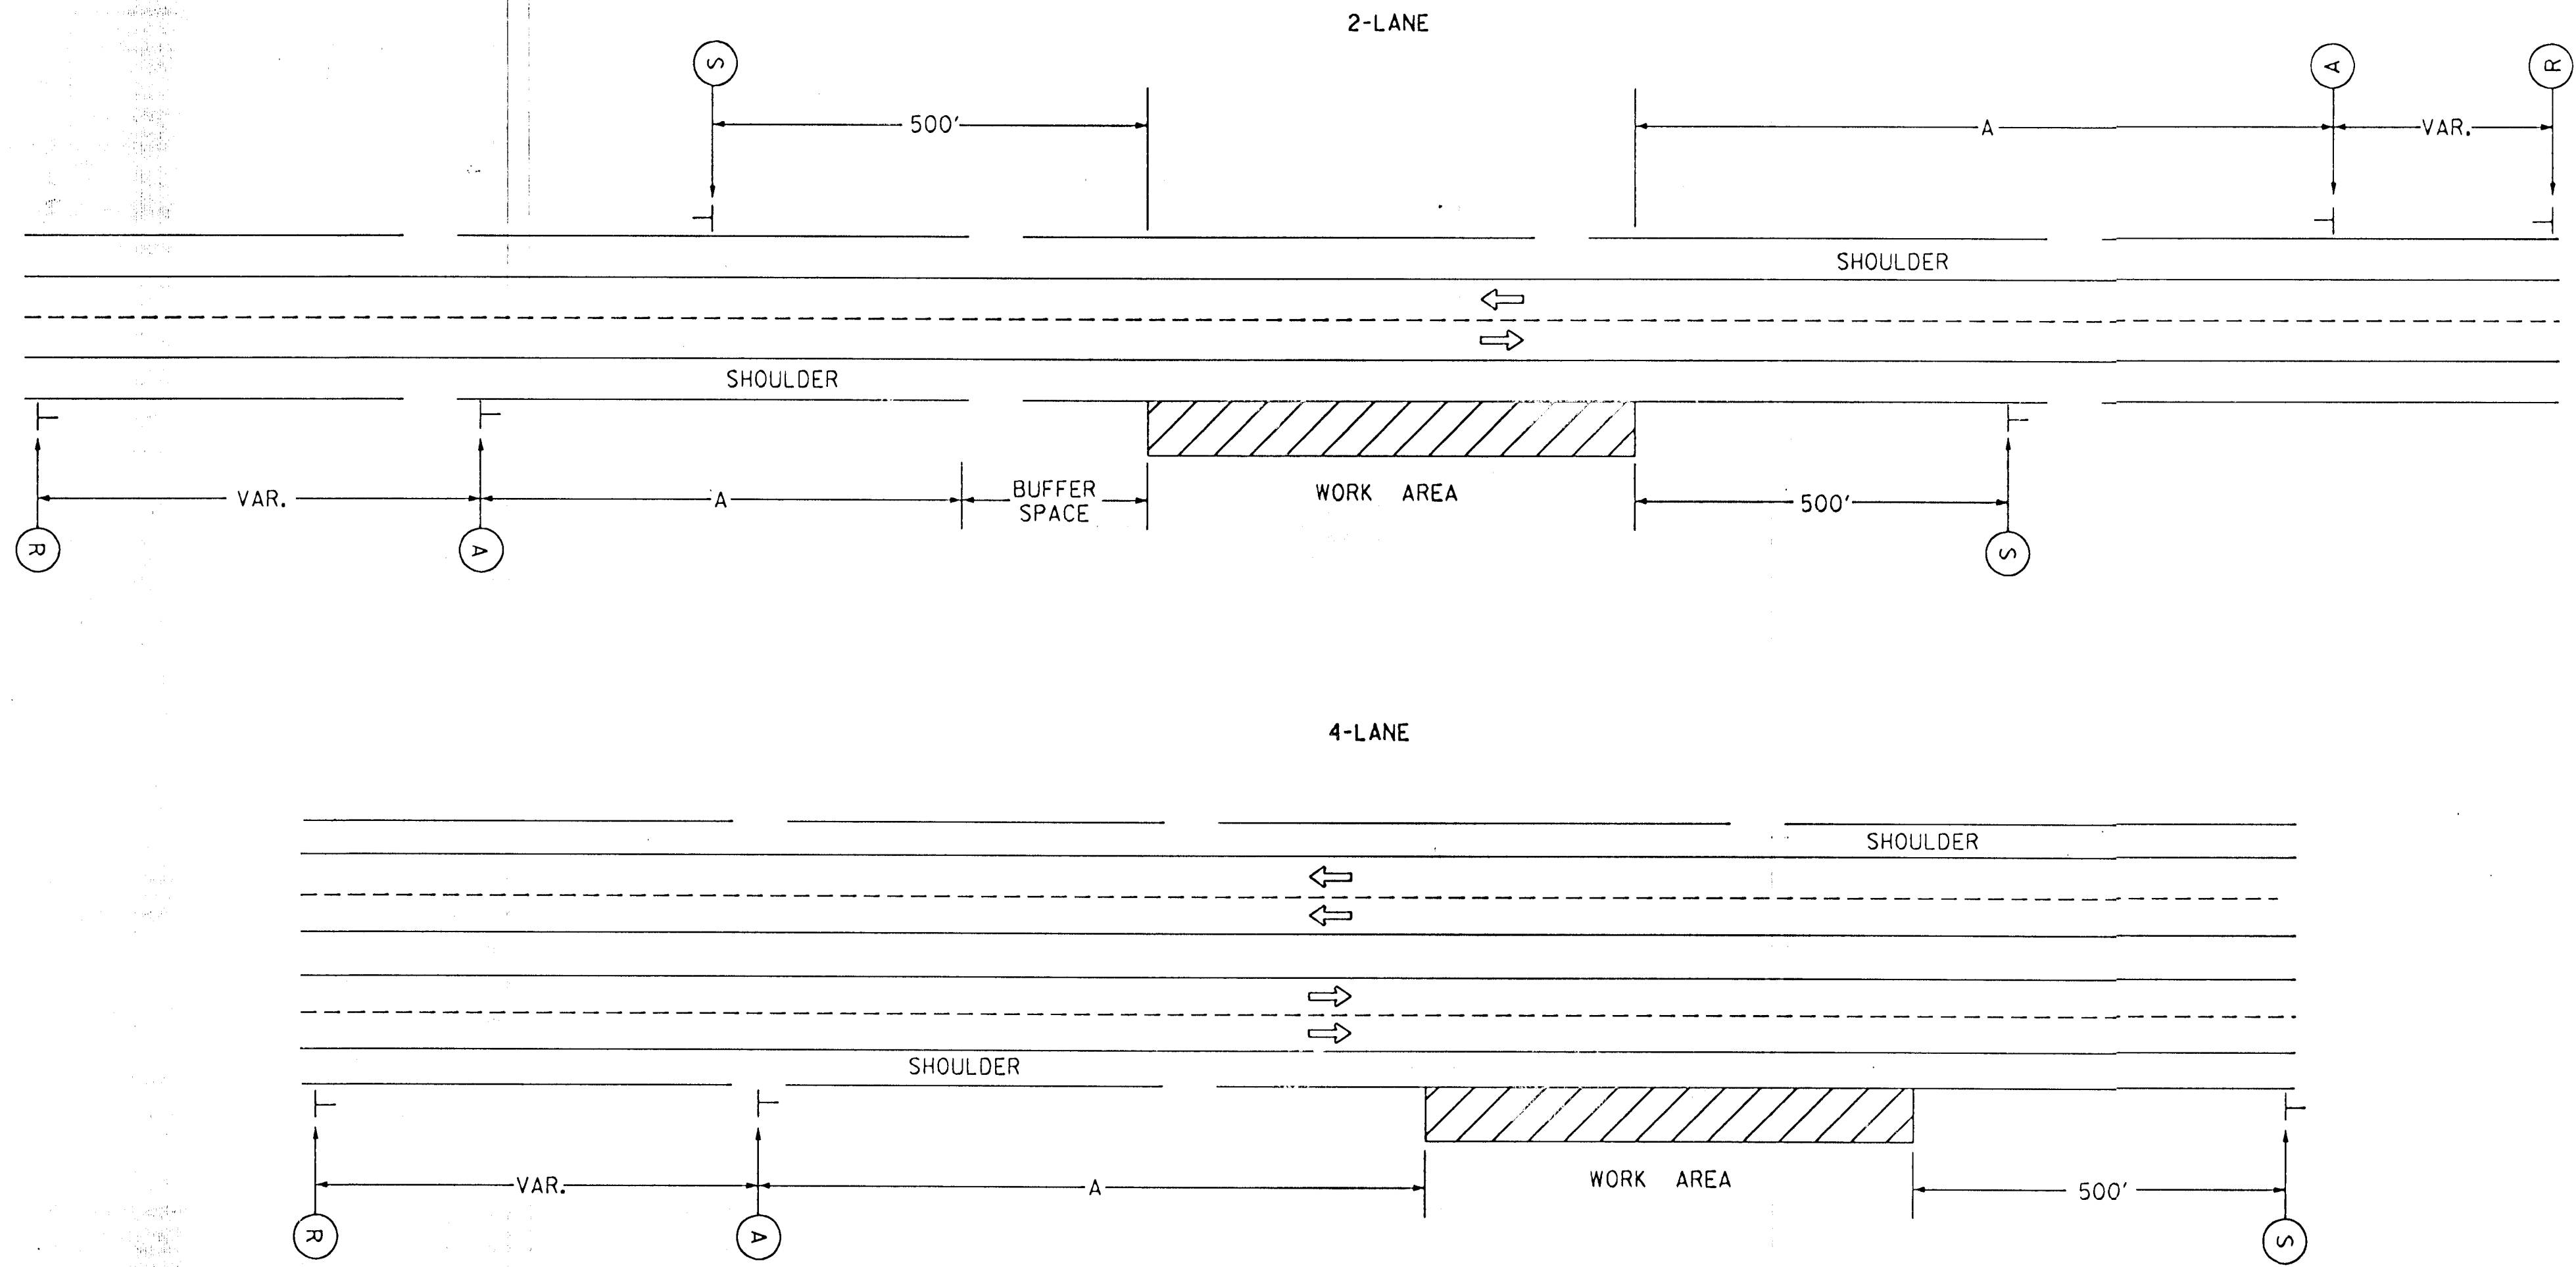

NOTE:
CHANNELIZING DEVICES SHALL BE PLACED ALONG THE TRAFFIC SIDE OF THE WORK AREA WHEN THE WORK AREA IS WITHIN THE CLEAR ZONE.

NO SIGNING IS REQUIRED IF EITHER CONDITION EXISTS:
1) WORK IS NOT LEFT OVERNIGHT AND A VEHICLE WITH AN ACTIVATED FLASHING OR REVOLVING YELLOW LIGHT IS USED, OR
2) THE WORK IS OUTSIDE THE CLEAR ZONE.

3					
2					
1	5/23/94	1994 MUTCD REVISIONS	WPR	NAB	
NO.	DATE	REVISIONS	BY	APP'D	
KANSAS DEPARTMENT OF TRANSPORTATION					
TYPICAL TRAFFIC CONTROL					
OFF SHOULDER WORK					
TE741			10/13/93		
DESIGNED	5-9-94	APP'D	Nelda A. Buckley	TRACED	
DESIGN CK.	DETAIL CK.	QUANTITIES	TRACE CK.		