


*10' Sidewalk Transition From
8' Wide Walk to 6' Wide Walk*

SCALE: 1"=20'

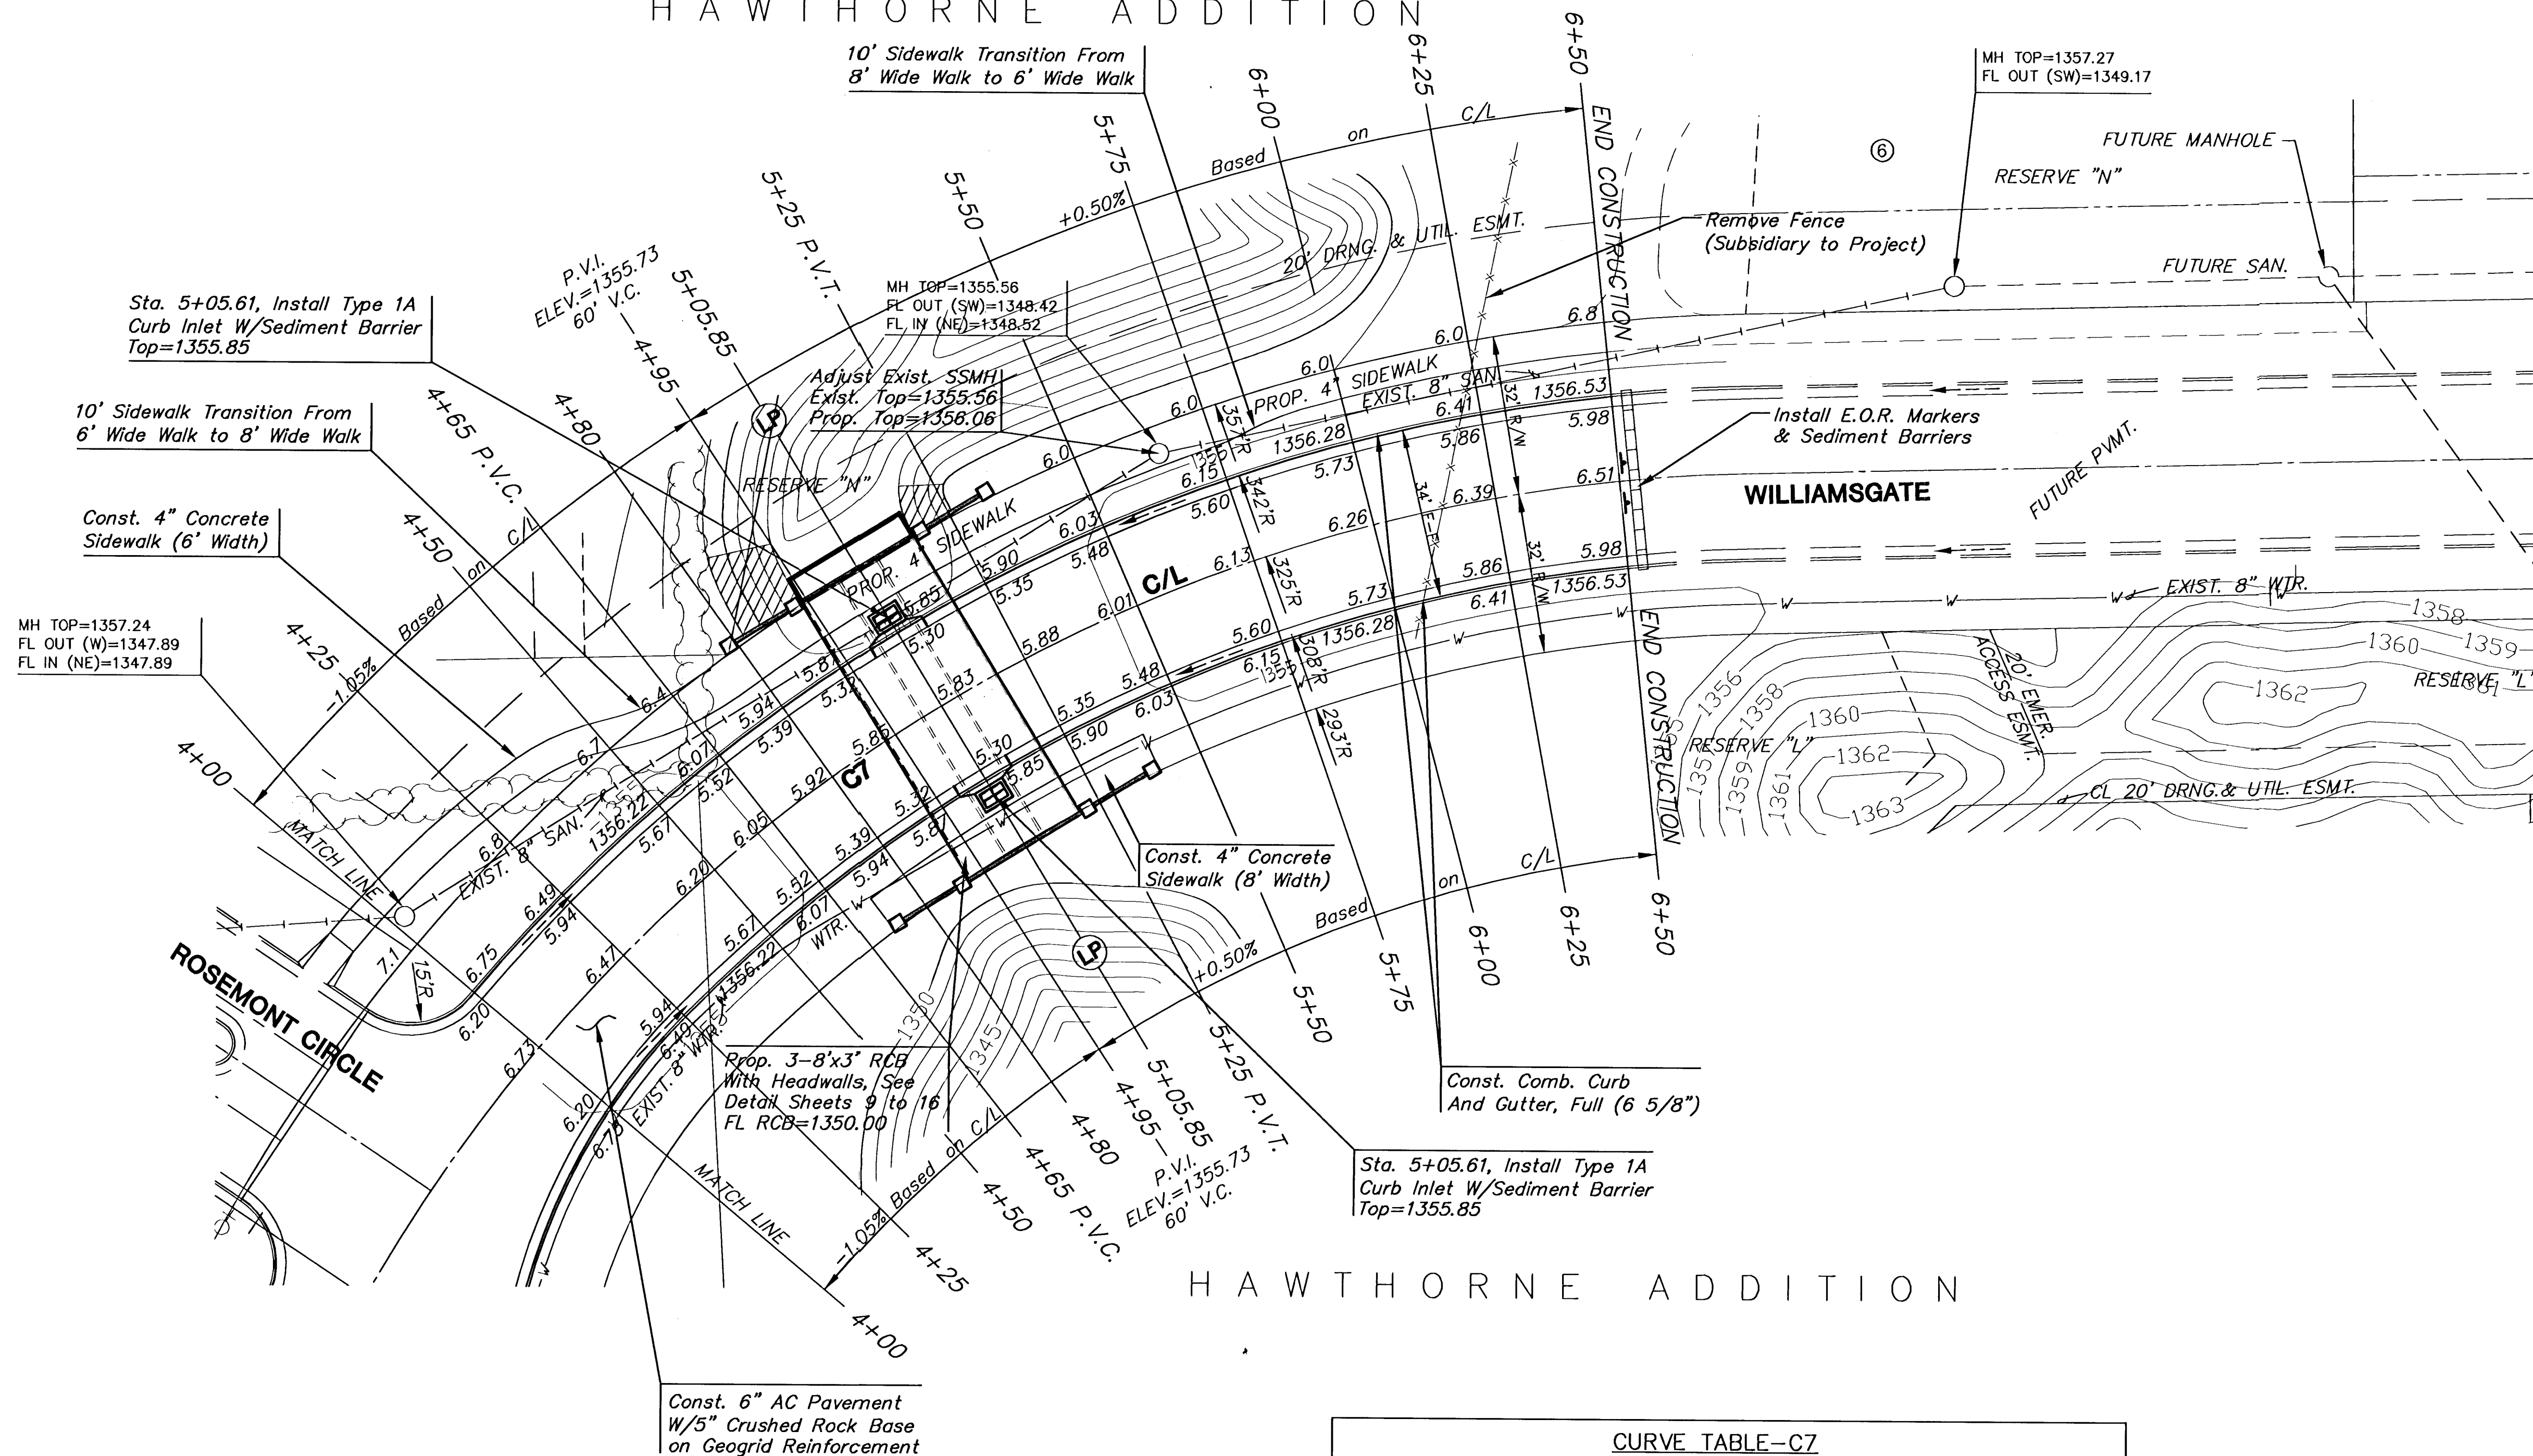

A horizontal scale bar with alternating black and white segments. Below the bar, the numbers 20, 10, 0, and 20 are marked from left to right, indicating distances in feet.


$$\Delta = 57^{\circ}18'09'' \quad R = 325.00' \quad T = 177.57' \quad L = 325.04' \quad LC = 311.66'$$

CURVE DATA BASED ON CENTERLINE $\Delta/2 = 28^{\circ}39'04''$

		CHORD LENGTH		DEFLECTION	TOTAL
STATION	ARC	8'Off LtCb	8'Off RtCb		DEFLECTION
3+24.96	—	—	—	00°00'00"	00°00'00"
3+50.00	25.04'	26.96'	23.11'	02°12'26"	02°12'26"
3+75.00	25.00'	26.92'	23.07'	02°12'13"	04°24'39"
4+00.00	25.00'	26.92'	23.07'	02°12'13"	06°36'52"
4+25.00	25.00'	26.92'	23.07'	02°12'13"	08°49'06"
4+50.00	25.00'	26.92'	23.07'	02°12'13"	11°01'19"
4+75.00	25.00'	26.92'	23.07'	02°12'13"	13°13'32"
5+00.00	25.00'	26.92'	23.07'	02°12'13"	15°25'46"
5+25.00	25.00'	26.92'	23.07'	02°12'13"	17°37'59"
5+50.00	25.00'	26.92'	23.07'	02°12'13"	19°50'12"
5+75.00	25.00'	26.92'	23.07'	02°12'13"	22°02'25"
6+00.00	25.00'	26.92'	23.07'	02°12'13"	24°14'39"
6+25.00	25.00'	26.92'	23.07'	02°12'13"	26°26'52"
6+50.00	25.00'	26.92'	23.07'	02°12'13"	28°39'04"

$$\text{Def/Ft} = 5.28884 \text{ Min.}$$


PROJECT NAME

SHEET TITLE

DRK
CHECKED BY:

8 / 28