



WILLIAMSGATE


6+50

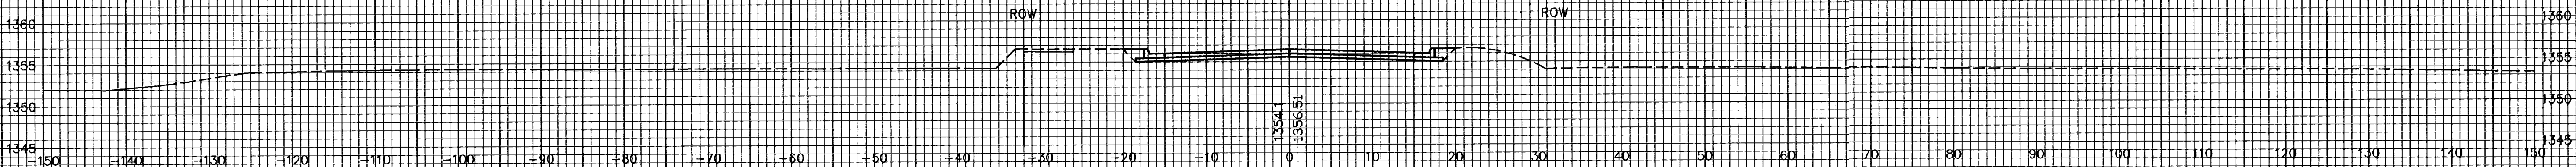


6+25

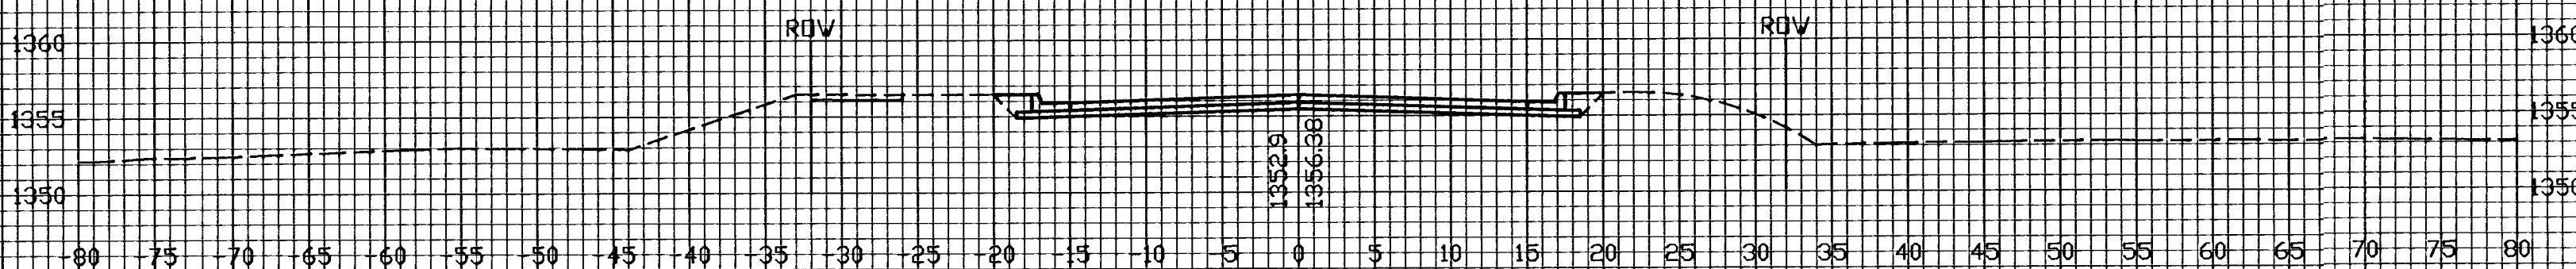

6+00

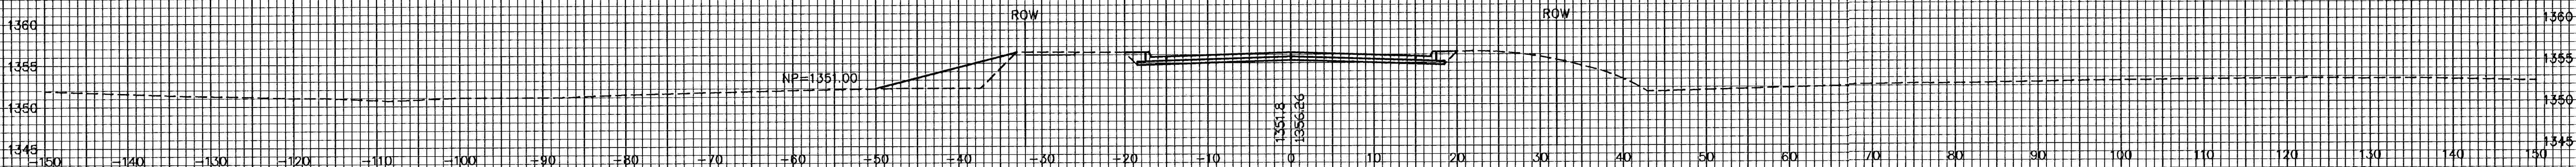

5+75

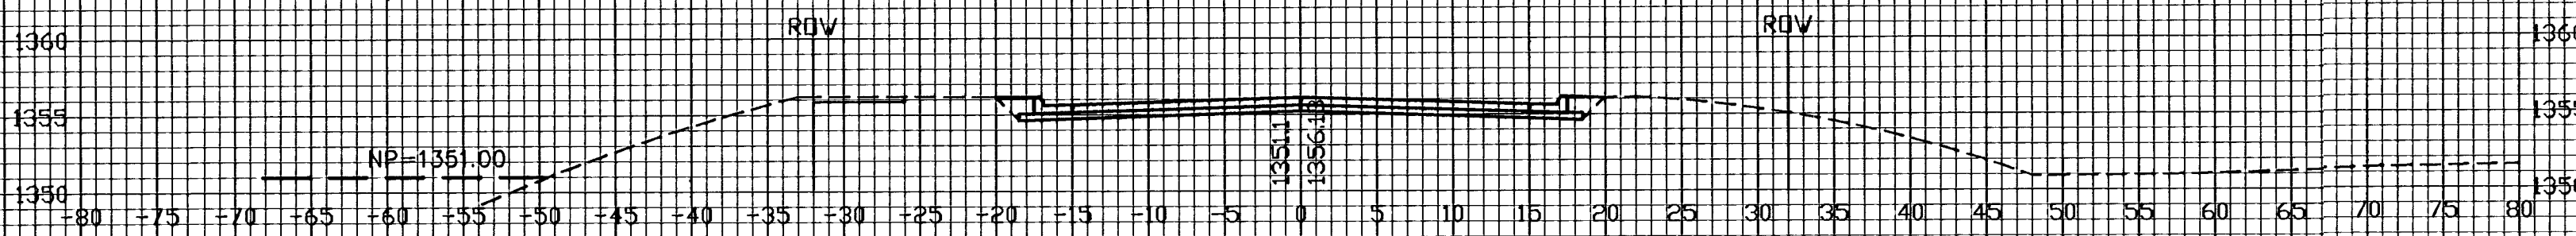

5+50

