


WILLIAMSGATE ENTRANCE LANE


4+00

ROW

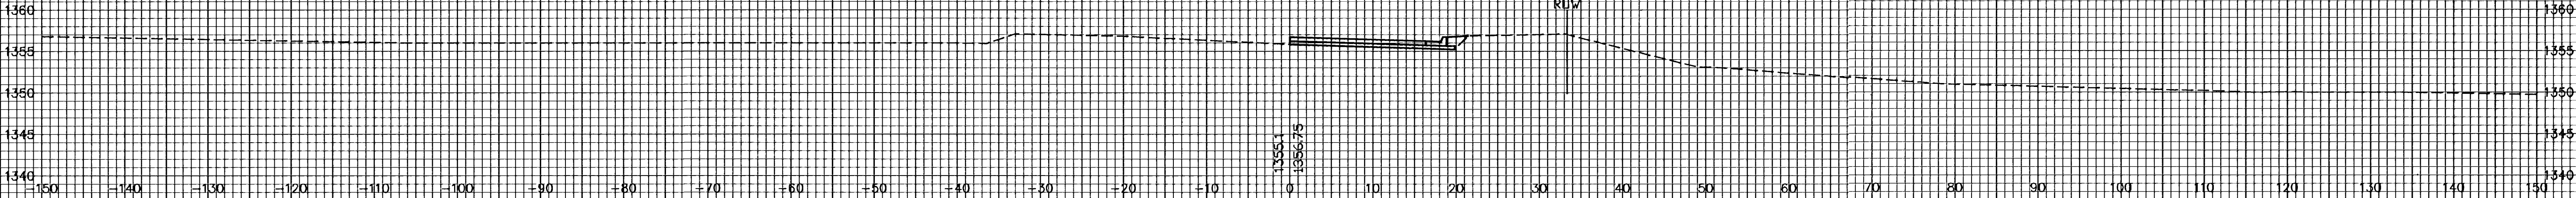

3+50

ROW

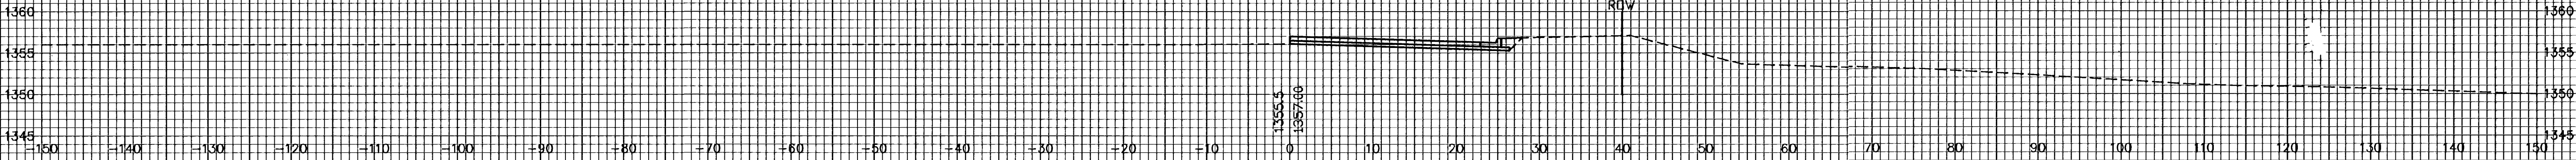

3+00

ROW

