


PROJECT NO.	YEAR	SHEET NO.	TOTAL SHEETS
35-05060-000		19	22

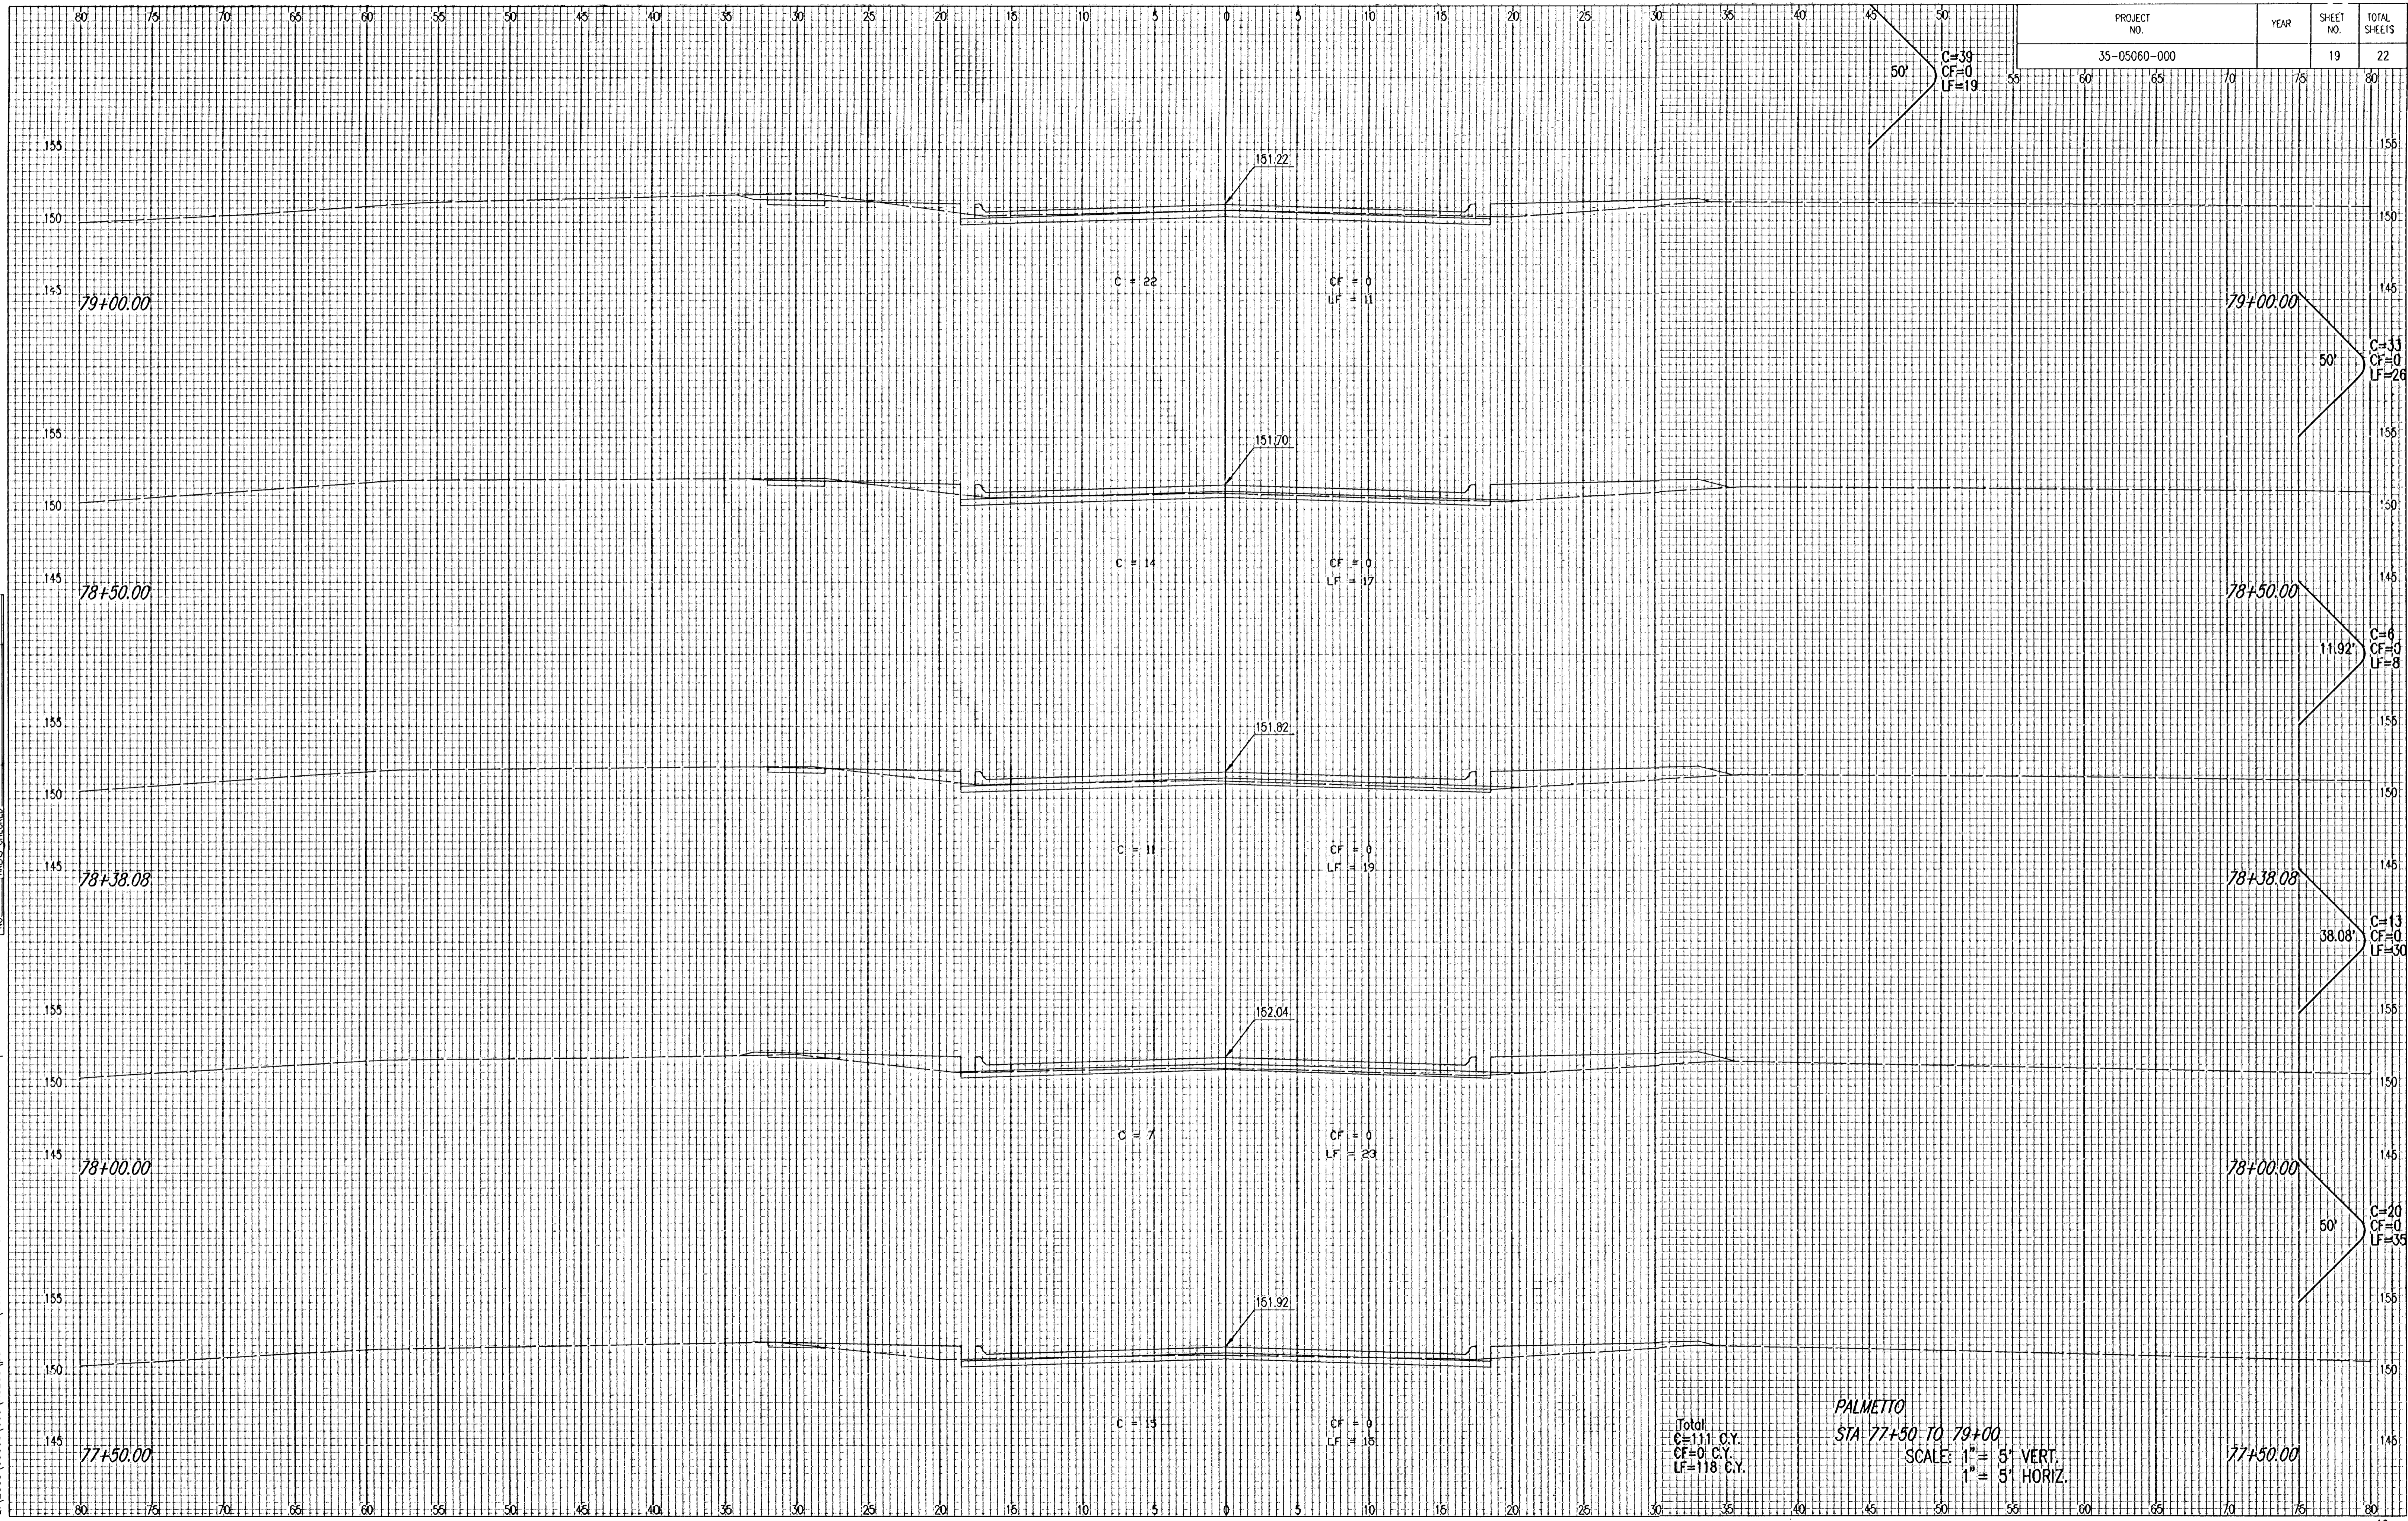

NOTE BOOK TEMPLATE AREAS CHECKED	NO.

DSNR: BLB OPER: BLB SCALE: 1"=100'
 C:\2005\05060\000\XSECS\palmetto\05060-000-C-s002 06-13-2005 03:25:01 pm

Total:
 C=111 C.Y.
 CF=0 C.Y.
 LF=118 C.Y.

PALMETTO
 STA 77+50 TO 79+00
 SCALE: 1" = 5' VERT.
 1" = 5' HORIZ.