


PROJECT NO.	YEAR	SHEET NO.	TOTAL SHEETS
35-05059-000		22	22

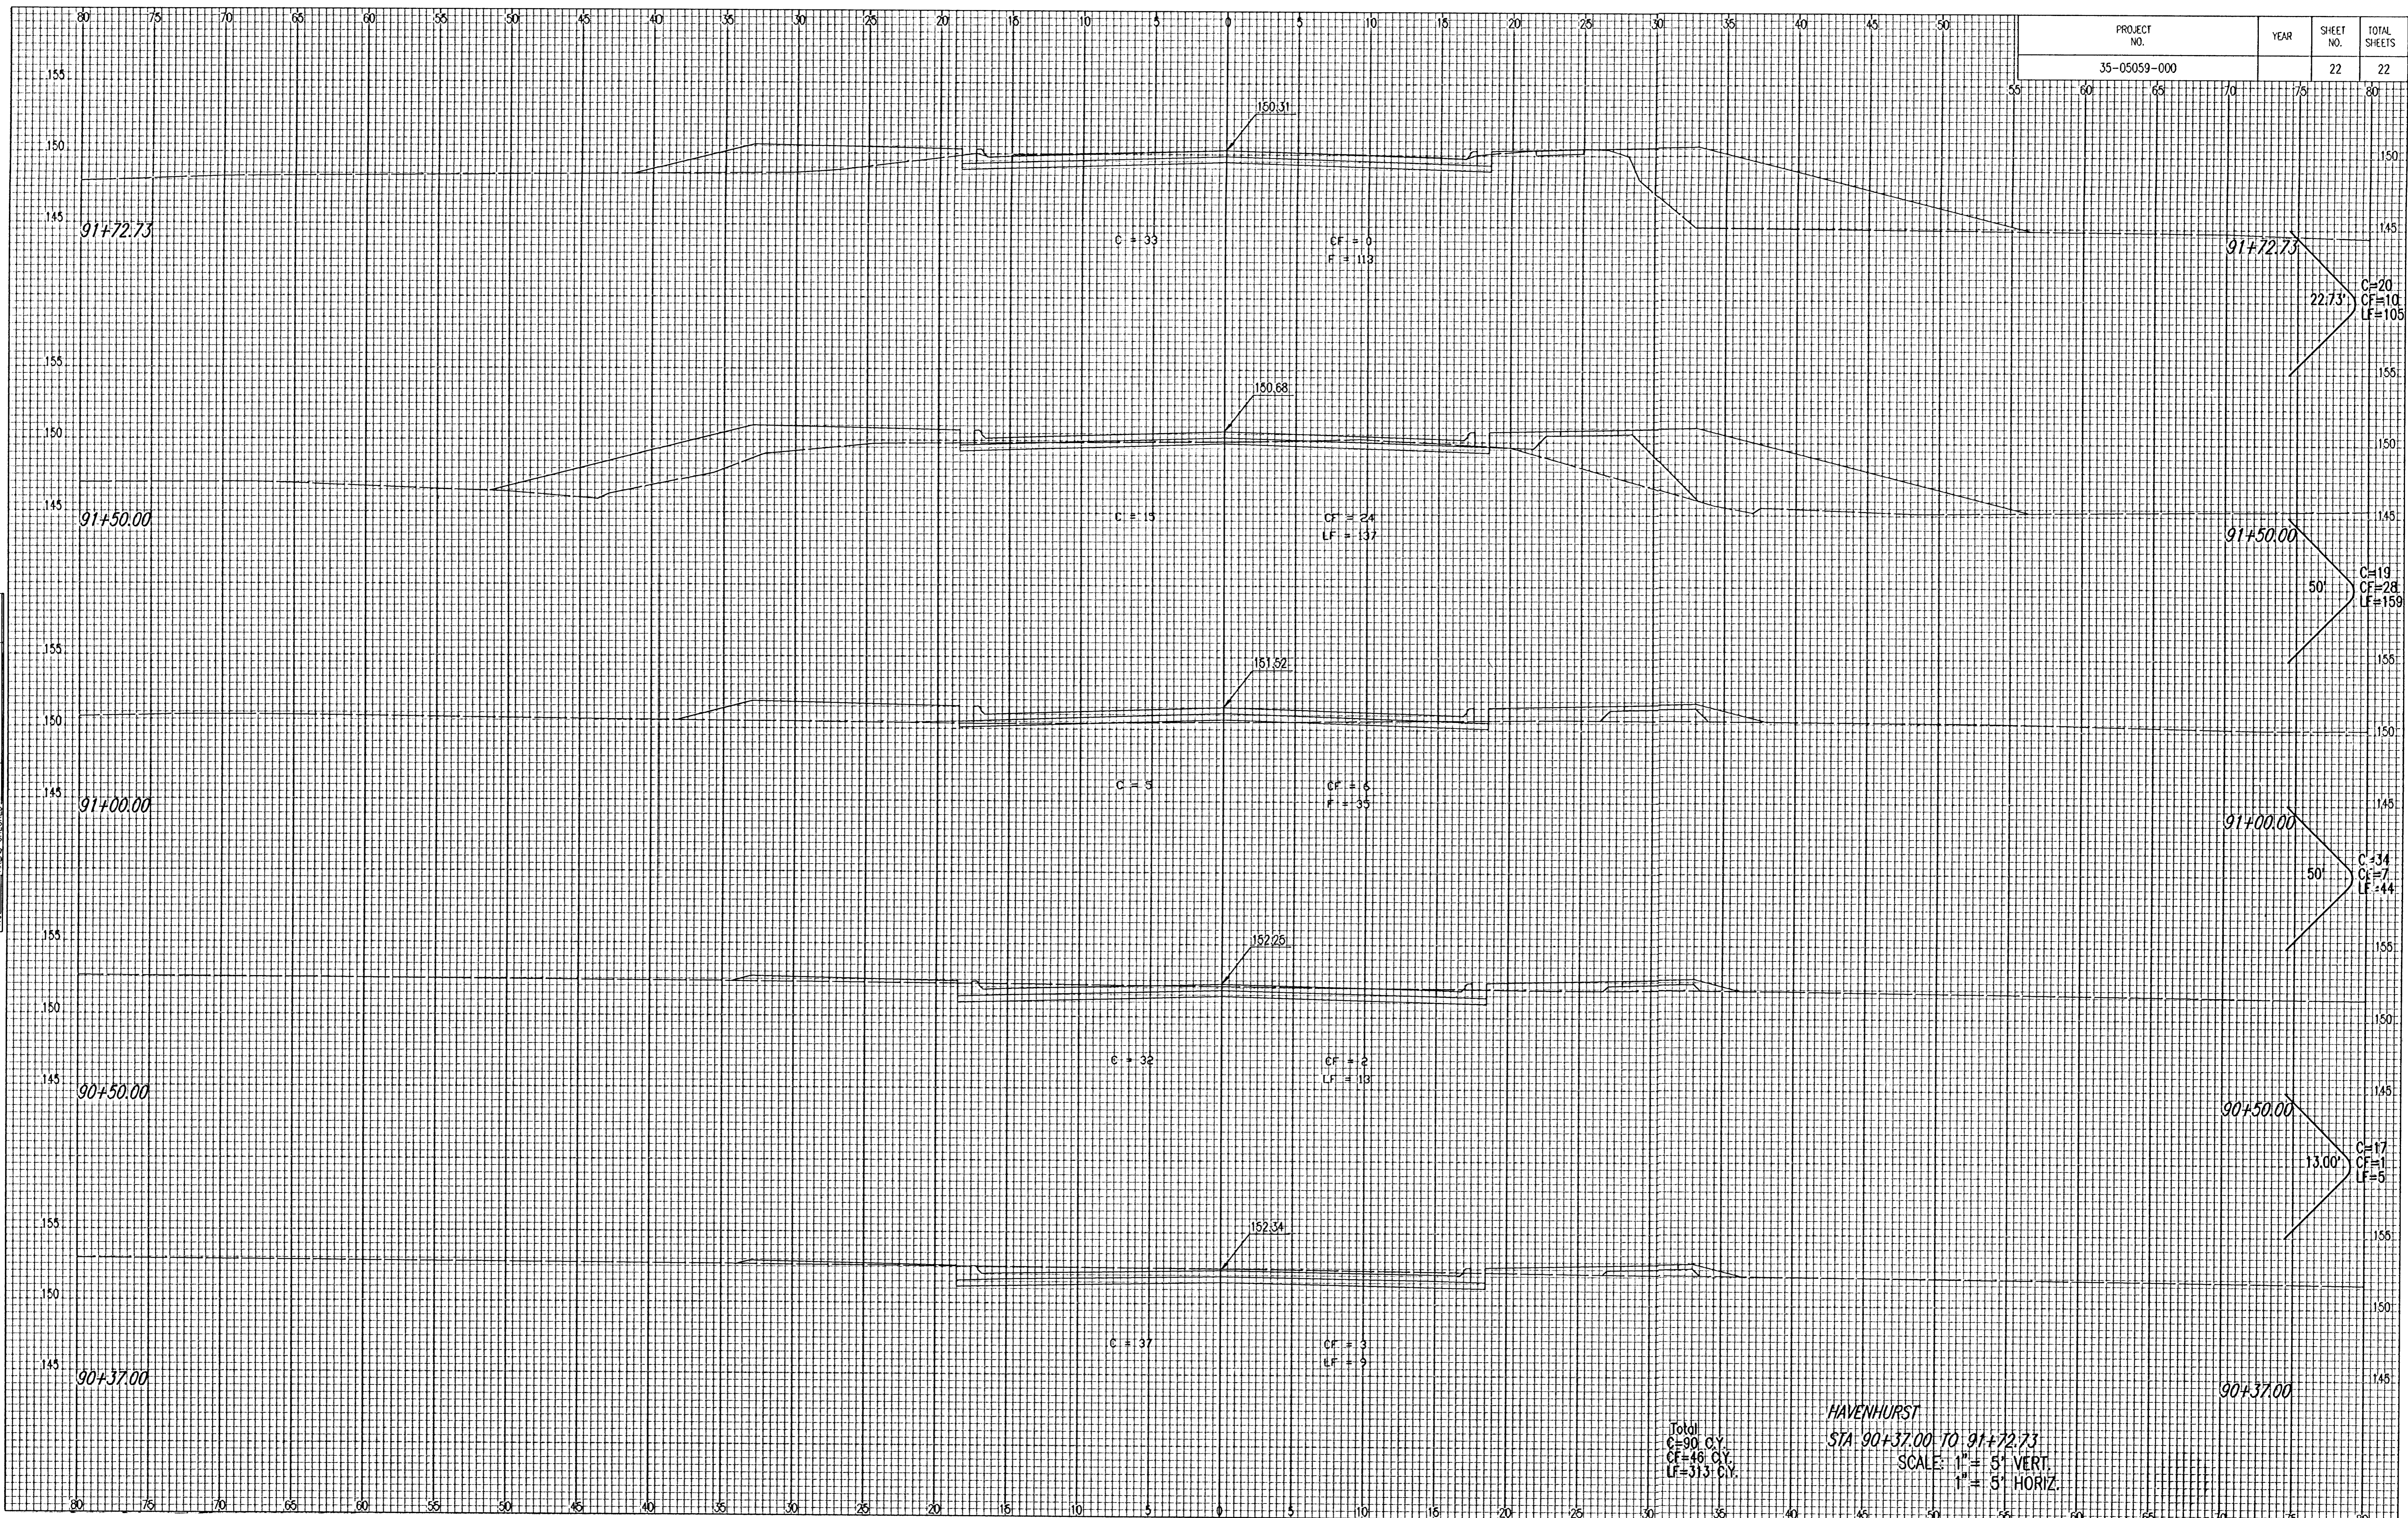

NOTE BOOK	TEMPLATE
NO.	AREAS CHECKED

DSNR: BLB OPER. BUS SCALE: 1"=1.00  
 C:\2005\05059\000\XSECS\Havenhurst\05059-000-C-s001 06-13-2005 11:51:17 am

Total  
 C=90 CY  
 CF=46 CY  
 LF=313 CY

HAVENHURST  
 STA 90+37.00 TO 91+72.73  
 SCALE: 1" = 5' VERT.  
 1" = 5' HORIZ.