
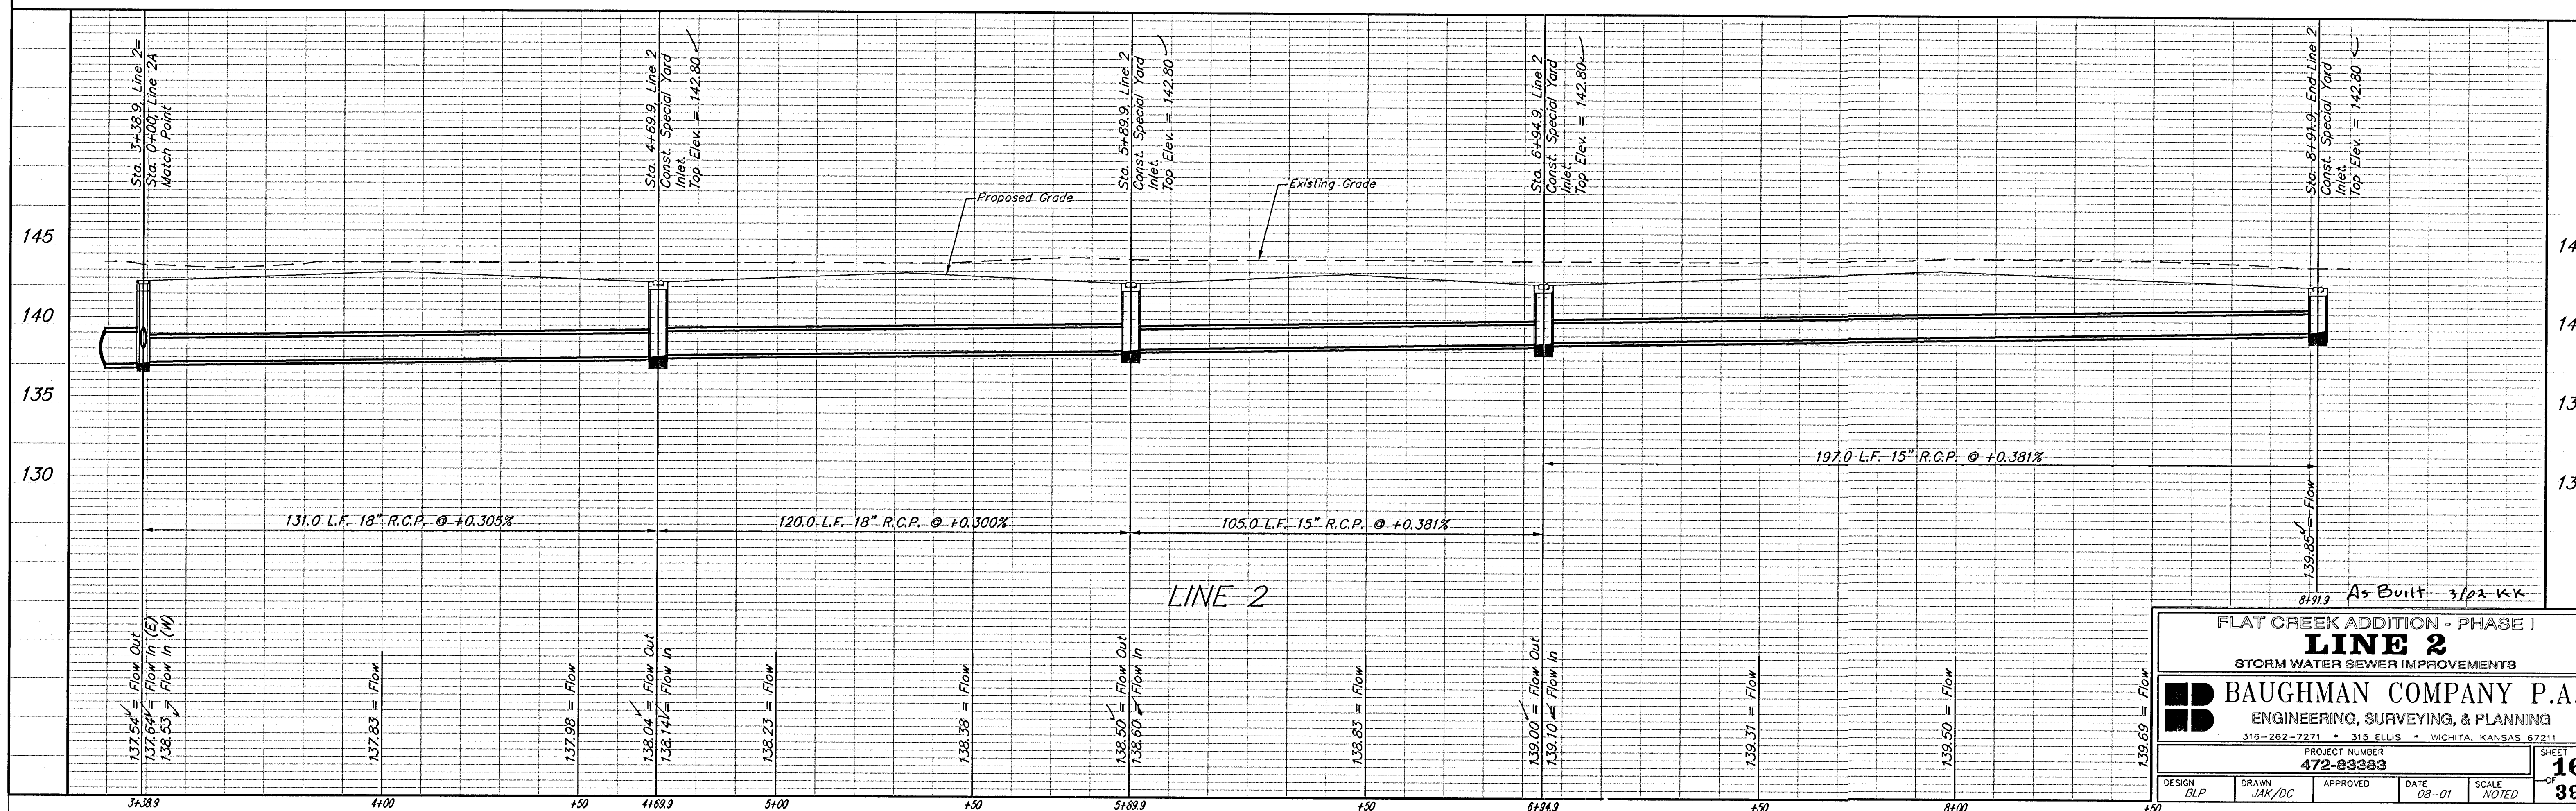


BENCHMARKS:
 BM #1: "□" Cut in top of curb, east
 return of SE corner of Lotus &
 Parkridge.
 Elev. = 145.99 (City Datum)

BM #2: "X" Cut on walk at NW corner
 of Lot 1, Block F, Flat Creek Addition
 Elev. = 146.22 (City Datum)

BM #3: "□" Cut in top of curb at the
 NW corner of Lot 1, Block B, Hunter's
 Ridge Addition.
 Elev. = 146.63 (City Datum)

SCALE:
 1" = 20' HORIZONTAL
 1" = 5' VERTICAL
 • = IRON

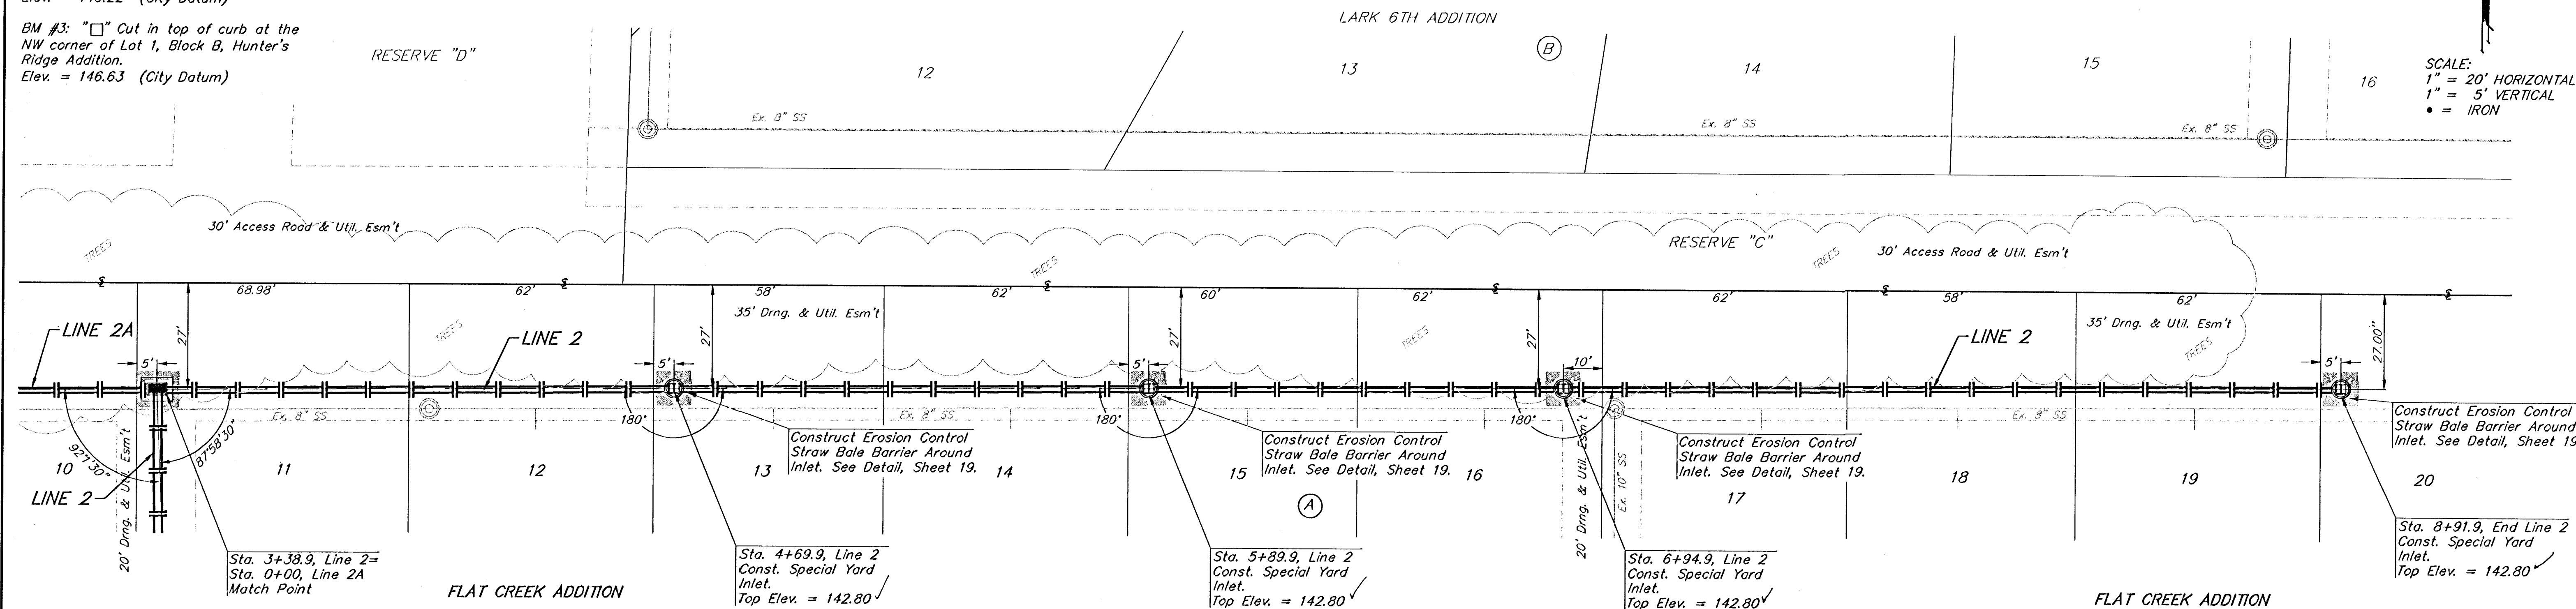

FLAT CREEK ADDITION - PHASE I				
LINE 2				
STORM WATER SEWER IMPROVEMENTS				
BAUGHMAN COMPANY P.A.				
ENGINEERING, SURVEYING, & PLANNING				
316-282-7271 • 315 ELLIS • WICHITA, KANSAS 67211				
PROJECT NUMBER				
472-89383				
DESIGN	DRAWN	APPROVED	DATE	SCALE
ELP	JAK/DC		08-01	NOTED
				SHEET
				16
				39