


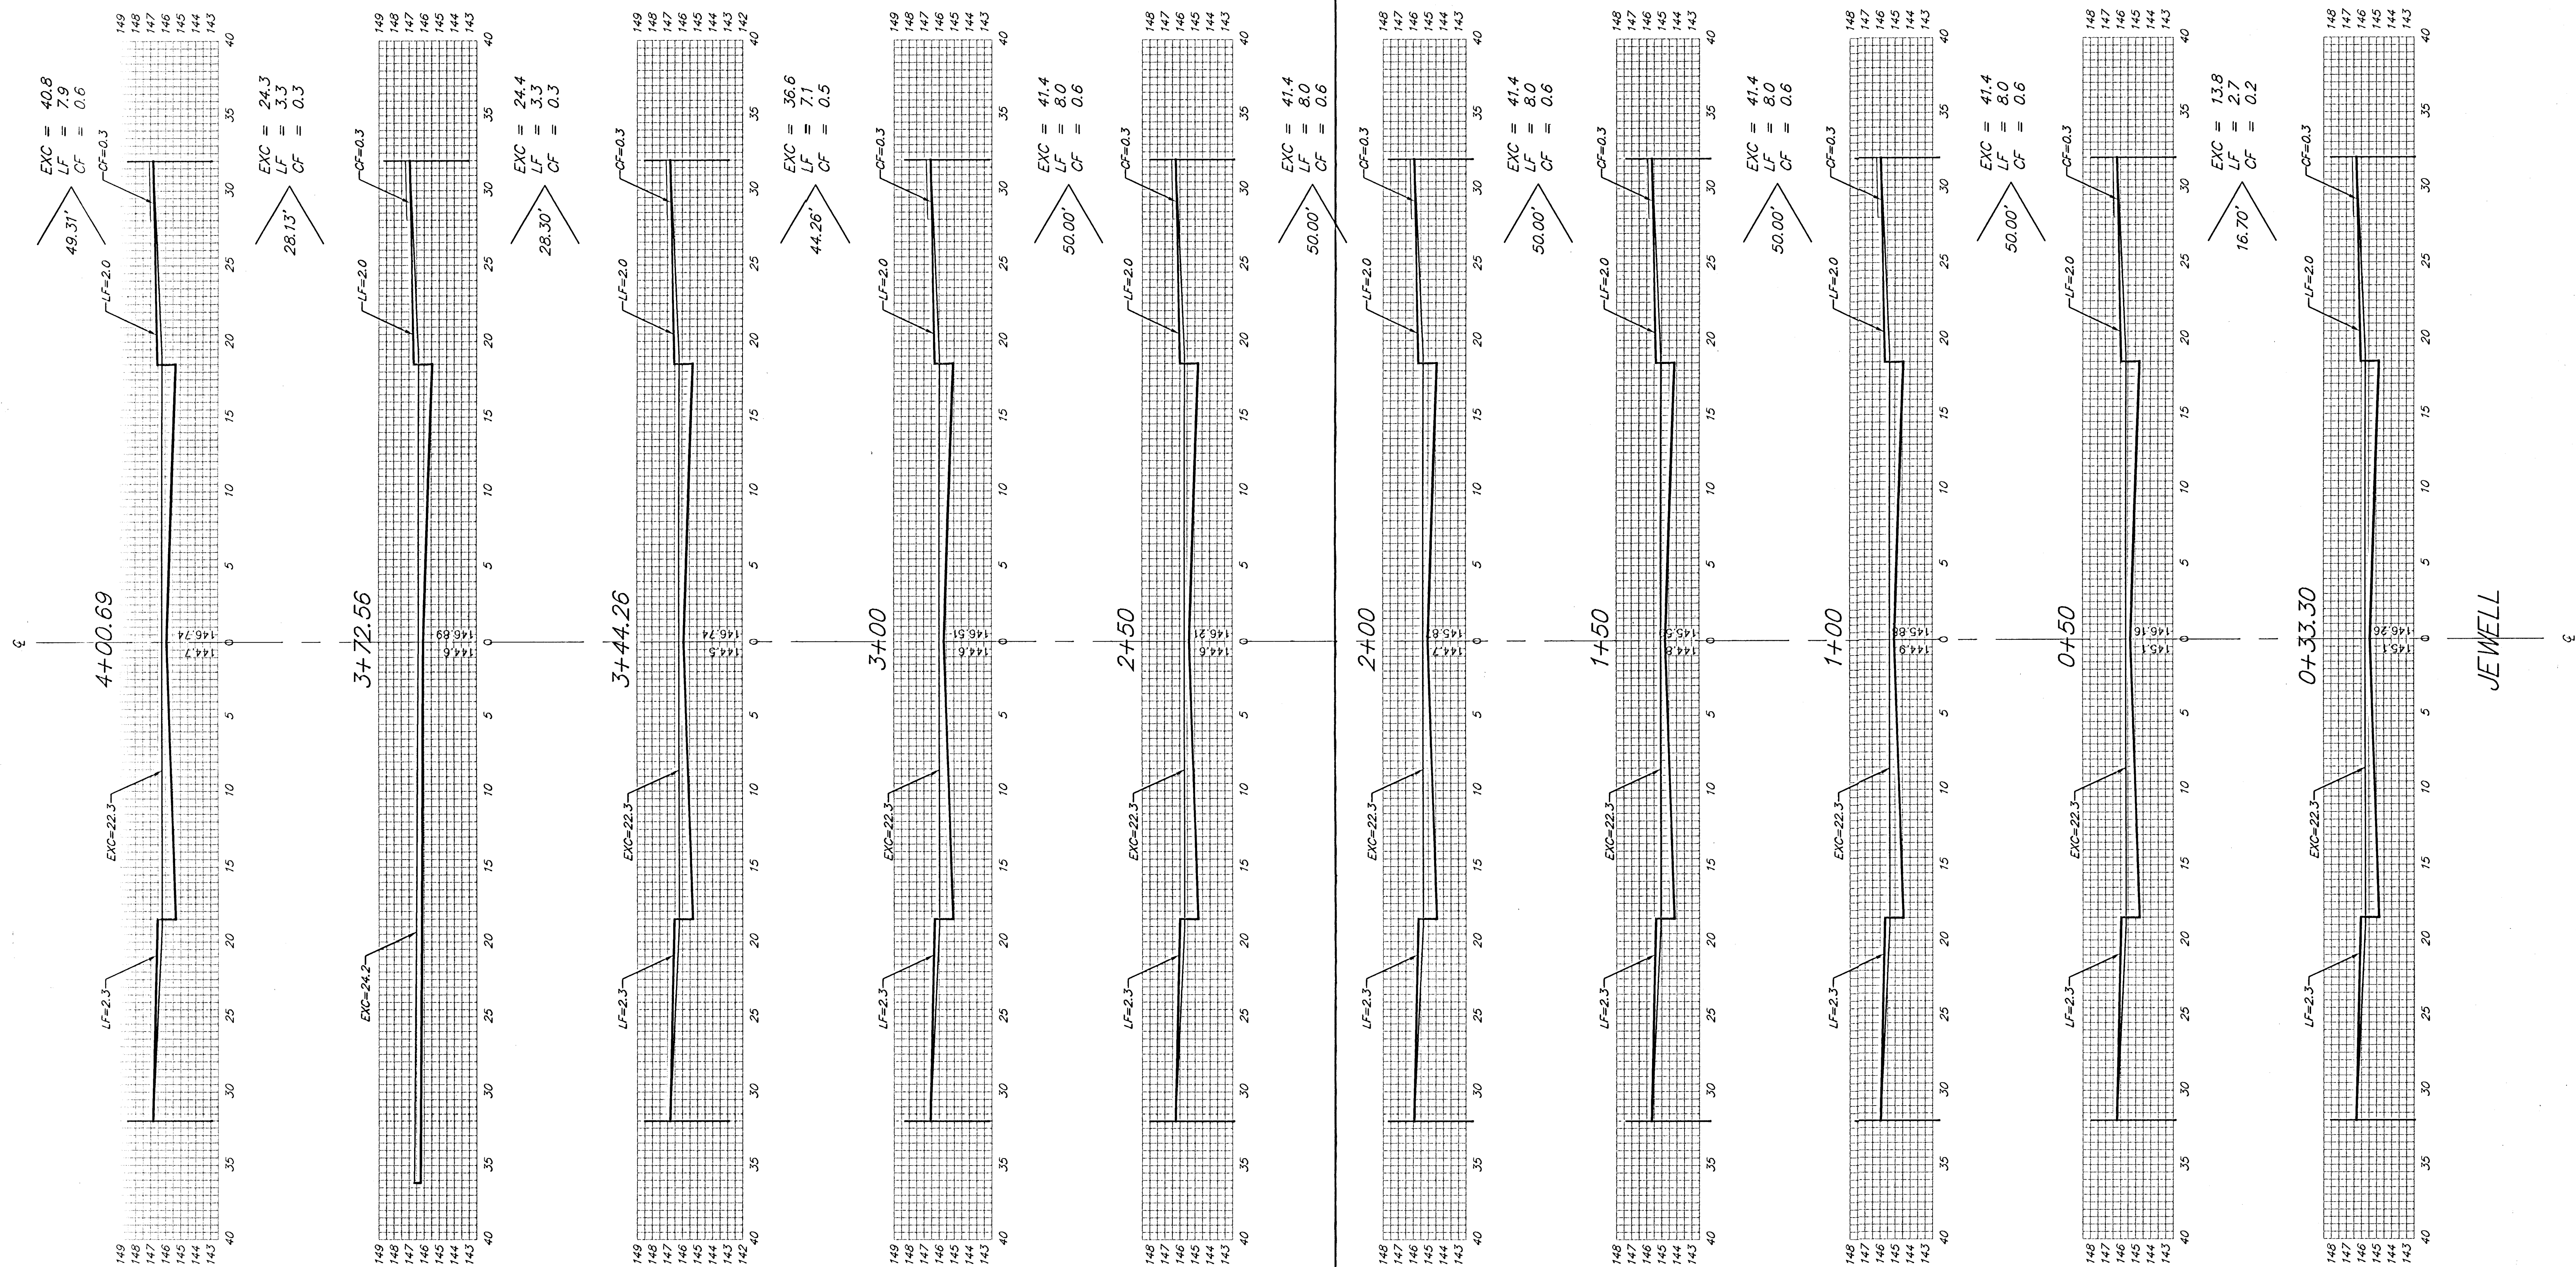

Sheet Totals:
 Excavation = 346.9 C.Y.
 Loose Fill = 64.3 C.Y.
 Compacted Fill = 4.9 C.Y.