


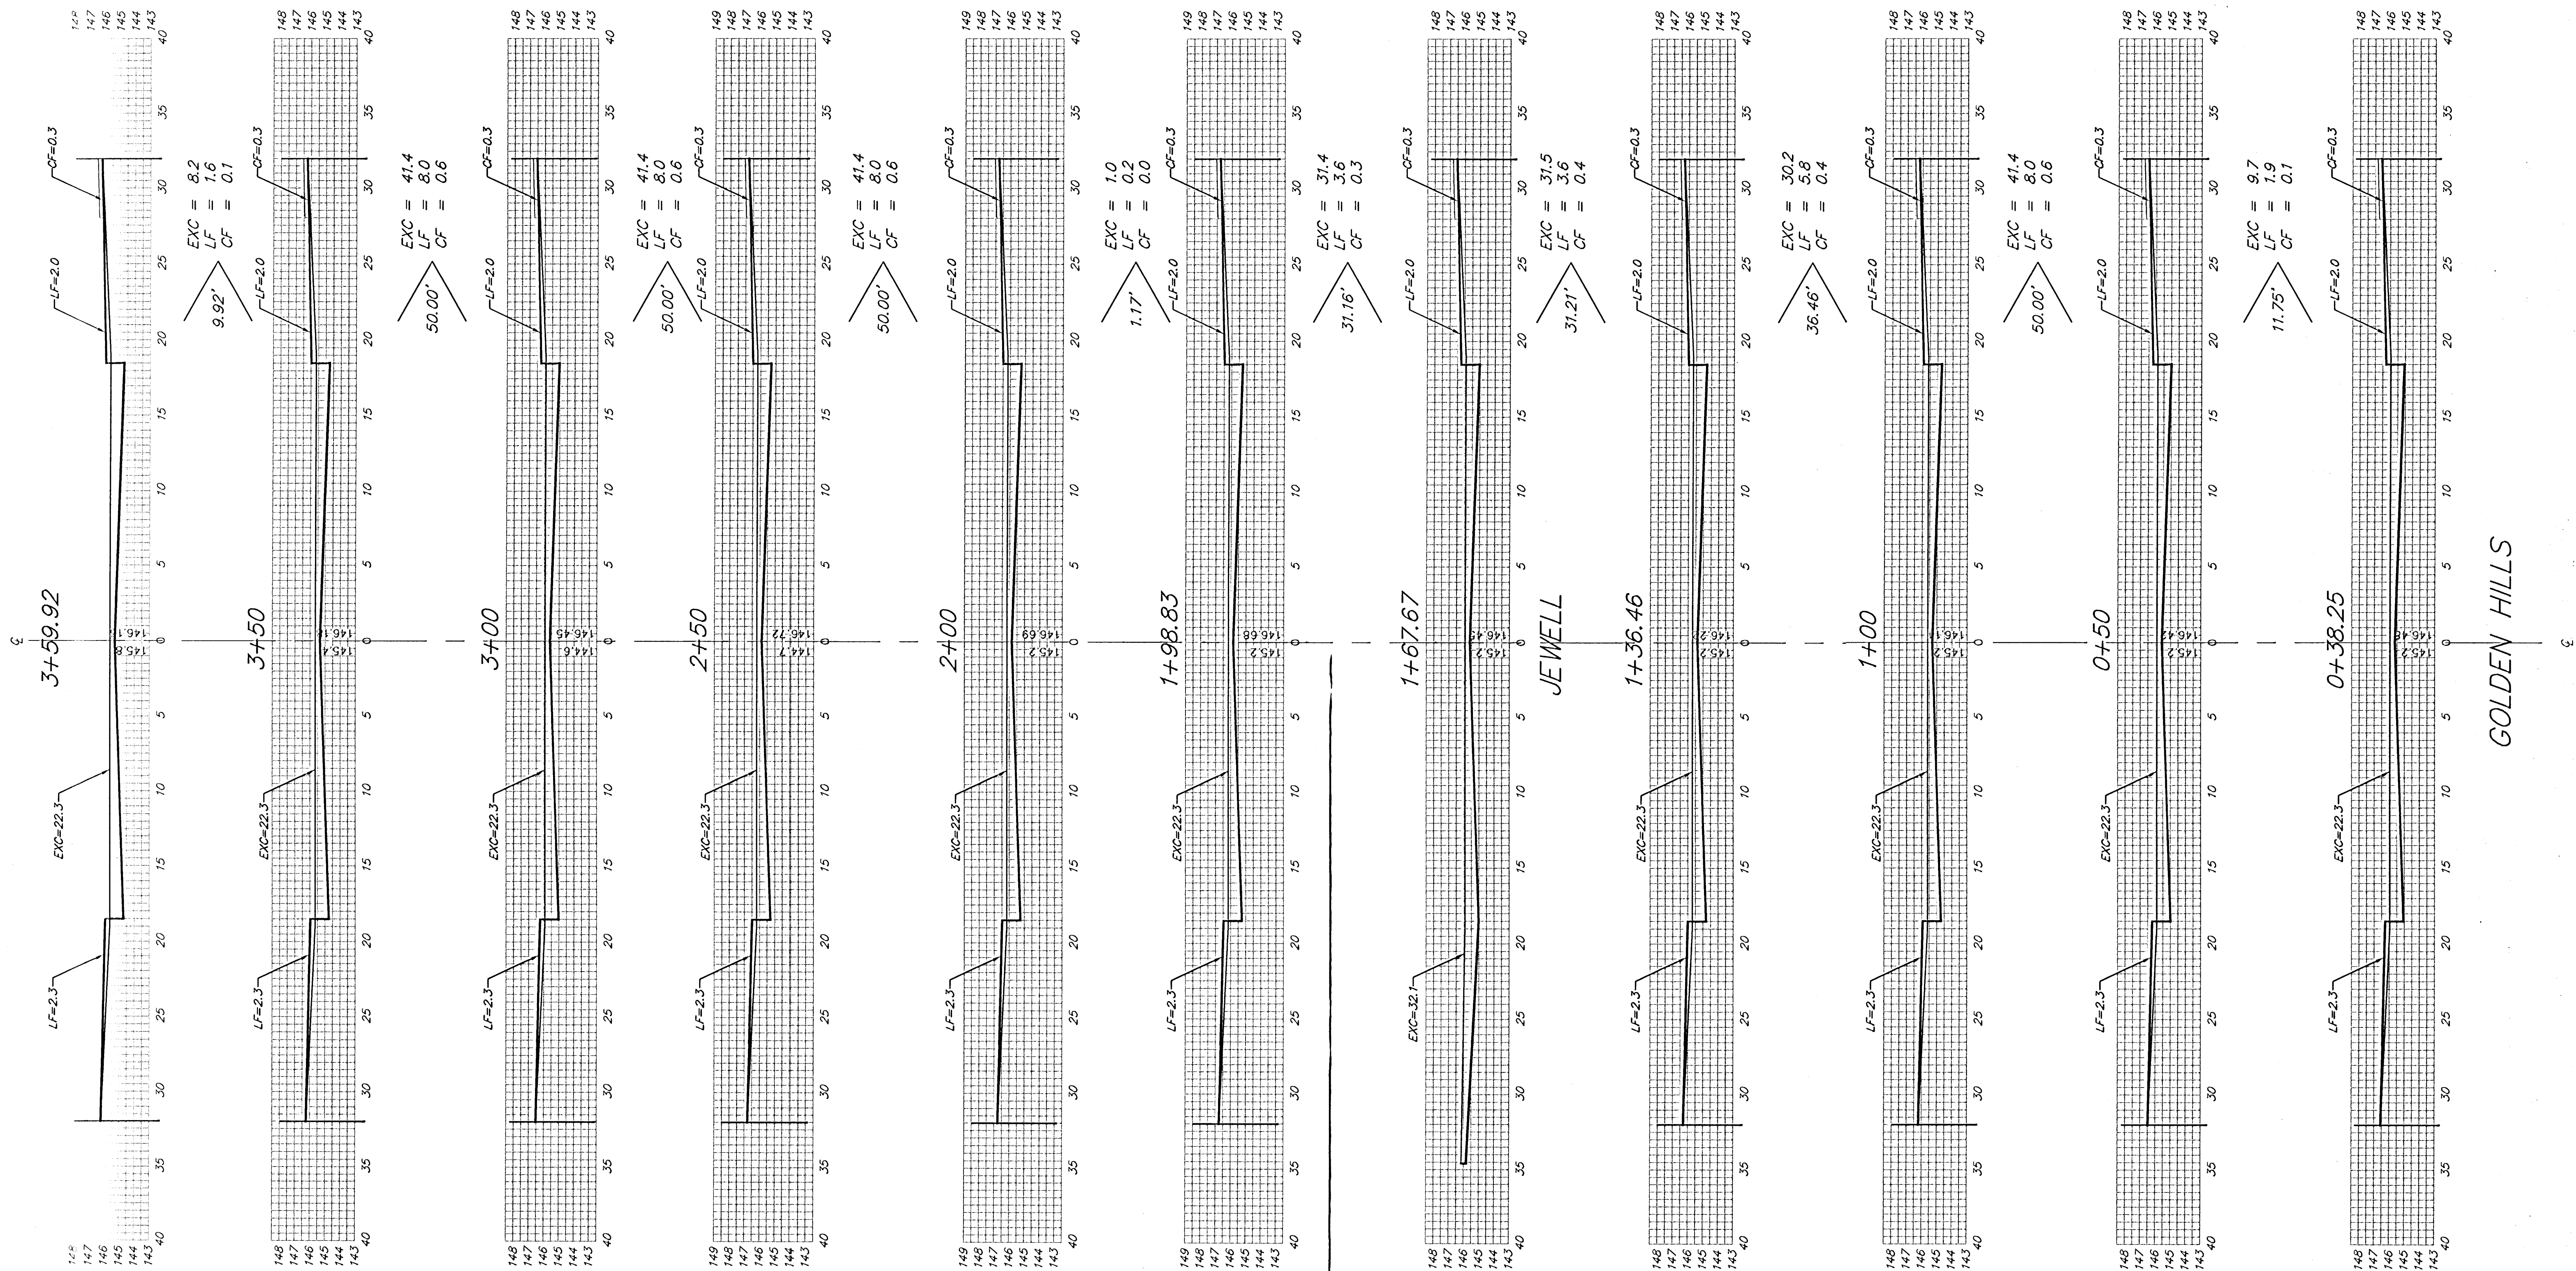

Sheet Totals:
Excavation = 277.6 C.Y.
Loose Fill = 48.7 C.Y.
Compacted Fill = 3.7 C.Y.