

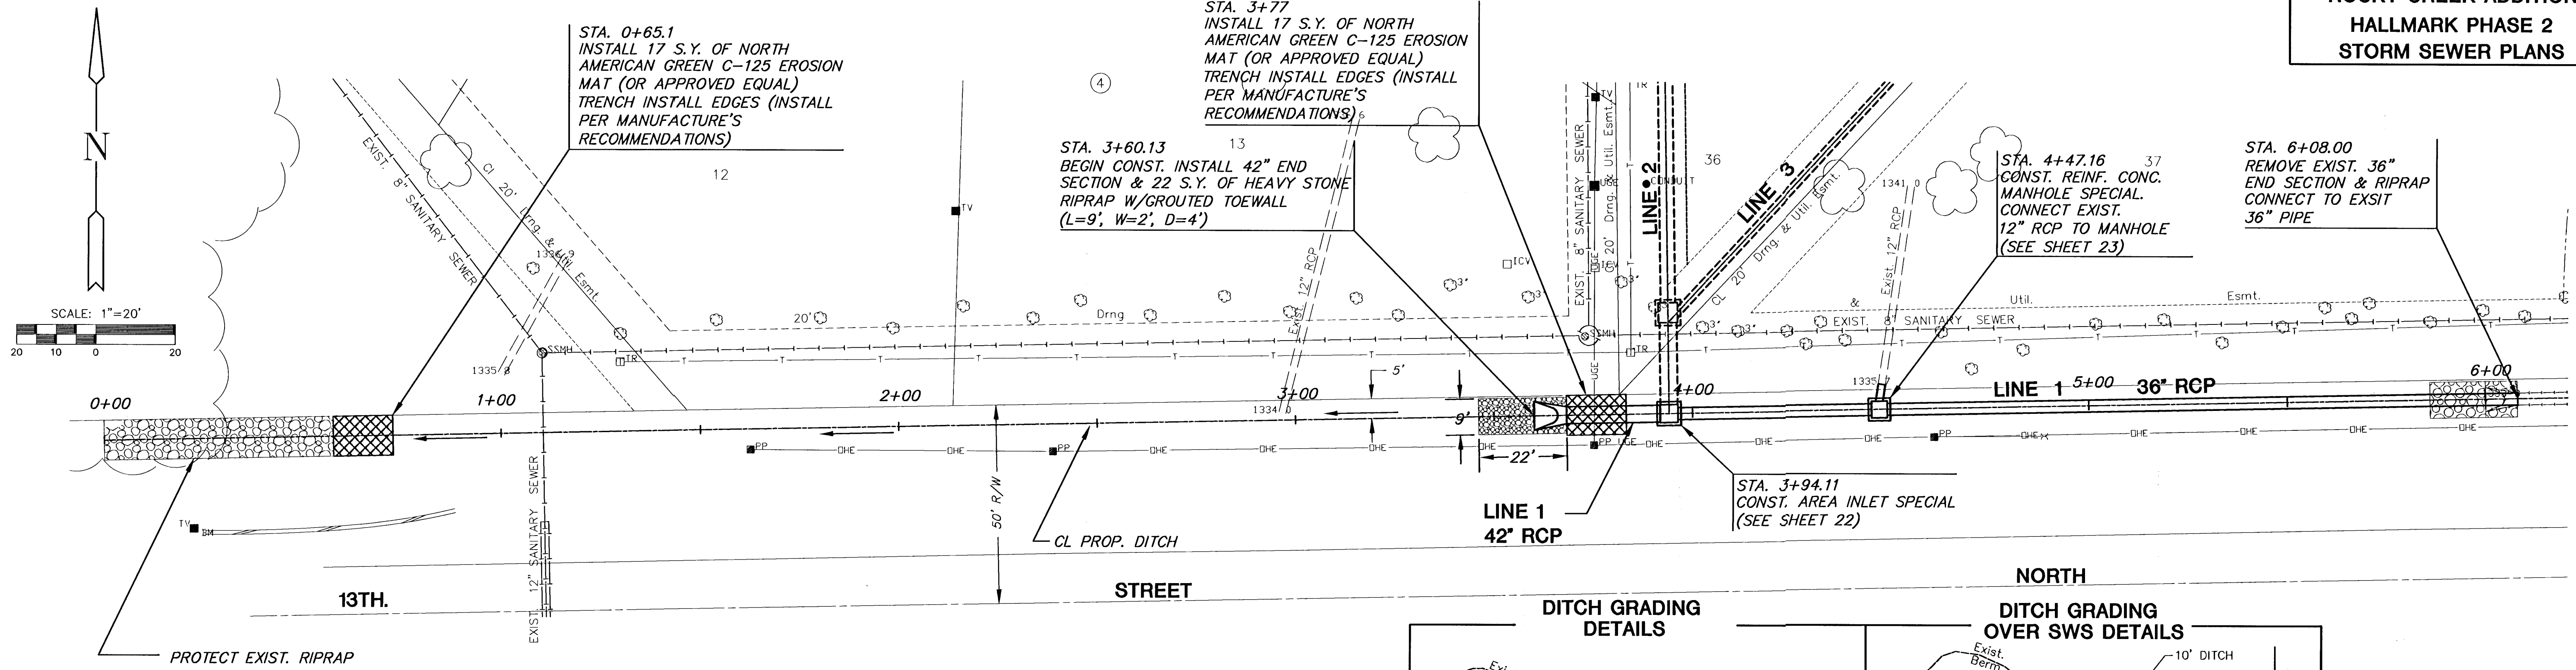


ROCKY CREEK ADDITION  
HALLMARK PHASE 2  
STORM SEWER PLANS

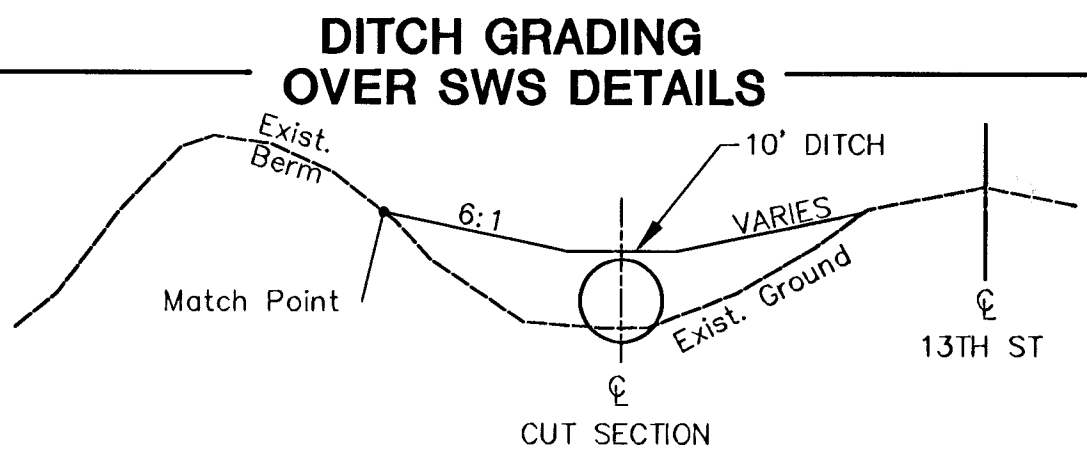

PLAN DITCH

SCALE: 1"=20'

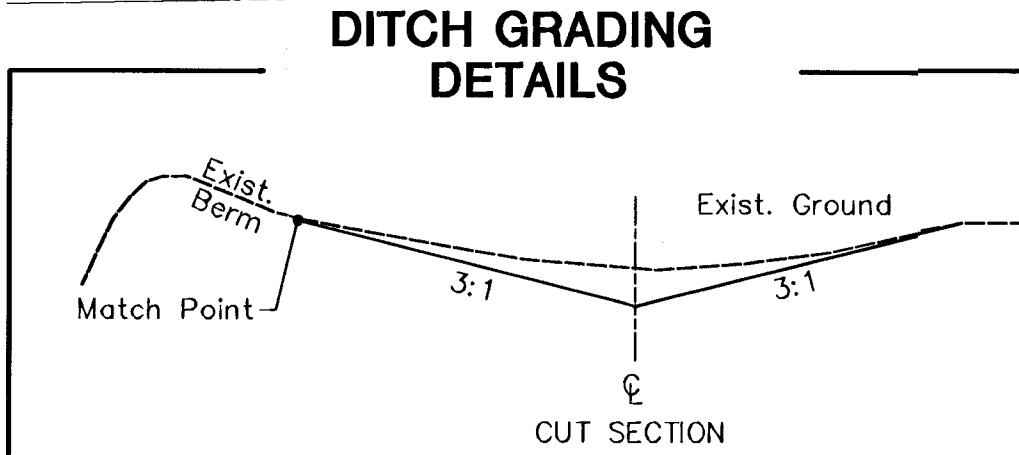

| DITCH GRADING |          |
|---------------|----------|
| CUT.....      | 190 C.Y. |
| FILL.....     | 330 C.Y. |

PROFILE DITCH

SCALE: HORIZ. 1"=20'  
SCALE: VERT. 1"=5'

