


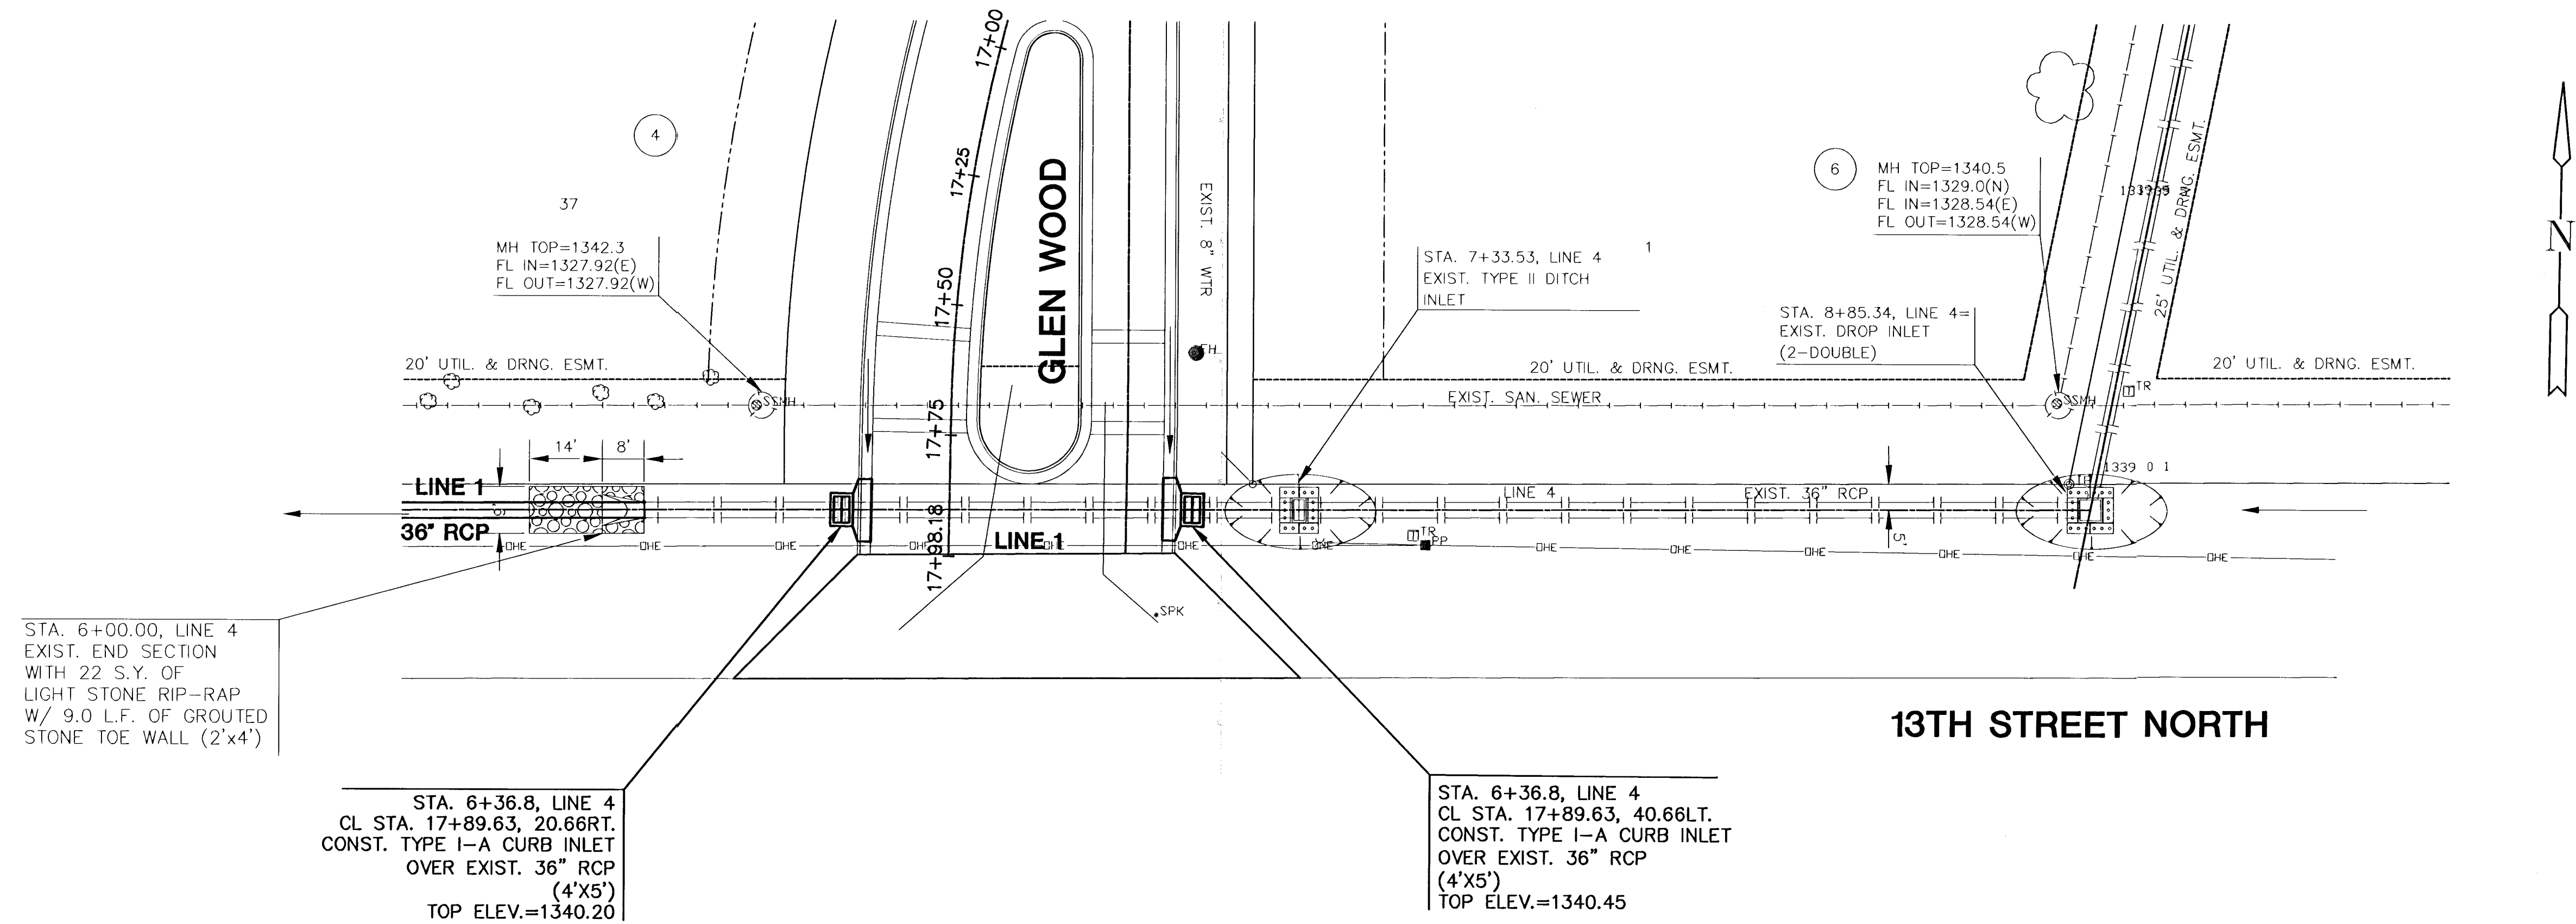

PLAN LINE 1

SCALE: 1"=20'

NOTE: CONTRACTOR TO VERIFY EXIST 36" FL ELEV.'S PRIOR TO CONSTRUCTION

PROFILE LINE 1

SCALE: HORIZ. 1"=20'
SCALE: VERT. 1"=5'

