


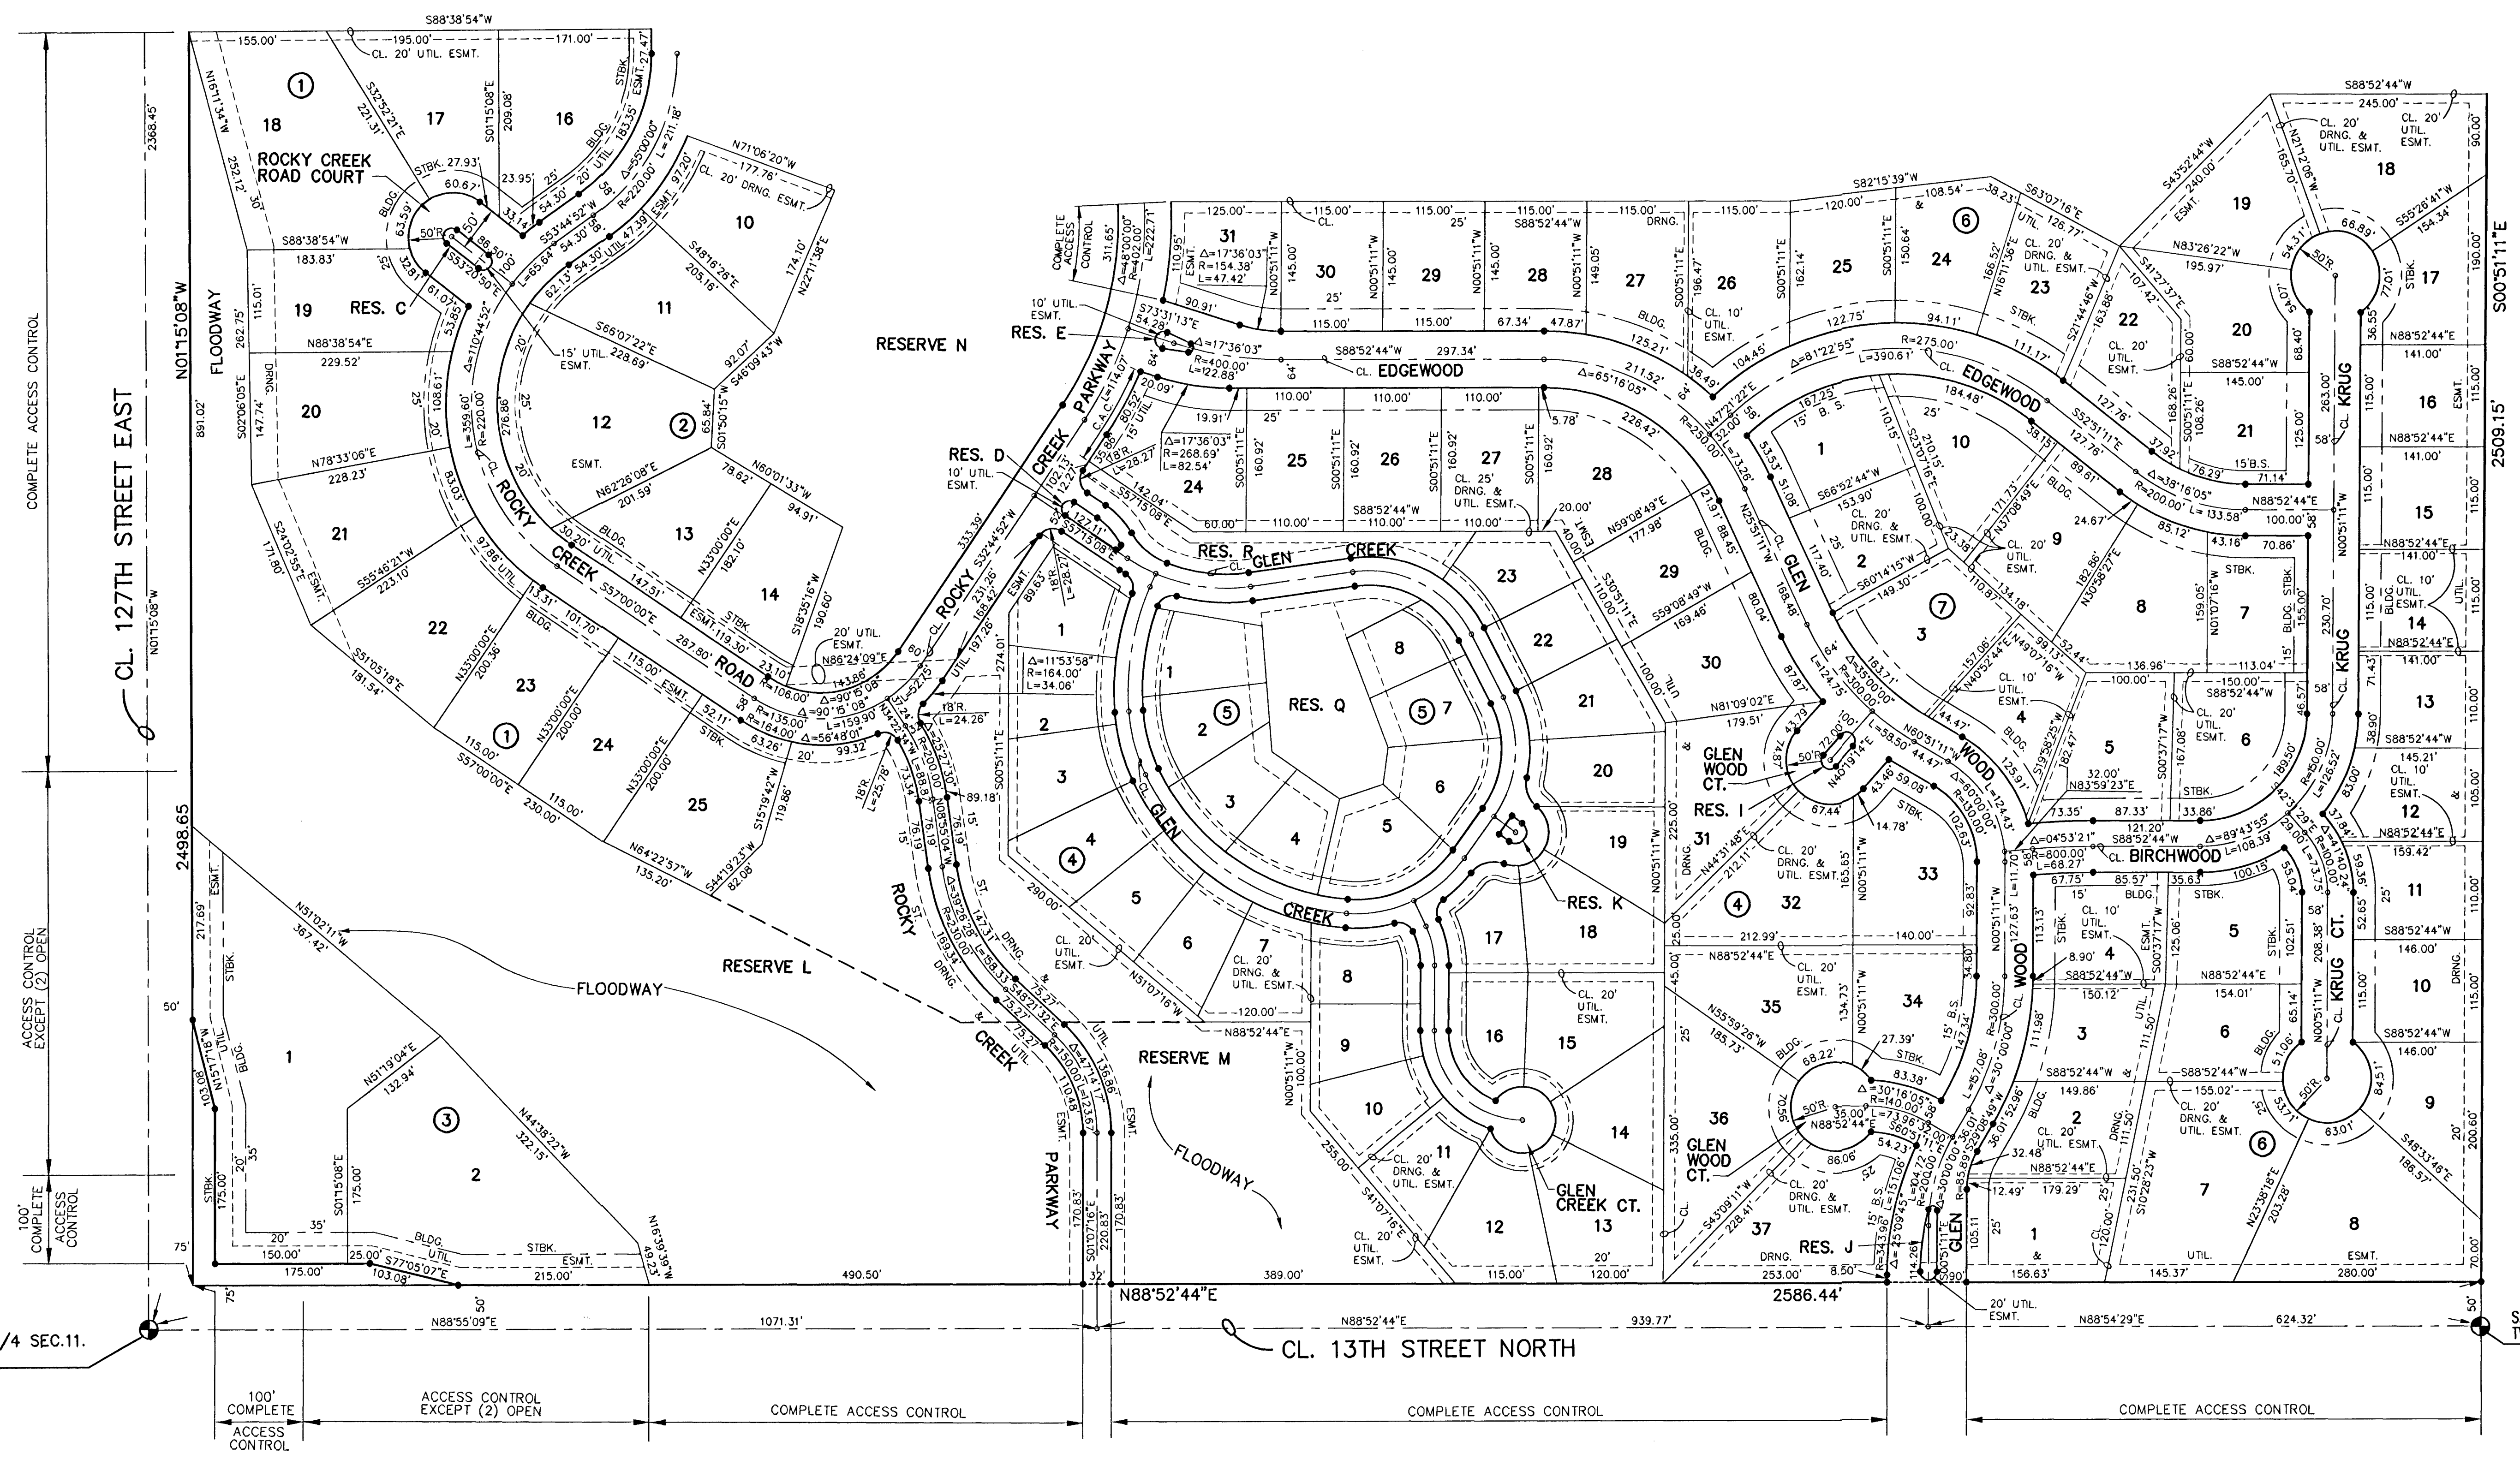

S.W. COR. S.W. 1/4 SEC.11.
TWP.27 R.2E.


S.E. COR. S.W. 1/4 SEC.11.
TWP.27 R.2E.

Lot	Block	Min. Pad Elev. (City Datum)	Min. Pad Elev. (USGS Datum)
18	1	159.6	1347.0
19	1	158.6	1346.0
20	1	157.6	1345.0
21	1	156.6	1344.0
22	1	155.6	1343.0
23	1	154.6	1342.0
24	1	154.6	1347.0
25	1	154.6	1347.0
1	3	154.6	1347.0
2	3	154.6	1347.0

Lot	Block	Min. Pad Elev. (City Datum)	Min. Pad Elev. (USGS Datum)
6	4	154.6	1342.0
7	4	154.6	1342.0
8	4	154.6	1342.0
9	4	154.6	1342.0
10	4	154.6	1342.0
11	4	154.6	1342.0
12	4	154.6	1342.0
13	4	154.6	1342.0
14	4	154.6	1342.0
15	4	154.6	1342.0
16	4	154.6	1342.0
35	4	154.6	1342.0
36	4	154.6	1342.0
37	4	154.6	1342.0

FINAL PLAT
ROCKY CREEK ADDITION
AN ADDITION TO SEDGWICK COUNTY, KANSAS

SEE SHEET 4/4 FOR RESERVE ISLAND DETAILS
MINIMUM PAD ELEVATION = MINIMUM OPENING

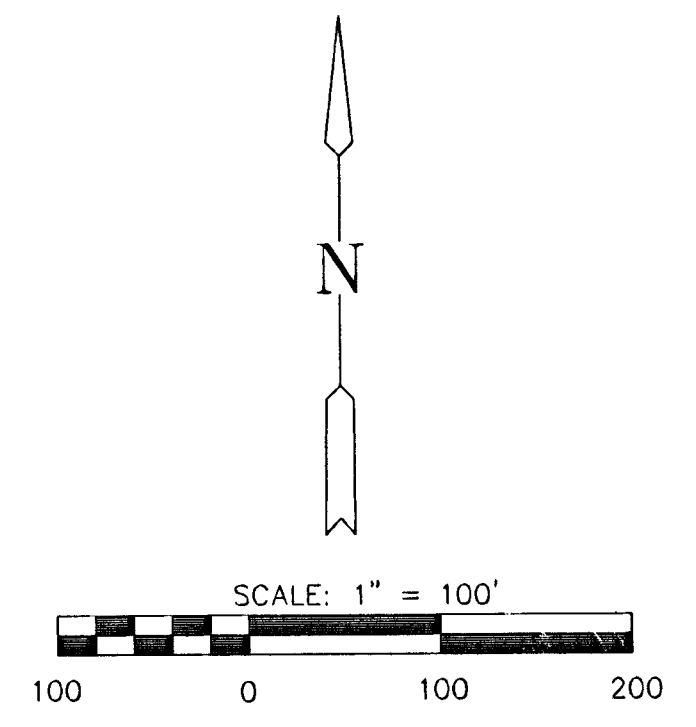

LEGEND
• = I.P.
B.S. = BUILDING SETBACK

18-03-01-13