


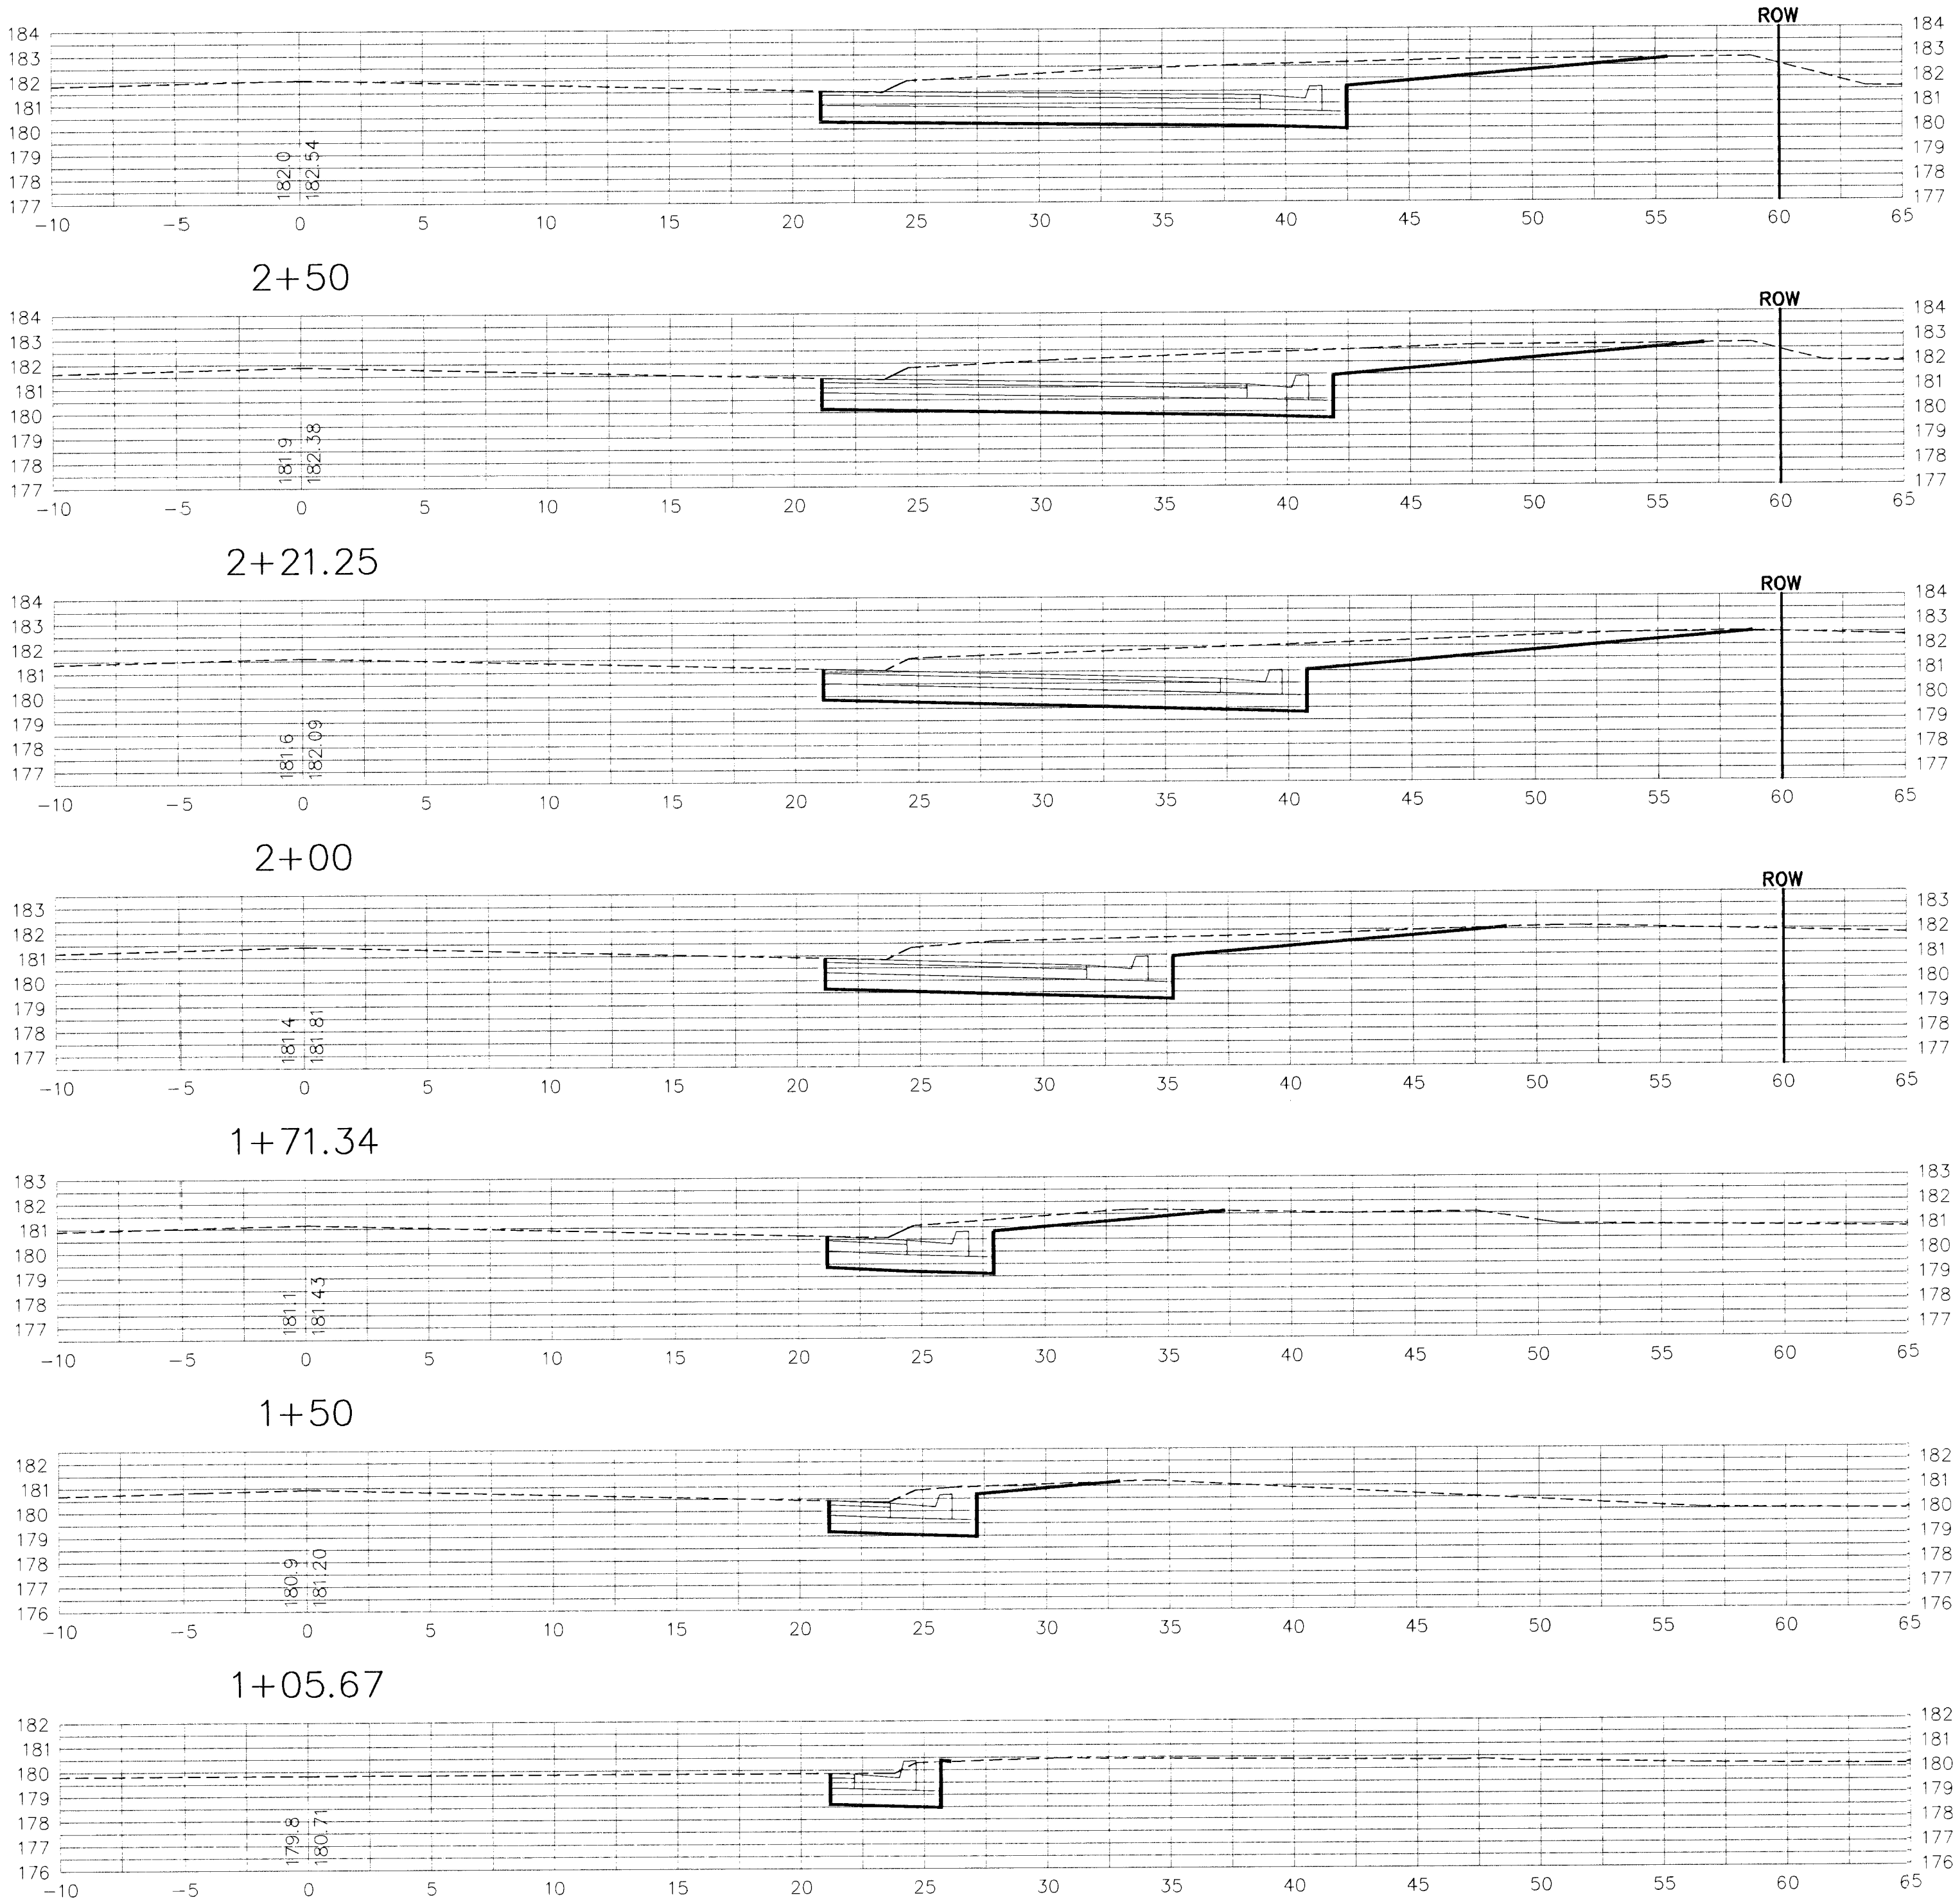

PROJECT NUMBER 472-83131		SHEET NAME crosec01		ENGINEERING DIRECTORY F:\37woodlawn\Xsec	
DESIGN JFB/KK	DRAWN TPV	APPROVED JFB	DATE April 01	SCALE 1:10	BAUGHMAN NO 99-04-E338

STREET IMPROVEMENTS
BRUSH CREEK 3rd ADDITION (LOTS 1-8)
CROSS SECTIONS
WOODLAWN AVENUE

BAUGHMAN COMPANY, P.A.
ENGINEERING, SURVEYING, & PLANNING
316-262-7271 • 315 ELLIS • WICHITA, KANSAS 67211

SHEET
21
OF
30