


F:\Eng\37woodlawn\XSEC\XSEC.dwg Wed Apr 25 22:05:23 2001

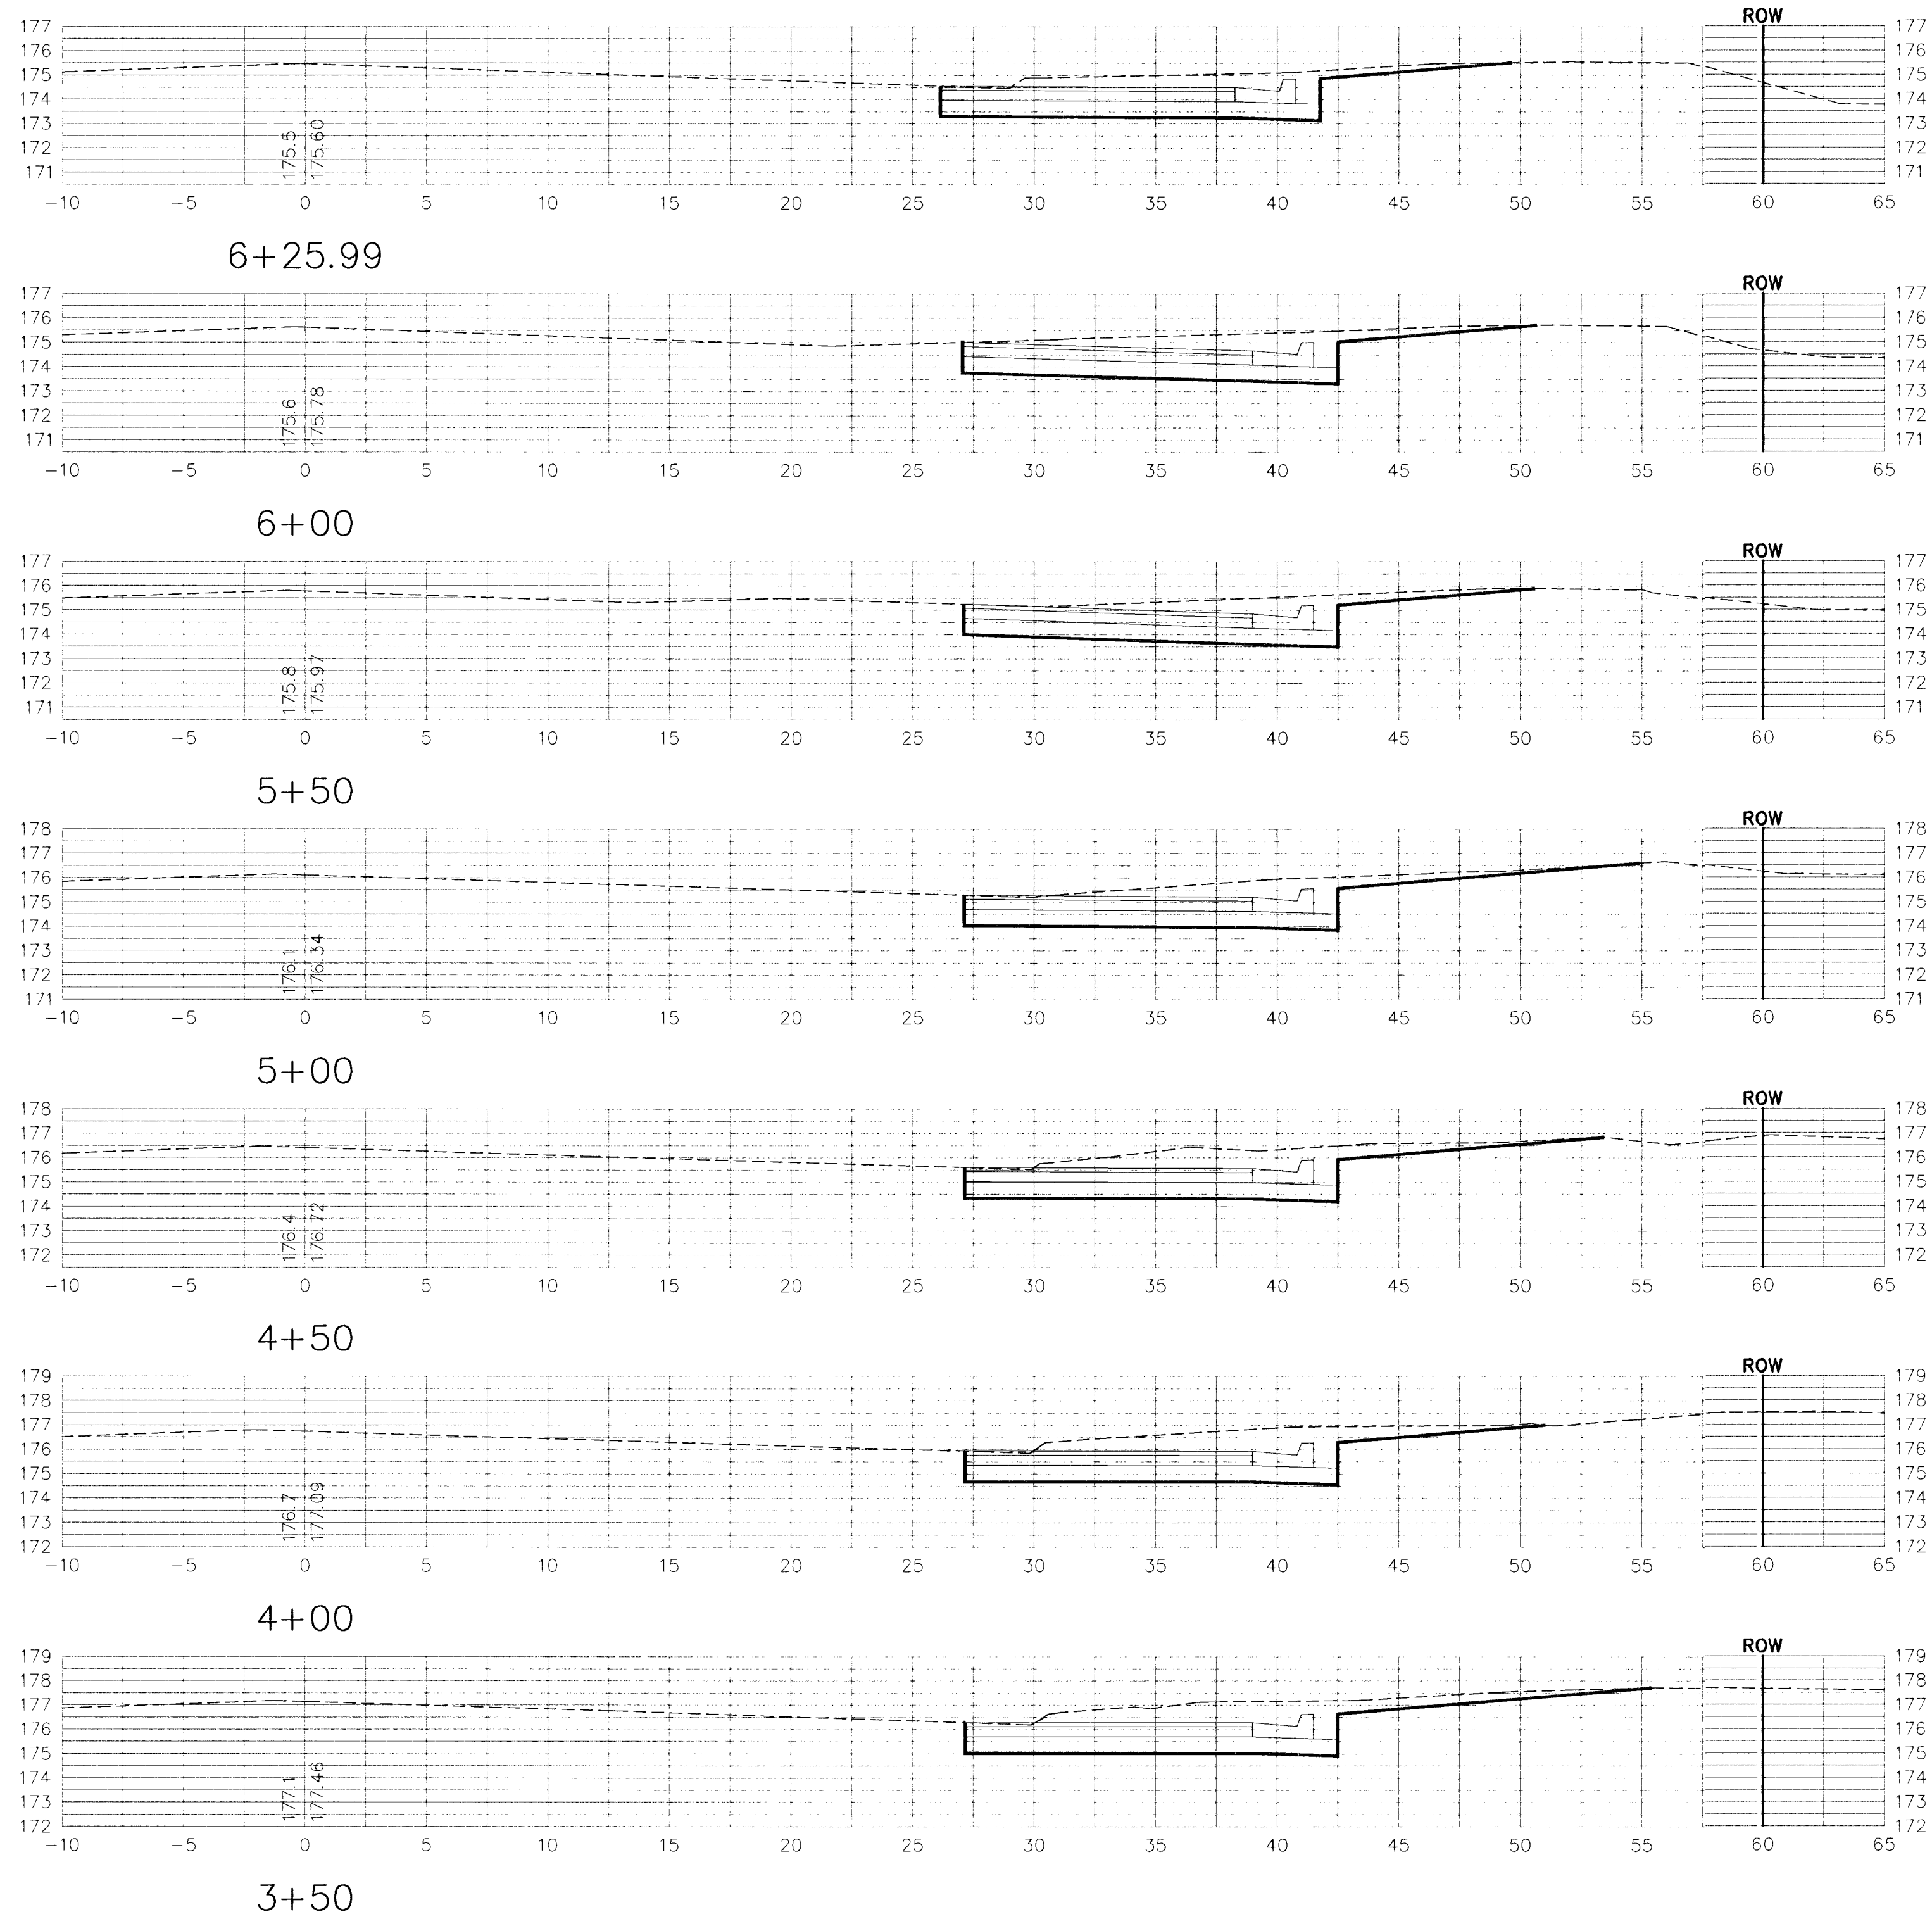

PROJECT NUMBER 472-83131		SHEET NAME crosec06		ENGINEERING DIRECTORY F:\37woodlawn	
DESIGN JFB/KK	DRAWN TPV	APPROVED JFB	DATE April 01	SCALE 1:10	BAUGHMAN NO 99-04-E338

STREET IMPROVEMENTS
BRUSH CREEK 3rd ADDITION - (LOTS 1-8)
CROSS SECTIONS
37th STREET SOUTH

BAUGHMAN COMPANY, P.A.
ENGINEERING, SURVEYING, & PLANNING
316-262-7271 * 315 ELLIS * WICHITA, KANSAS 67211

SHEET
26
OF
30