
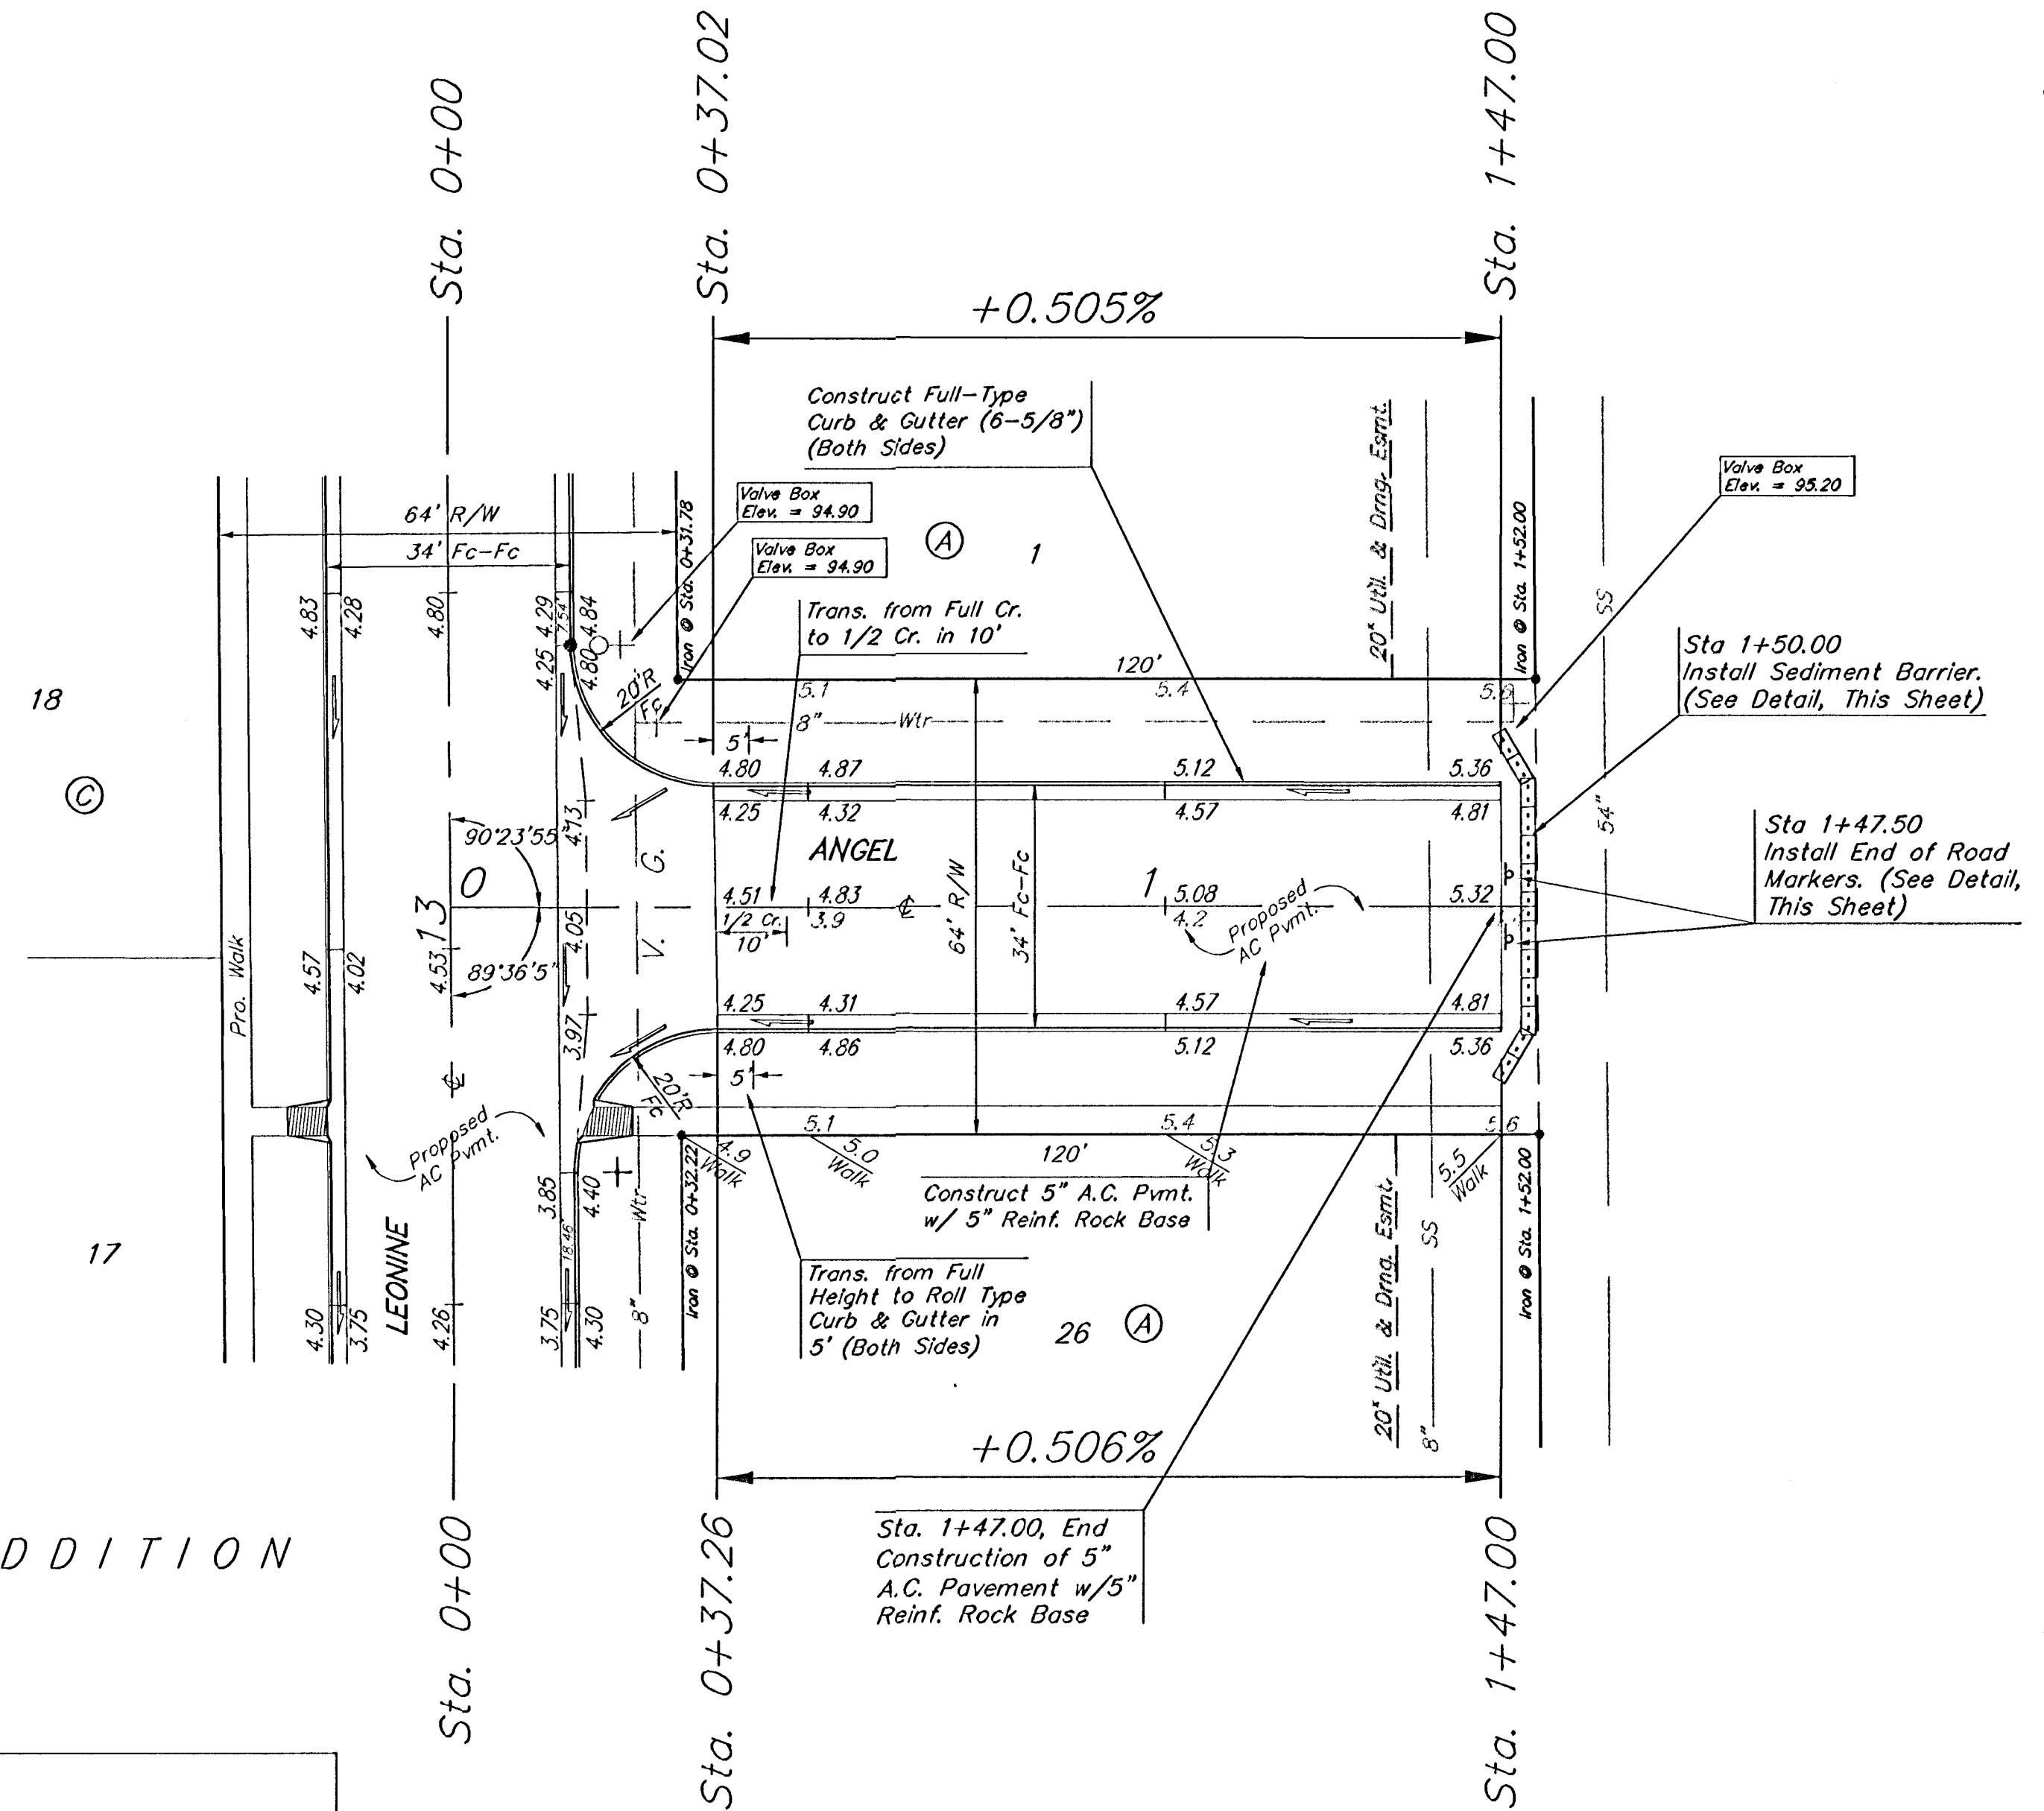


BENCHMARKS:





Railroad Spike in Power Pole
Located 27' South and 402' East
of the Northwest Corner of the
NE 1/4, Section 24, TWP. 28-S, R-1-W.
Elevation = 92.98 City Datum

City of Wichita Benchmark Disc SE Corner
of Intersection of 47th St. S. and West St.
42.10' E. of Centerline
51.00' S. of Centerline
99.80' E. of P.P. on SW Corner
23.80' S. of P.P.
Elevation = 92.29 City Datum

Scale:
1" = 20'
• = Iron

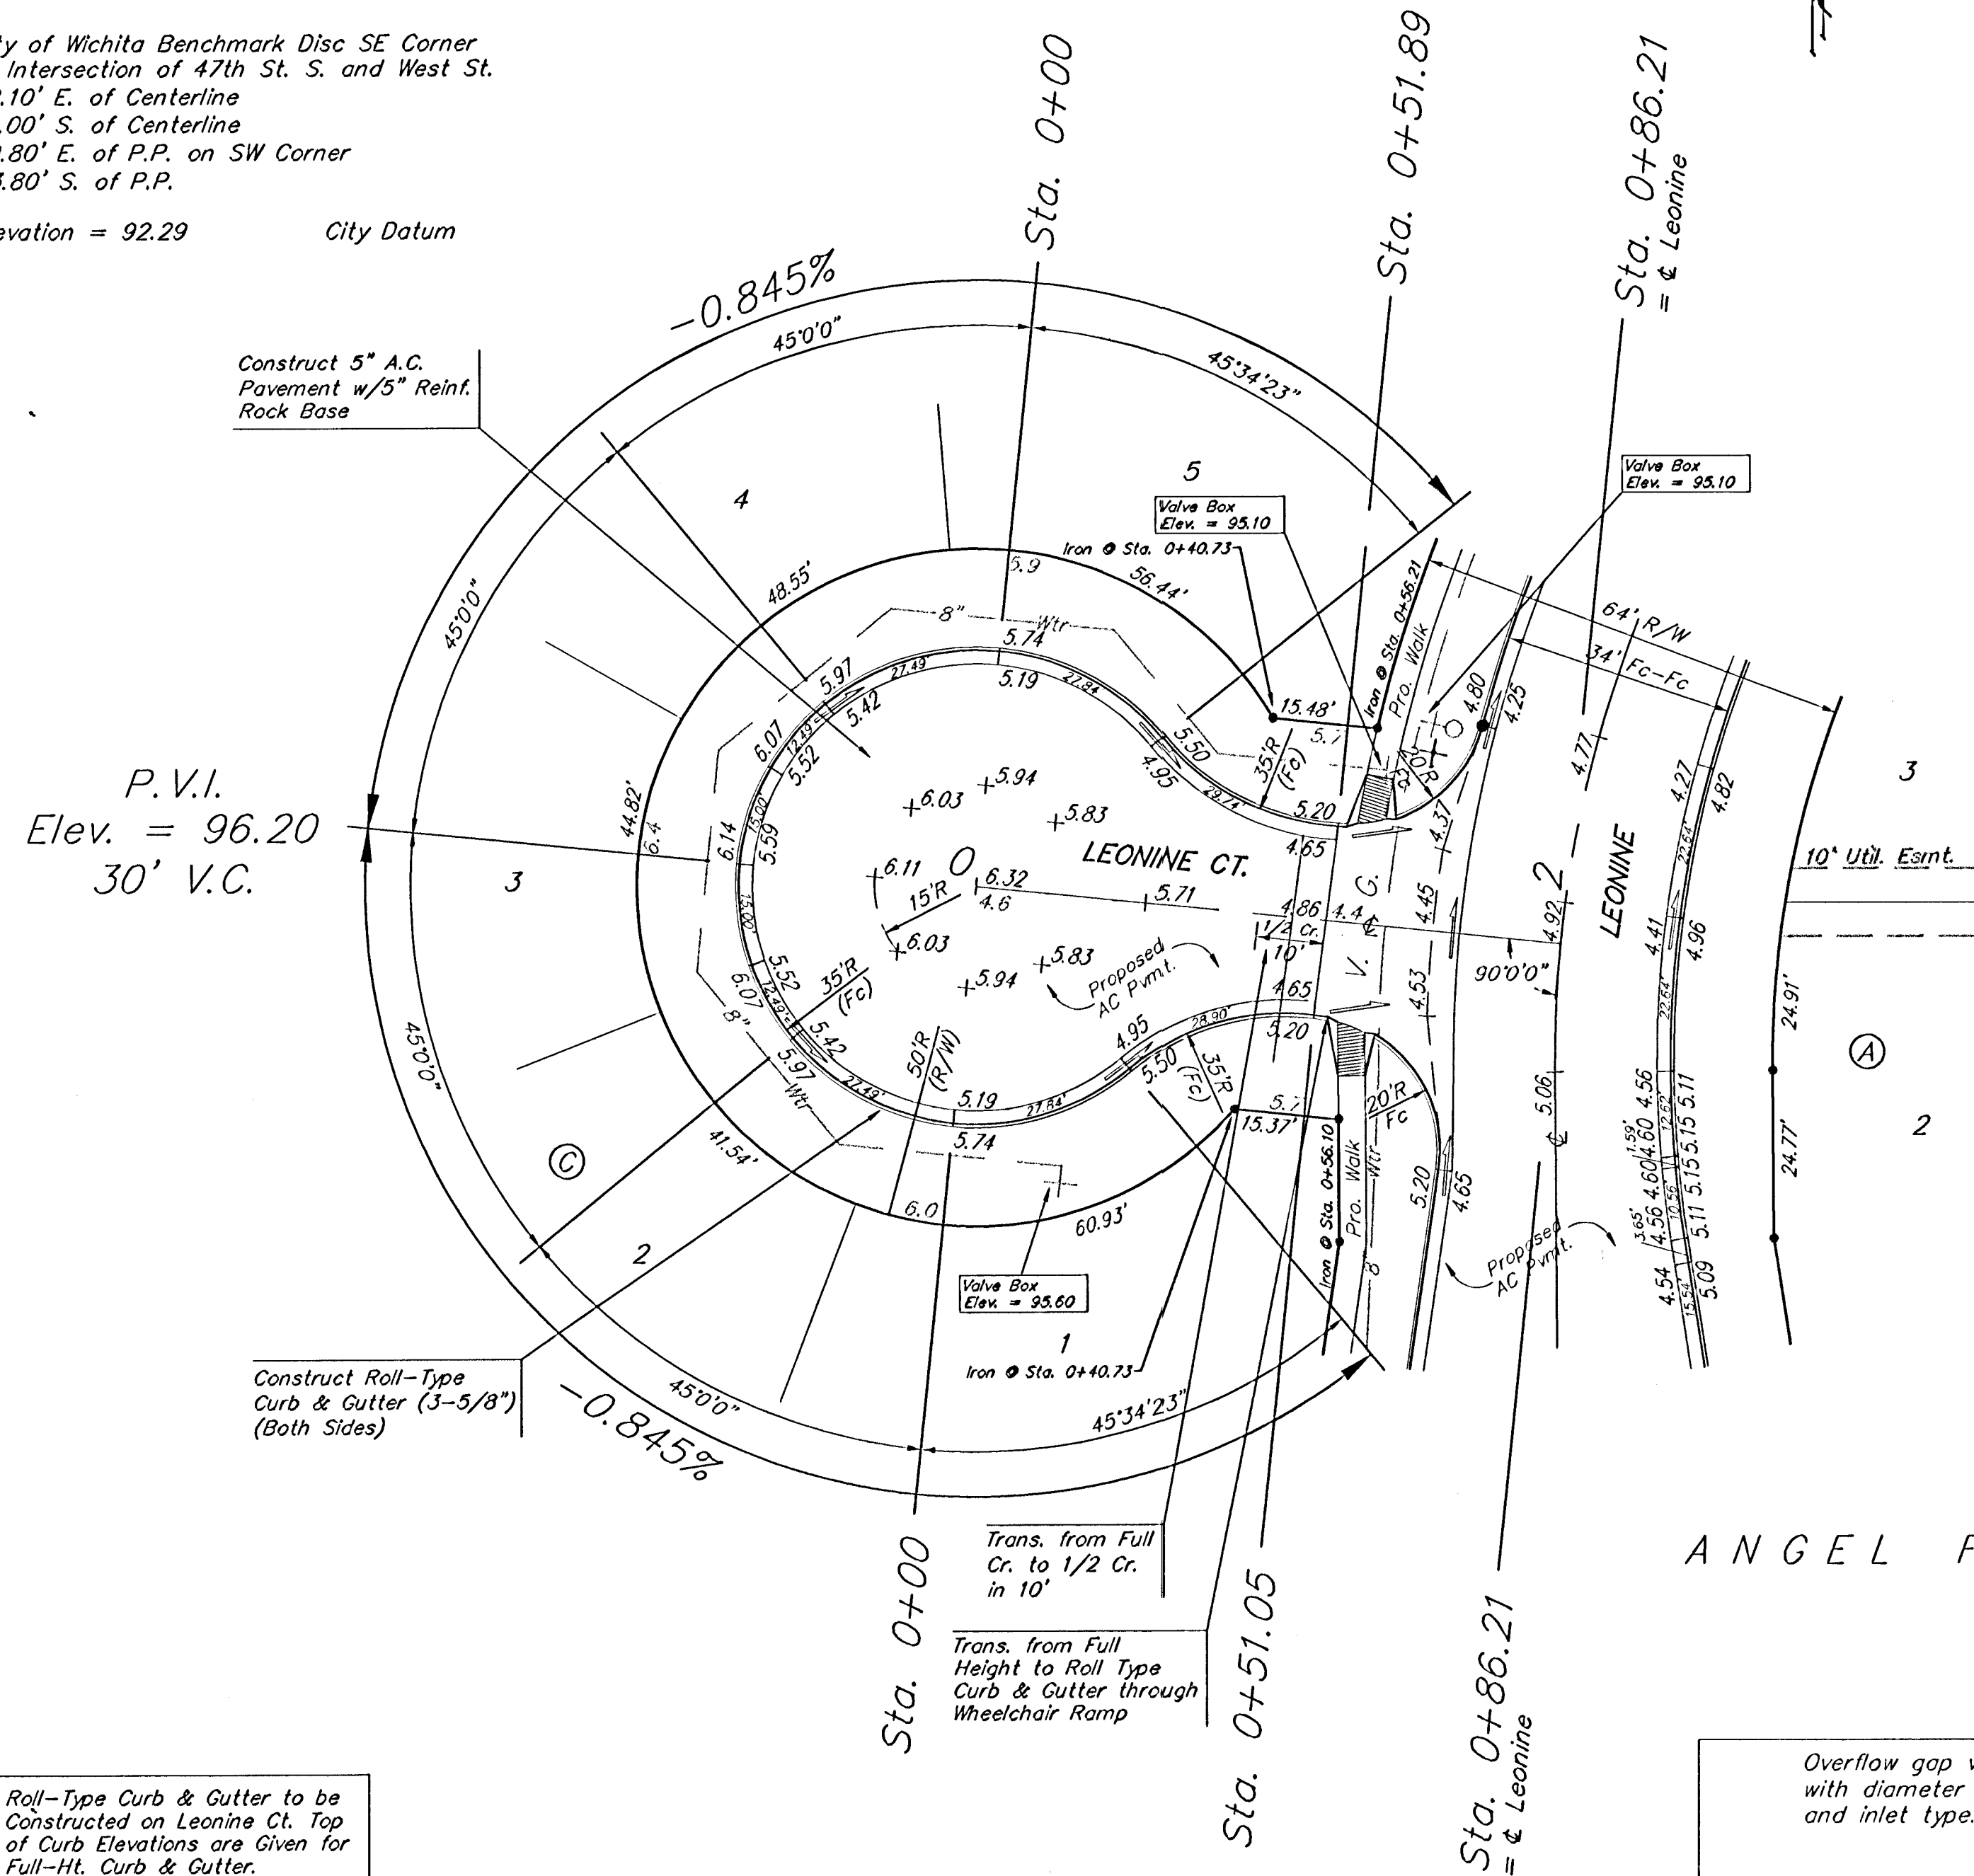

Roll-Type Curb & Gutter to be
Constructed on Leonine Ct. Top
of Curb Elevations are Given for
Full-Ht. Curb & Gutter.

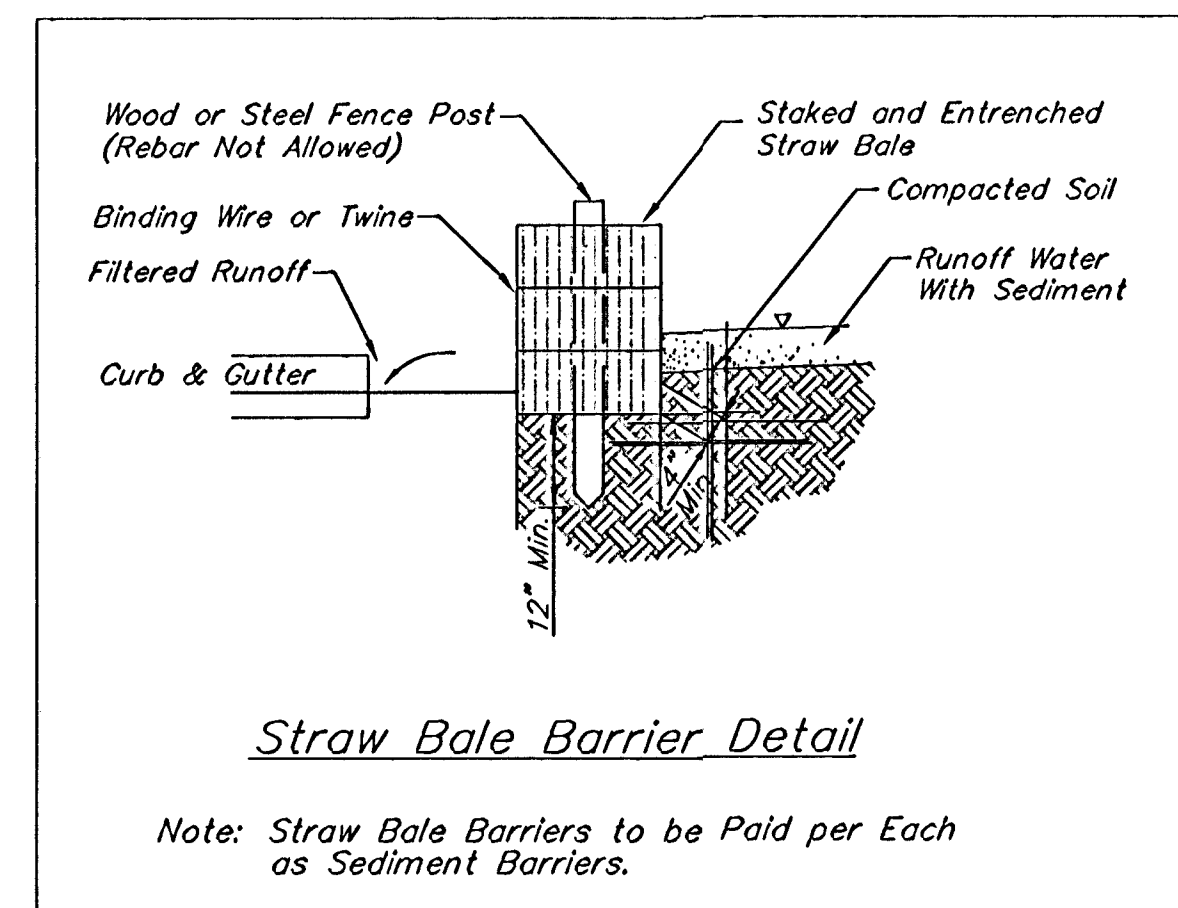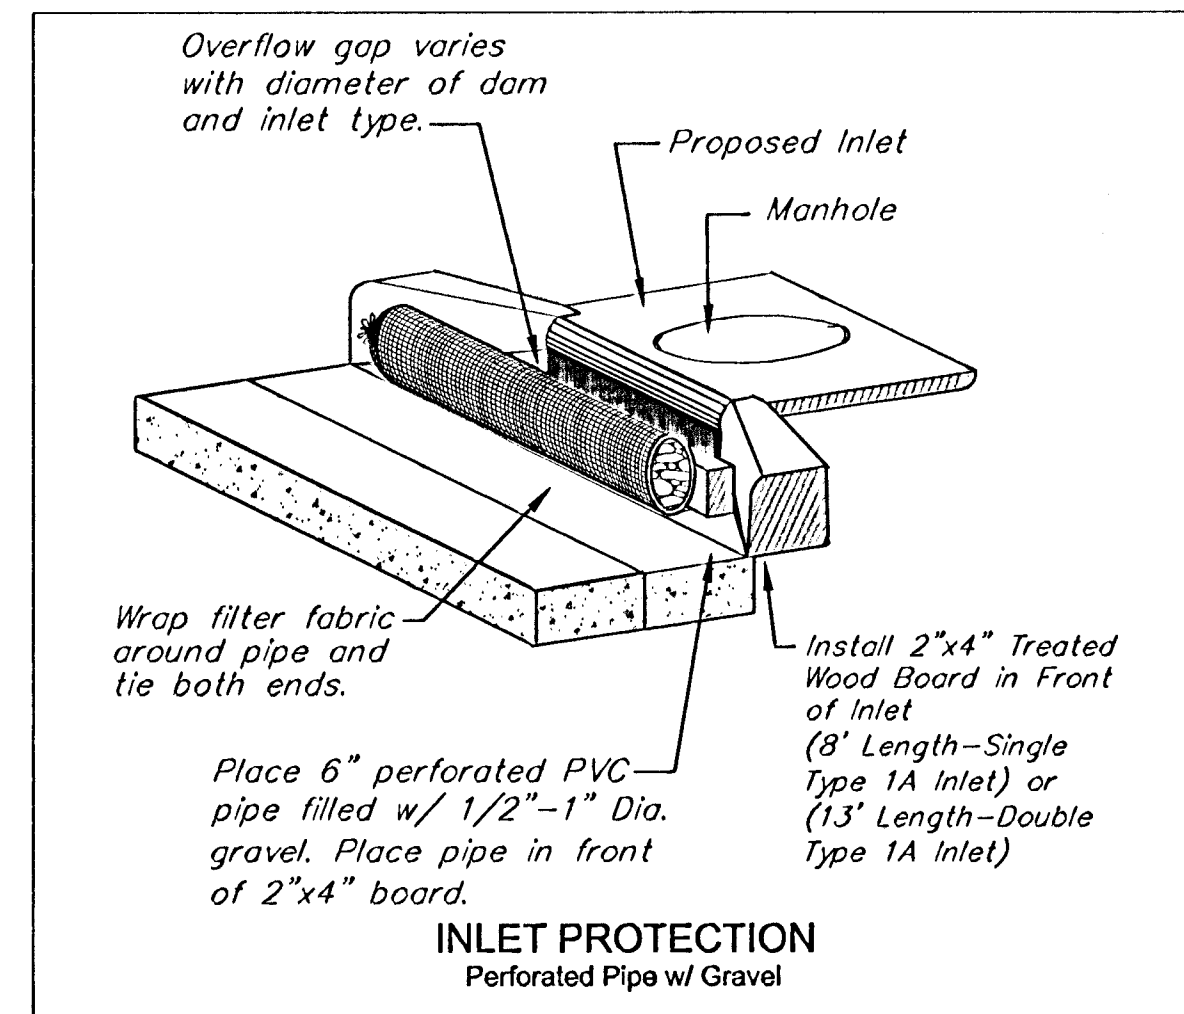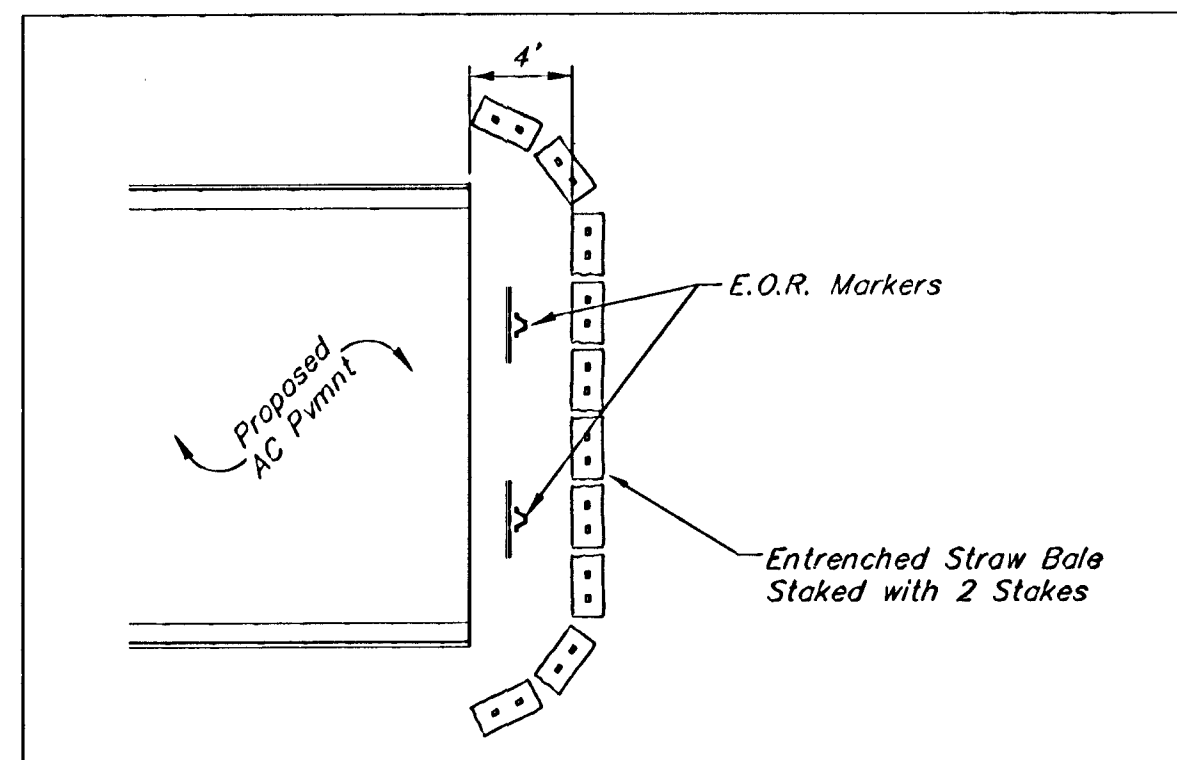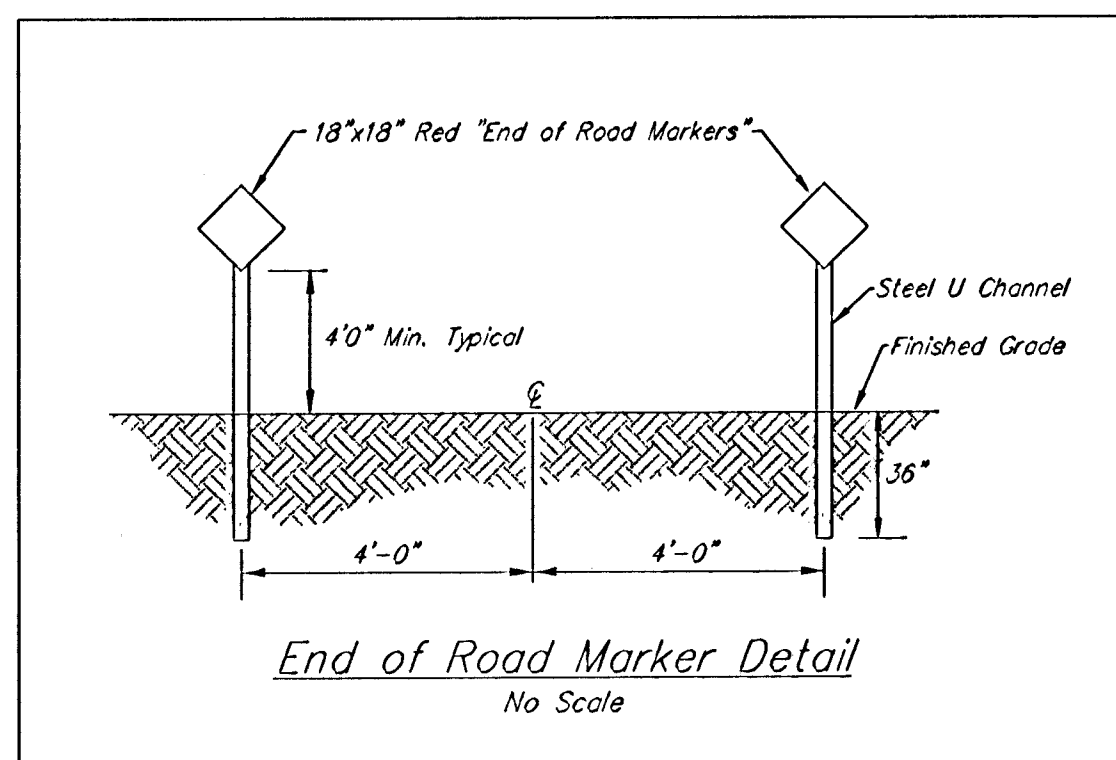

ANGEL FIRE ADDITION
ANGEL & LEONINE CT.
STREET & INCIDENTAL STORM SEWER IMPROVEMENTS

MD BAUGHMAN COMPANY P.A.
ENGINEERING, SURVEYING, & PLANNING
318-262-7271 • 315 ELLIS • WICHITA, KANSAS 67211

PROJECT NUMBER
472-83292

DESIGN BLP/AEG	DRAWN AEG	APPROVED	DATE 3/28/01	SCALE NOTED
-------------------	--------------	----------	-----------------	----------------

SHEET
11
OF
28

00-11-5848
F:\Angeline Ltr6