


BENCHMARKS

Railroad Spike in Power Pole
Located 27' South and 402' East
of the Northwest Corner of the
NE 1/4, Section 24, TWP. 28-S, R-1-W.

Elevation = 92.98 City Datum


City of Wichita Benchmark Disc SE Corner
of Intersection of 47th St. S. and West St.
42.10' E. of Centerline
51.00' S. of Centerline
99.80' E. of P.P. on SW Corner
23.80' S. of P.P.

Elevation = 92.29 City Datum

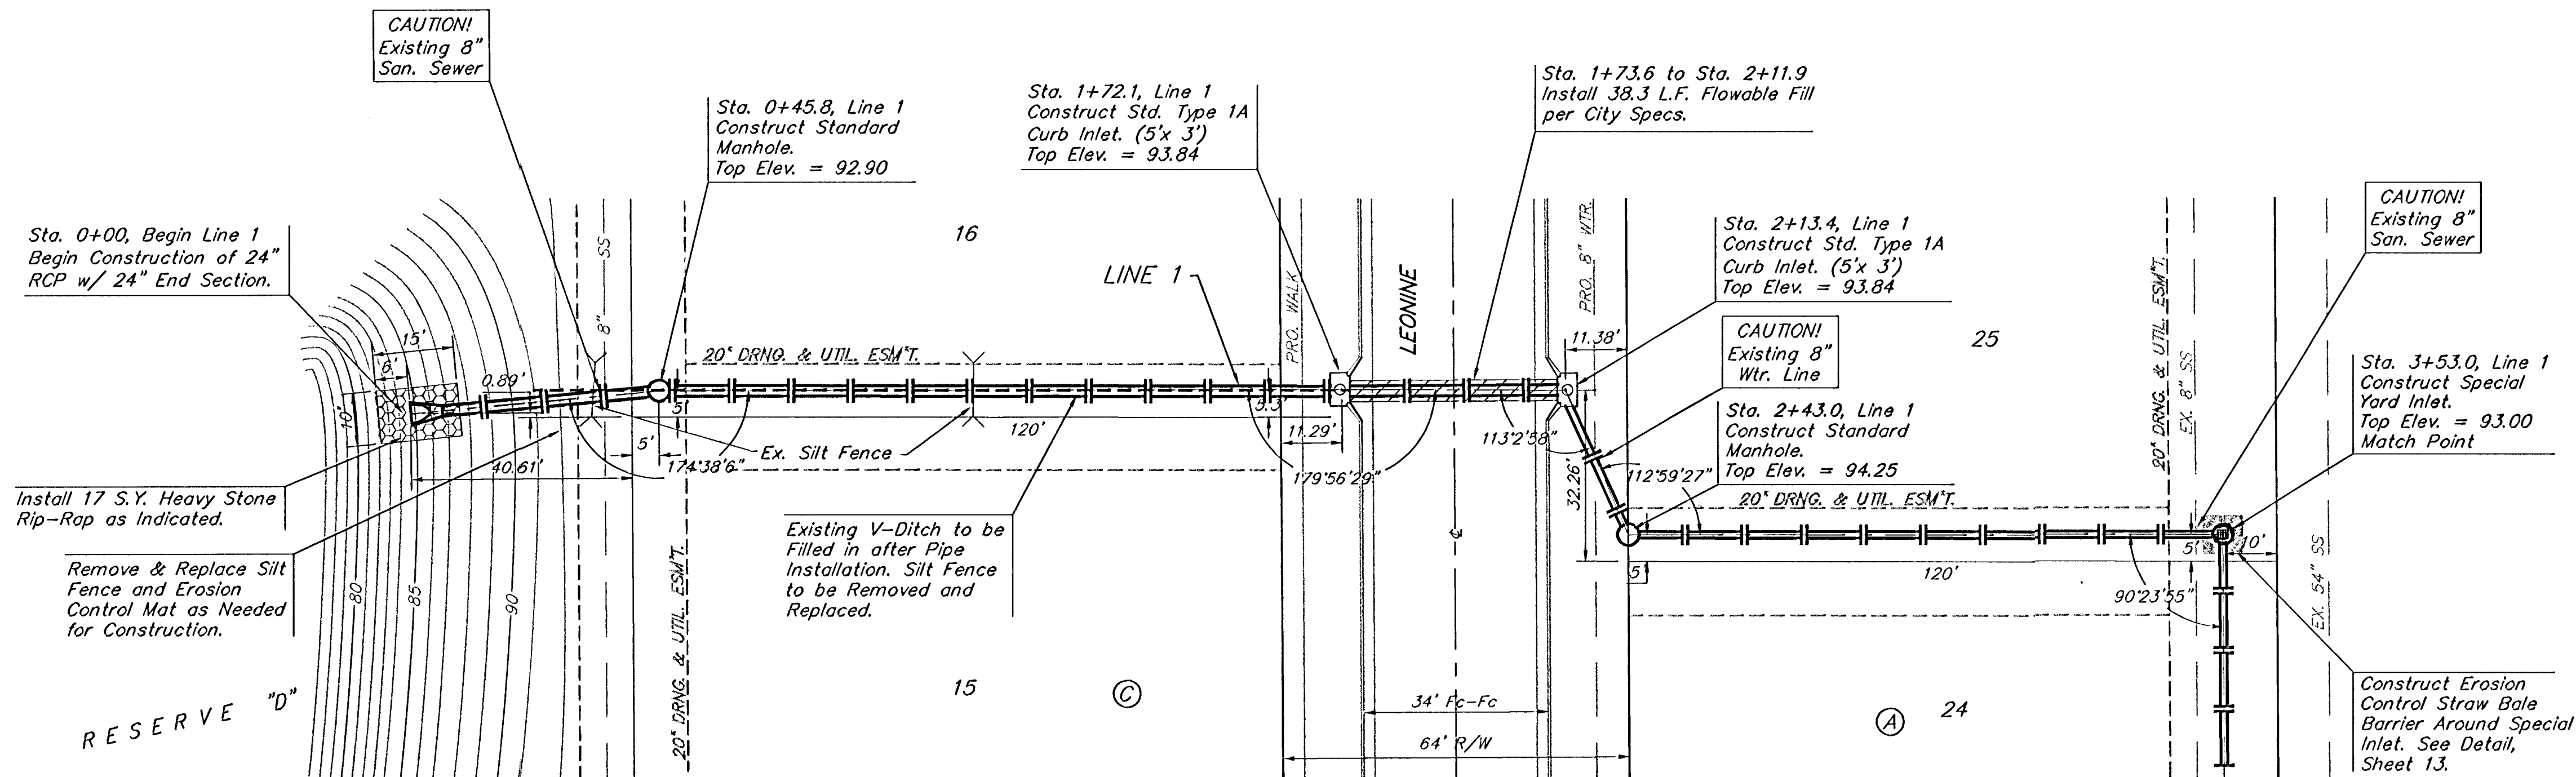

Scale:
1" = 20' Horizontal
1" = 5' Vertical
• = Iron

ANGEL FIRE ADDITION

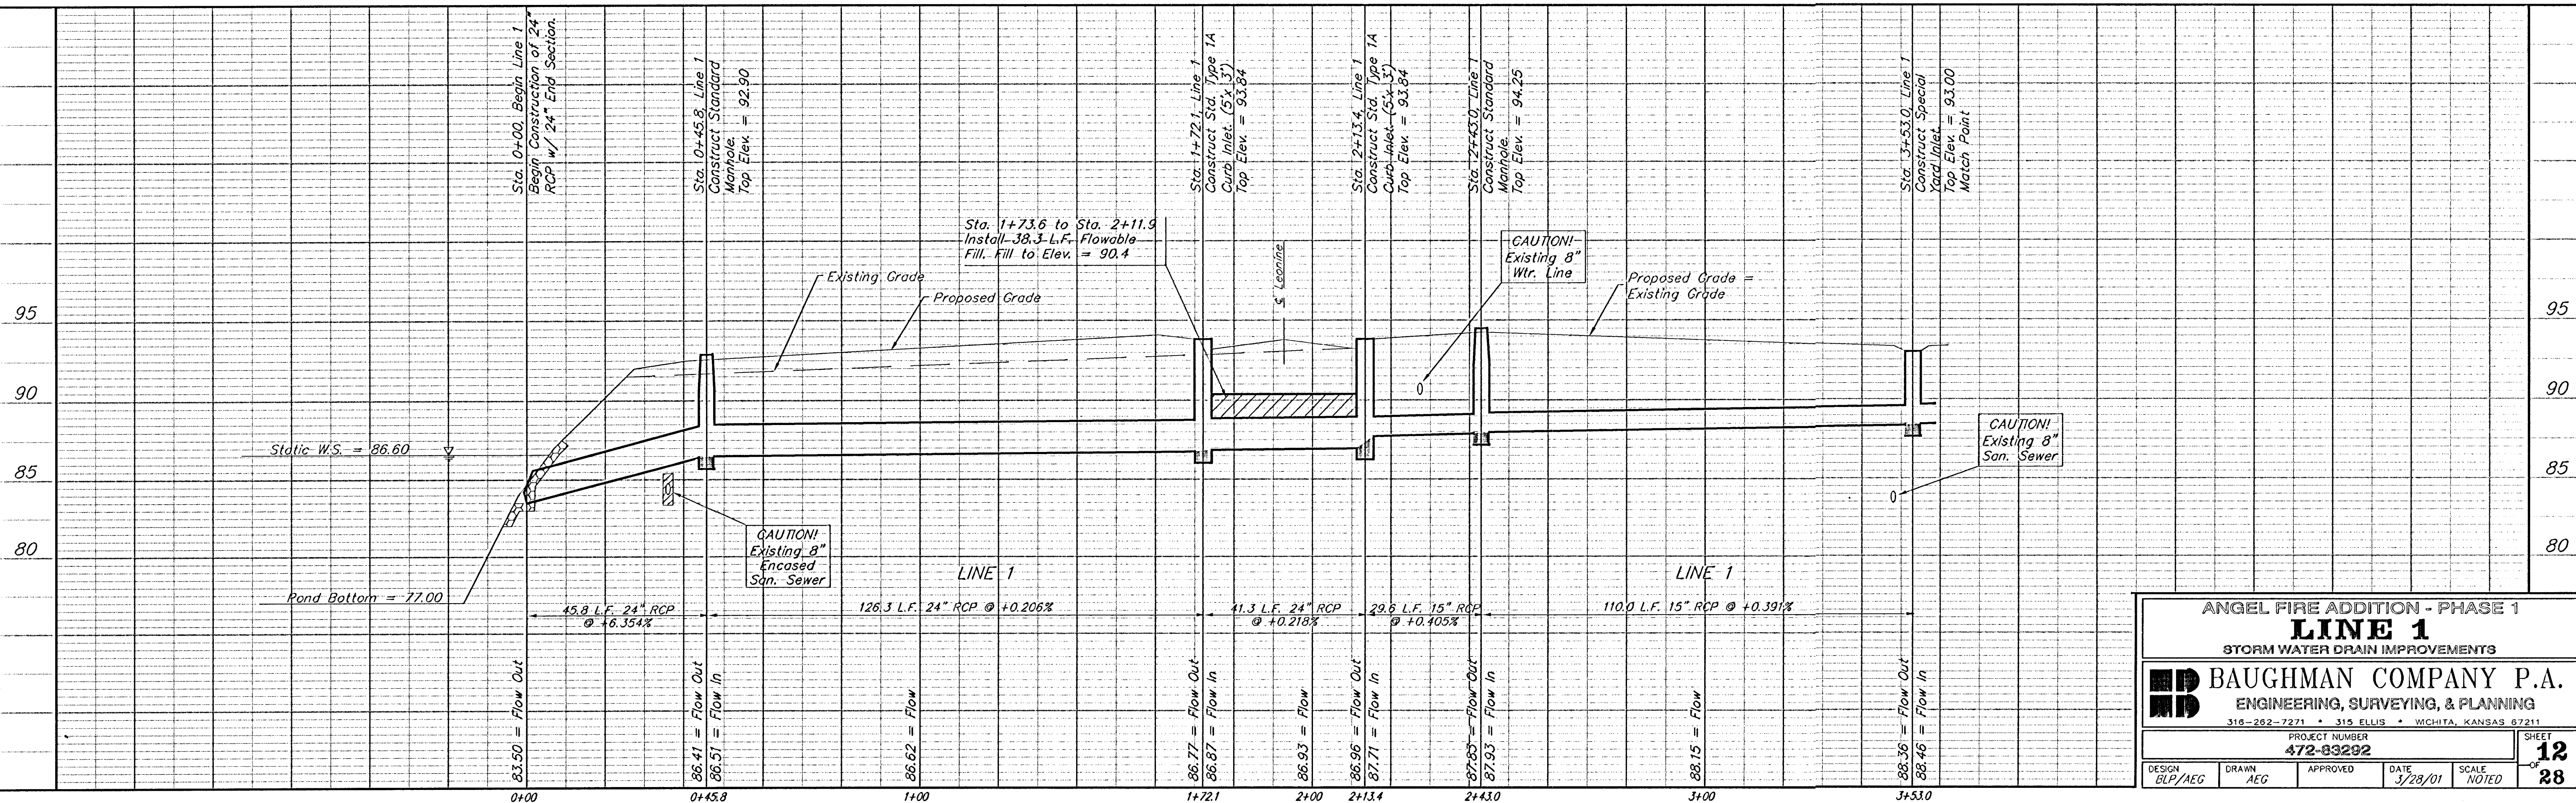

ANGEL FIRE ADDITION - PHASE 1
LINE 1
STORM WATER DRAIN IMPROVEMENTS

BAUGHMAN COMPANY P.A.
ENGINEERING, SURVEYING, & PLANNING
316-262-7271 • 315 ELLIS • WICHITA, KANSAS 67211

PROJECT NUMBER
472-83292

DESIGN: BLP/AEG
DRAWN: AEG
APPROVED: [Signature]
DATE: 3/28/01
SCALE: NOTED

SHEET
12
OF
28

00-11-2847
F. Angeline