


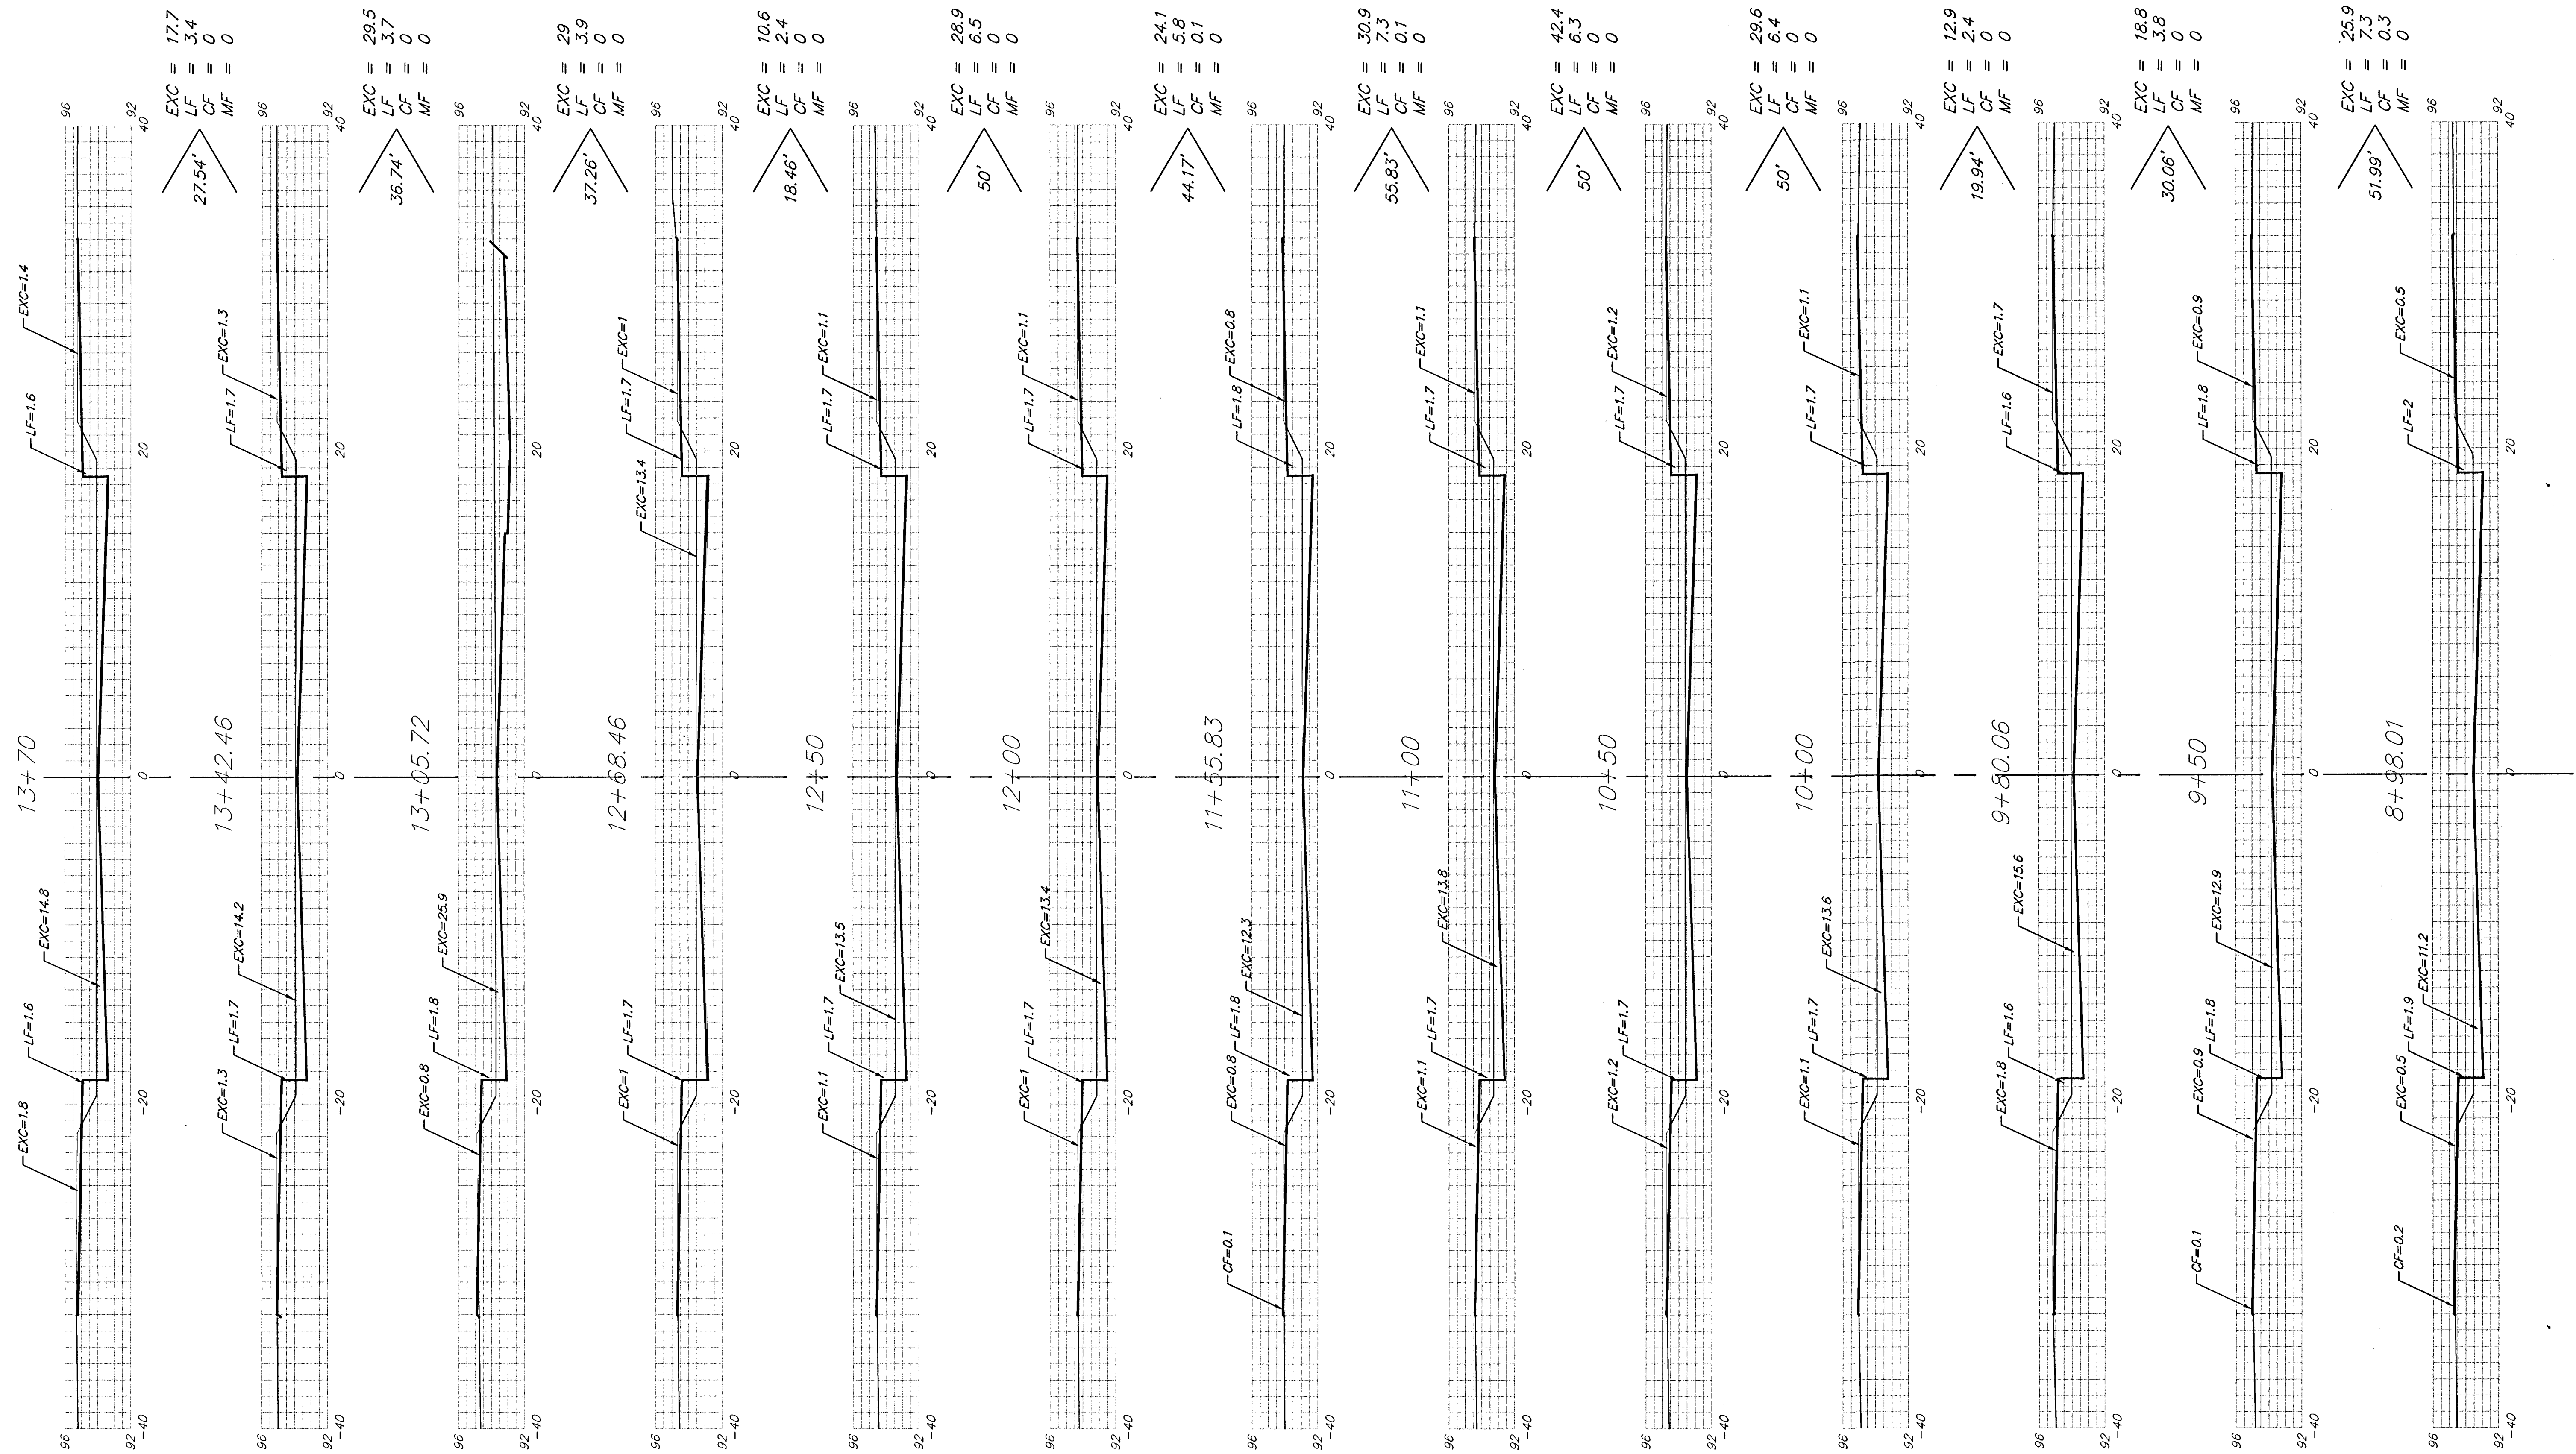

LEONINE

Sheet Totals
 Excavation = 300.3 C.Y.
 Loose Fill = 59.2 C.Y.
 Compacted Fill = 0.5 C.Y.