


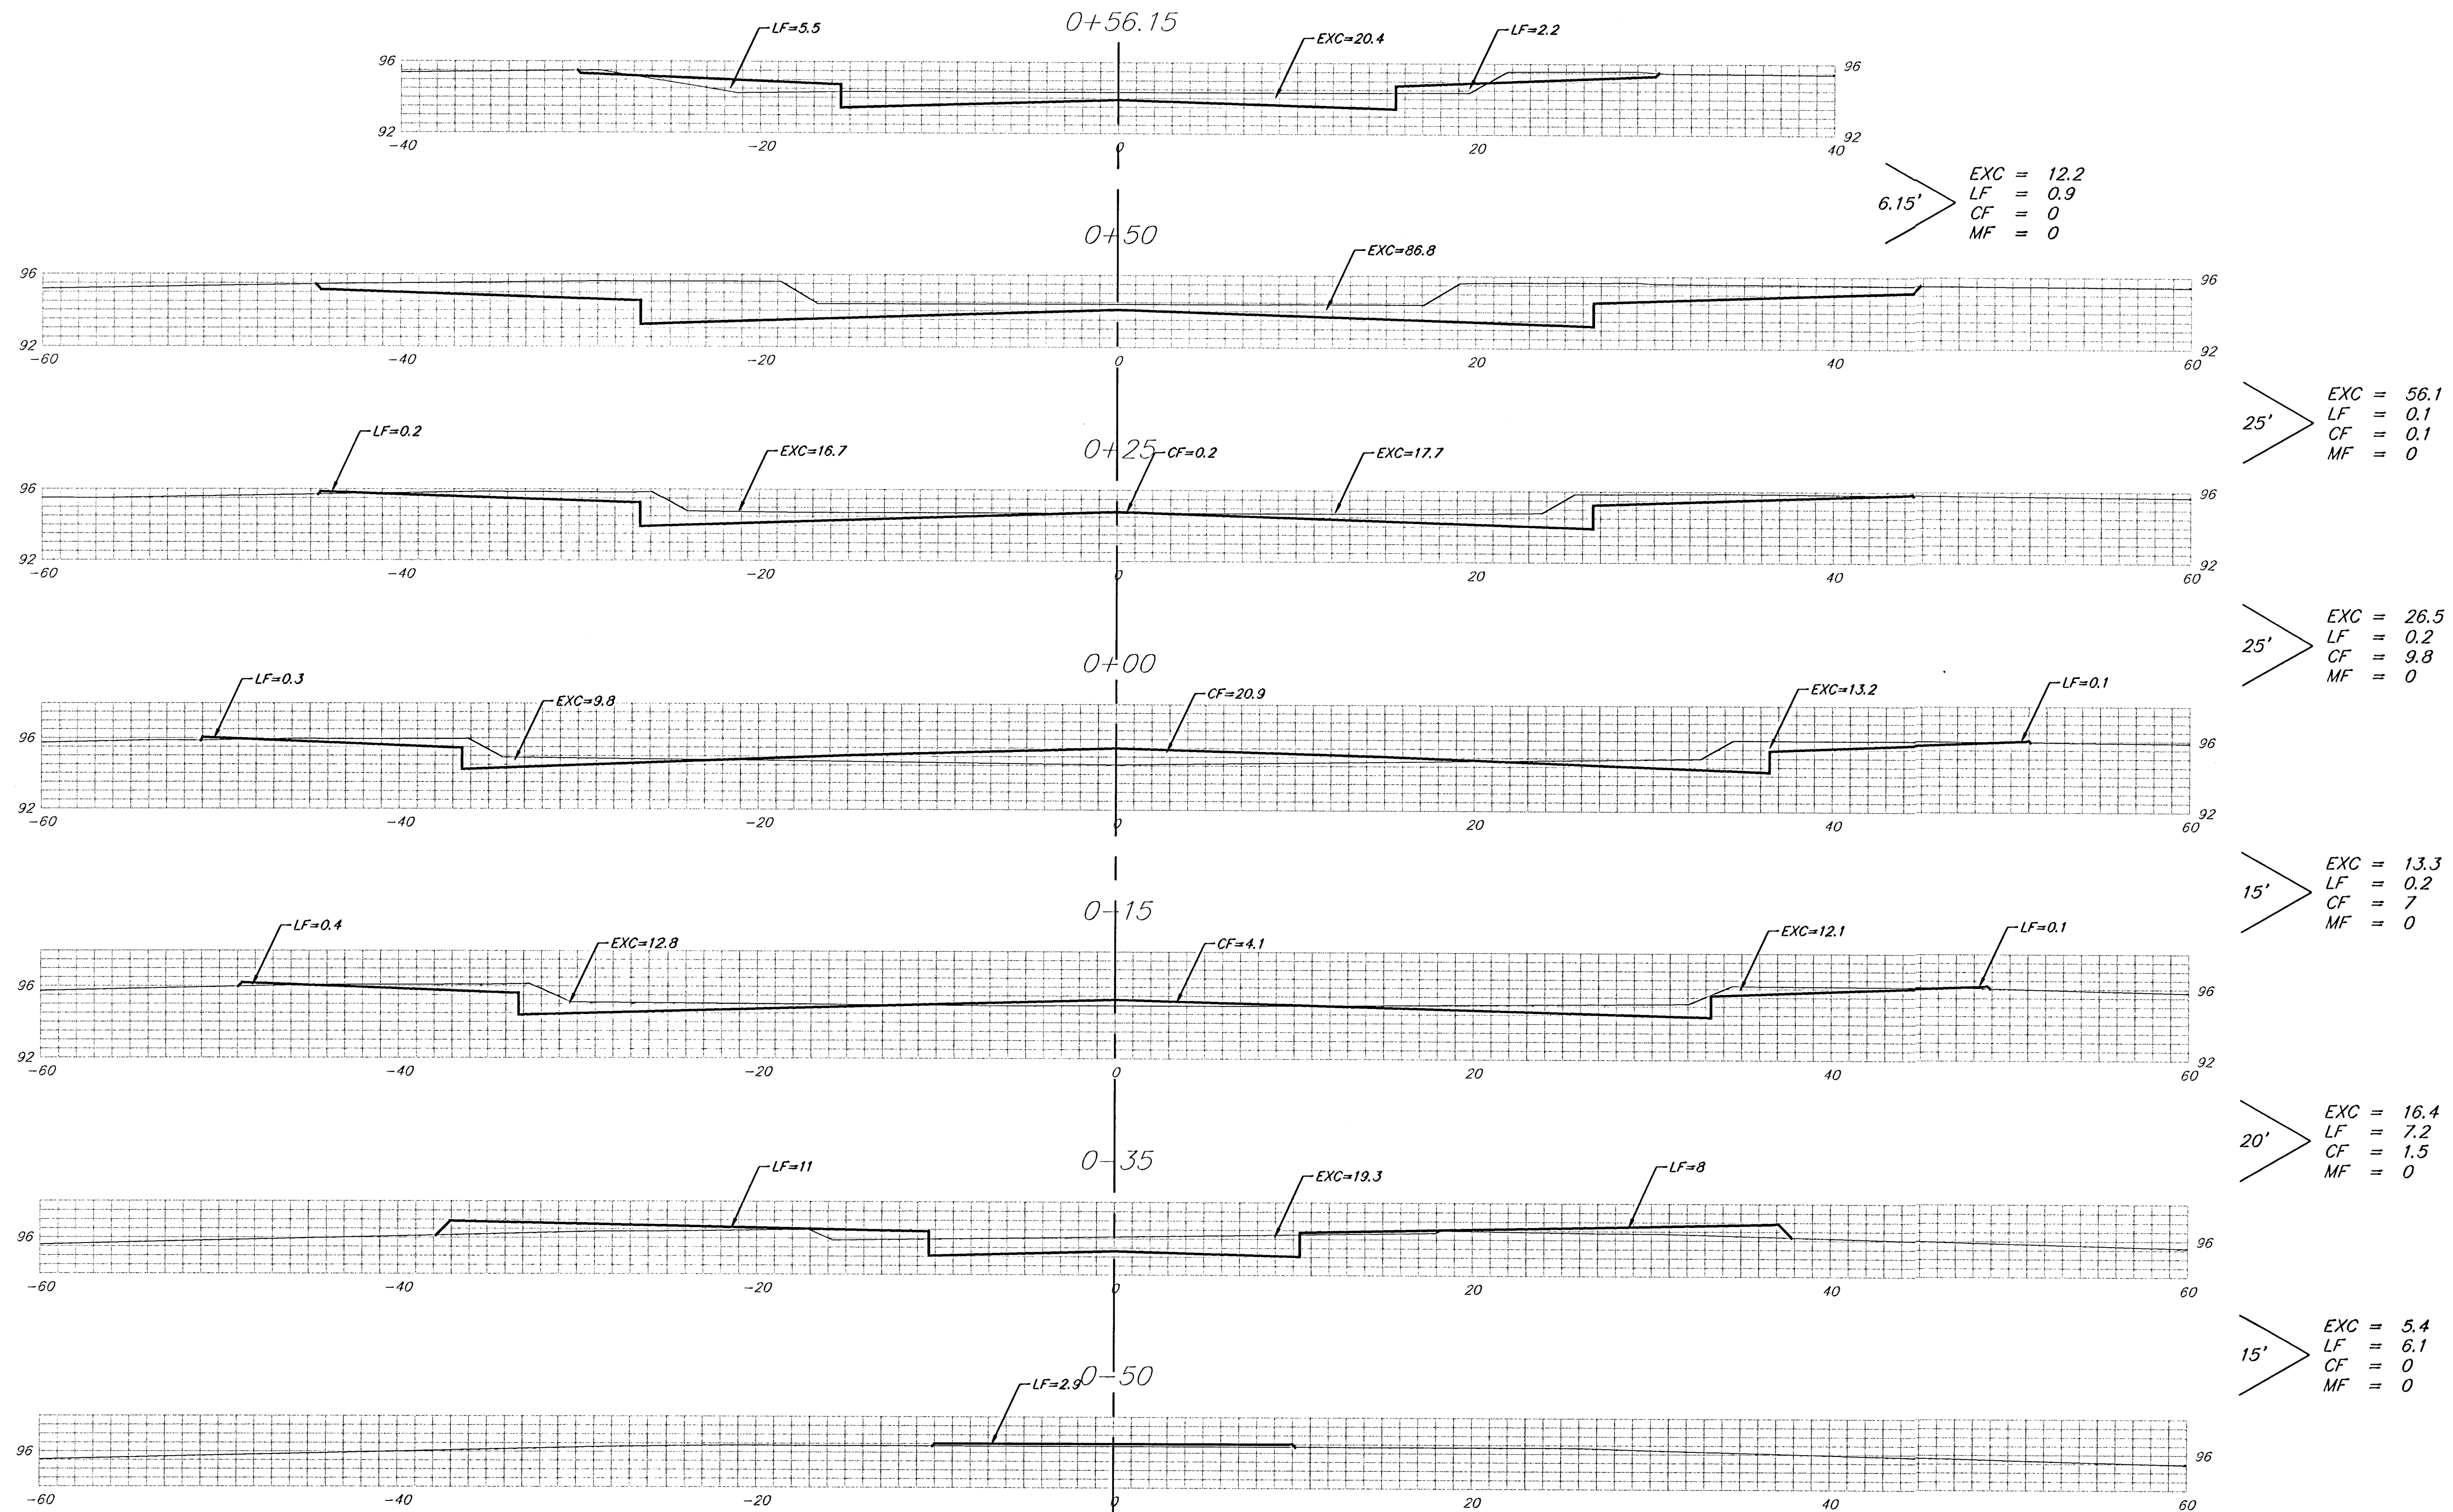

LEONINE CT. (Lots 1-5)

Sheet Totals
Excavation = 129.9 C.Y.
Loose Fill = 14.7 C.Y.
Compacted Fill = 18.4 C.Y.