


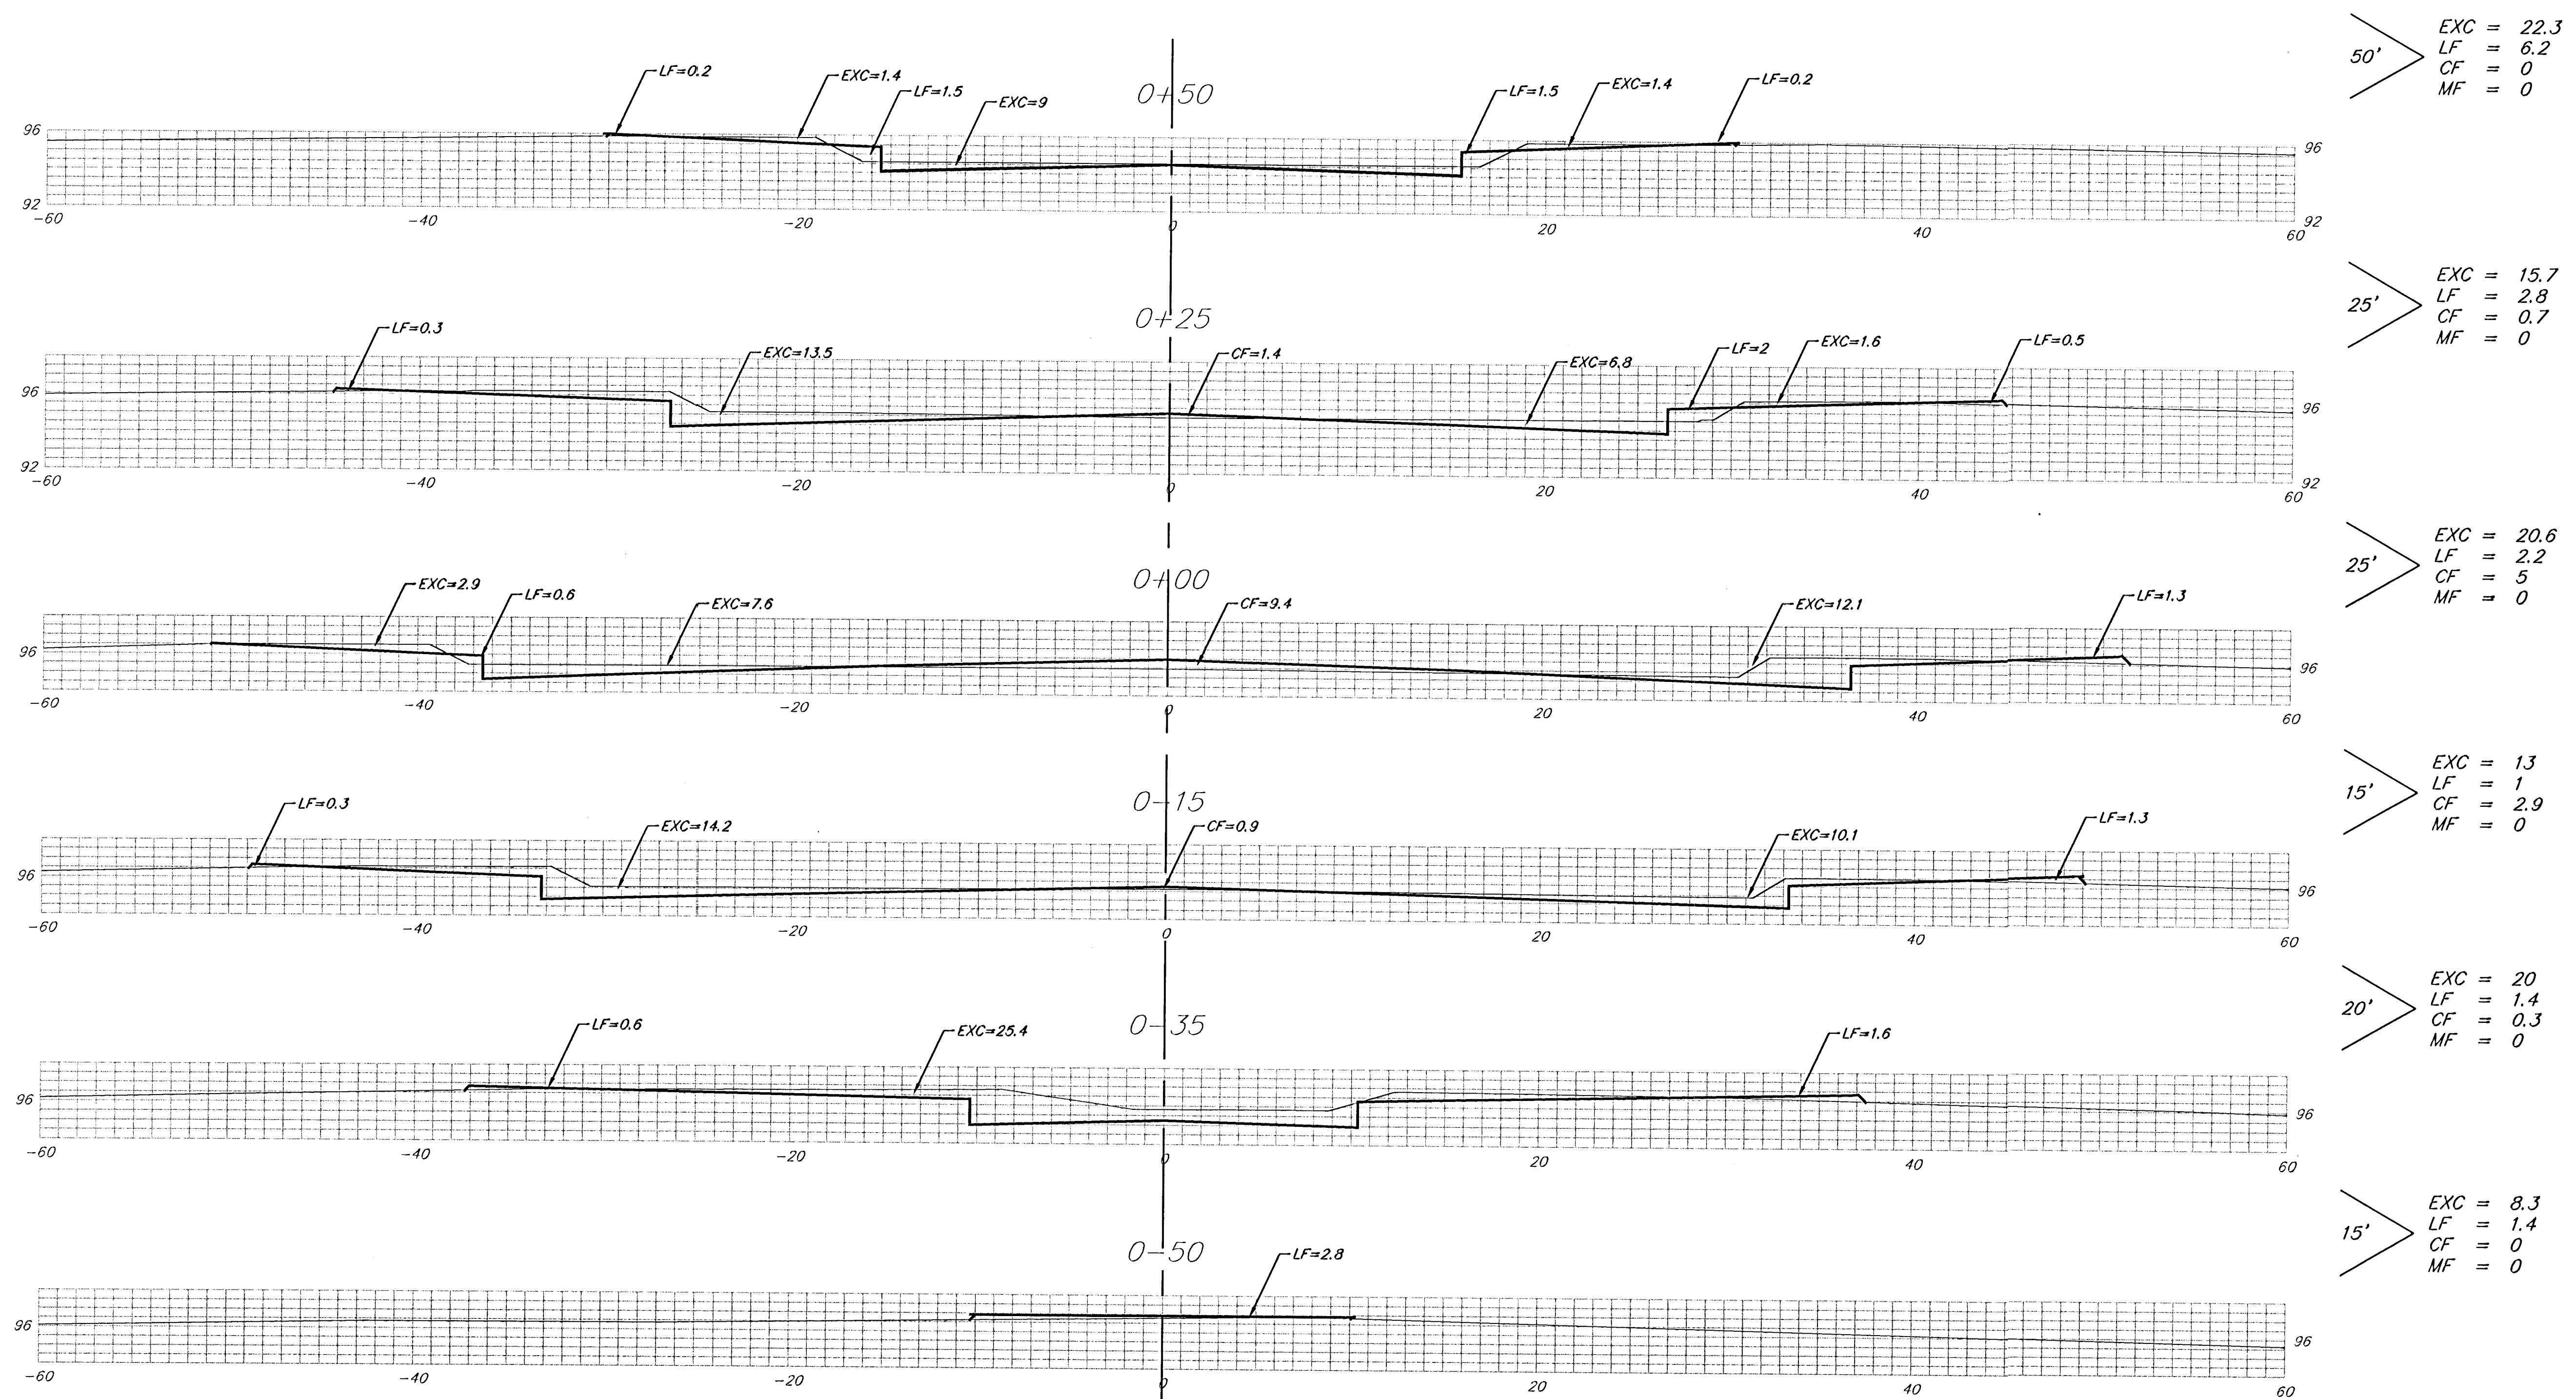

LEONINE CT. (Lots 11-20)

Sheet Totals
Excavation = 99.9 C.Y.
Loose Fill = 15.0 C.Y.
Compacted Fill = 8.9 C.Y.

	BAUGHMAN COMPANY P. A. ENGINEERING, SURVEYING, & PLANNING 316-282-7271 • 319 ELLIS • WICHITA, KANSAS 67211	REV.
	PROJECT NUMBER 472-83292	SHEET 27