


BENCH MARKS:
 City Disc - 34.3' E. & 3.3' N. of
 S.W. Corner of N.W. 1/4, Sec. 25,
 T-27-S, R-2-W.
 Elev. = 156.63 City Datum

City Disc - 135TH St. W. & Maple,
 30' N. & 15' E. @ Bath.
 Elev. = 150.20 City Datum

SCALE: 1" = 20'
 • = Iron

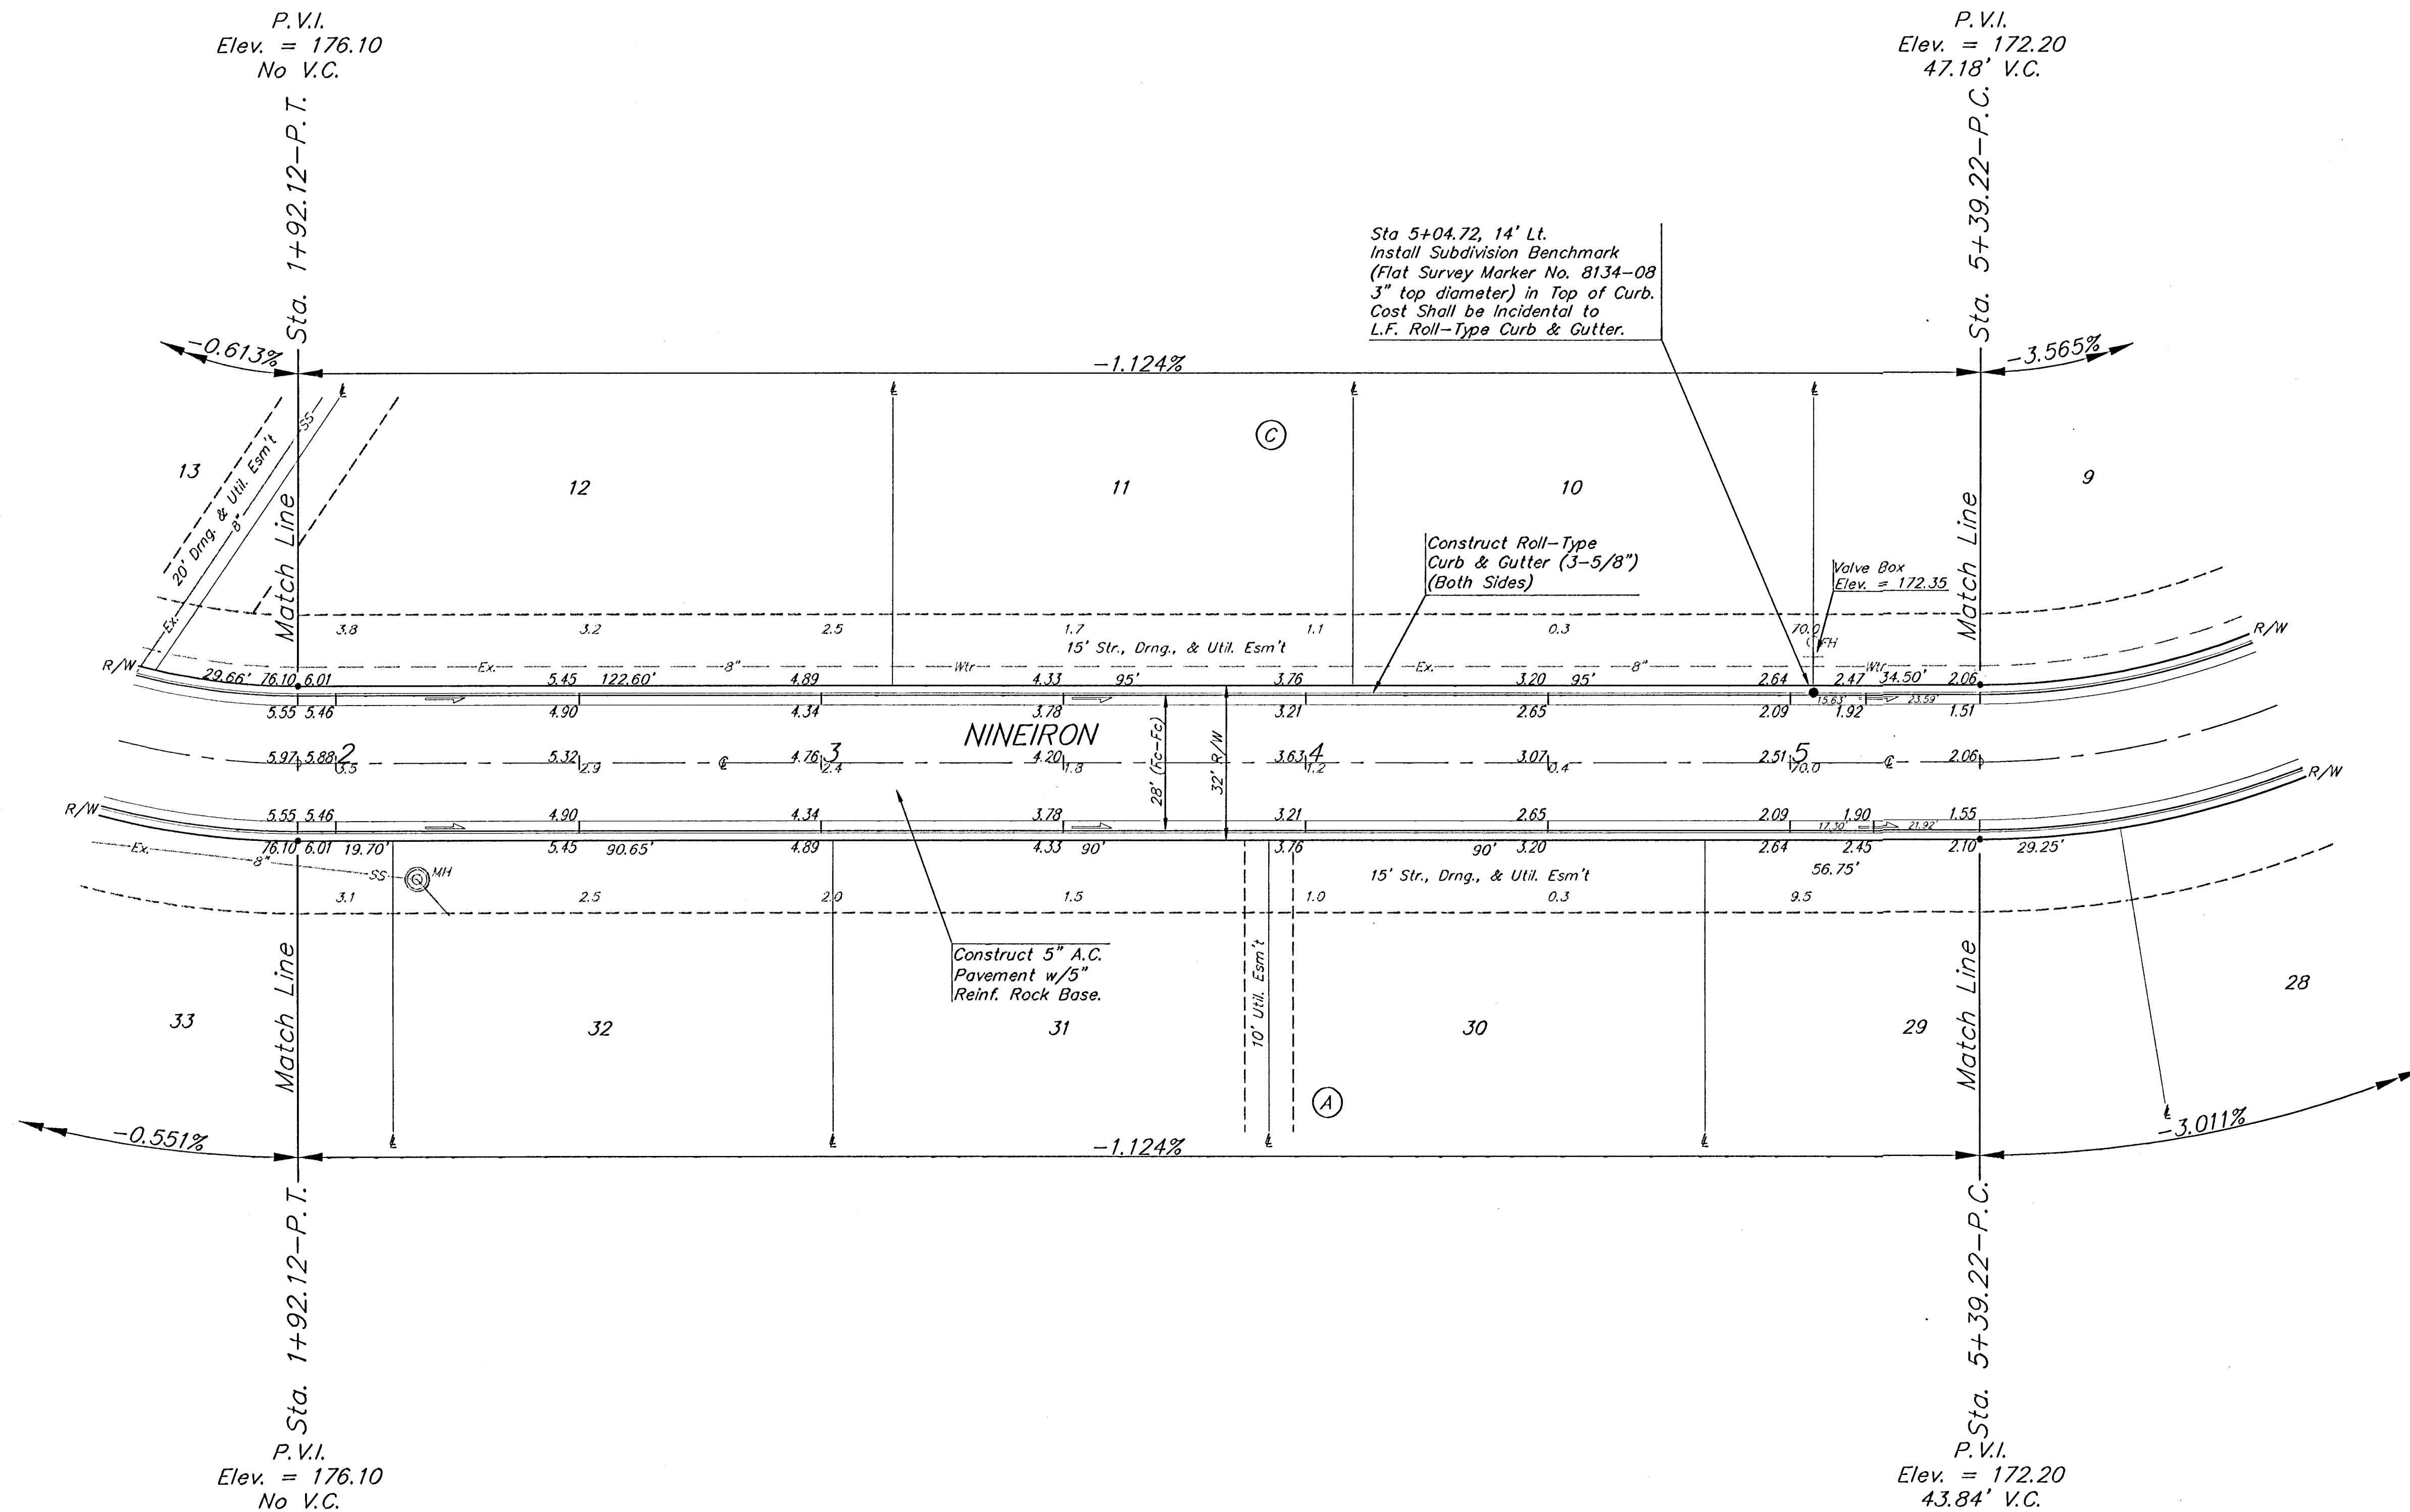

Sta 5+04.72, 14' Lt.
 Install Subdivision Benchmark
 (Flat Survey Marker No. 8134-08
 3" top diameter) in Top of Curb.
 Cost Shall be Incidental to
 L.F. Roll-Type Curb & Gutter.

Construct 5" A.C.
 Pavement w/5"
 Reinf. Rock Base.

Construct Roll-Type
 Curb & Gutter (3-5/8")
 (Both Sides)

Valve Box
 Elev. = 172.35

Roll type curb & gutter to
 be constructed on the pavement
 on this sheet.
 Top of curb elevation are given
 for full height curb.

AUBURN HILLS ADDITION - PHASE I
NINEIRON
 STA. 1+92.12 TO STA. 5+39.22

BAUGHMAN COMPANY P.A.
 ENGINEERING, SURVEYING, & PLANNING
 315-262-7271 • 315 ELLIS • WICHITA, KANSAS 67211

PROJECT NUMBER
472-83290

DESIGN: DMV DRAWN: JAK APPROVED: DATE: 3-14-01 SCALE: NOTED

SHEET
14
 OF
30

Auburn Hills Str 11 00-10-0837