


BENCH MARKS:
 City Disc - 34.3' E. & 3.3' N. of
 S.W. Corner of N.W. 1/4, Sec. 25,
 T-27-S, R-2-W.
 Elev. = 156.63 City Datum

City Disc - 135TH St. W. & Maple,
 30' N. & 15' E. @ Both.
 Elev. = 150.20 City Datum

SCALE: 1" = 20'
 • = Iron

AUBURN HILLS 12TH ADDITION

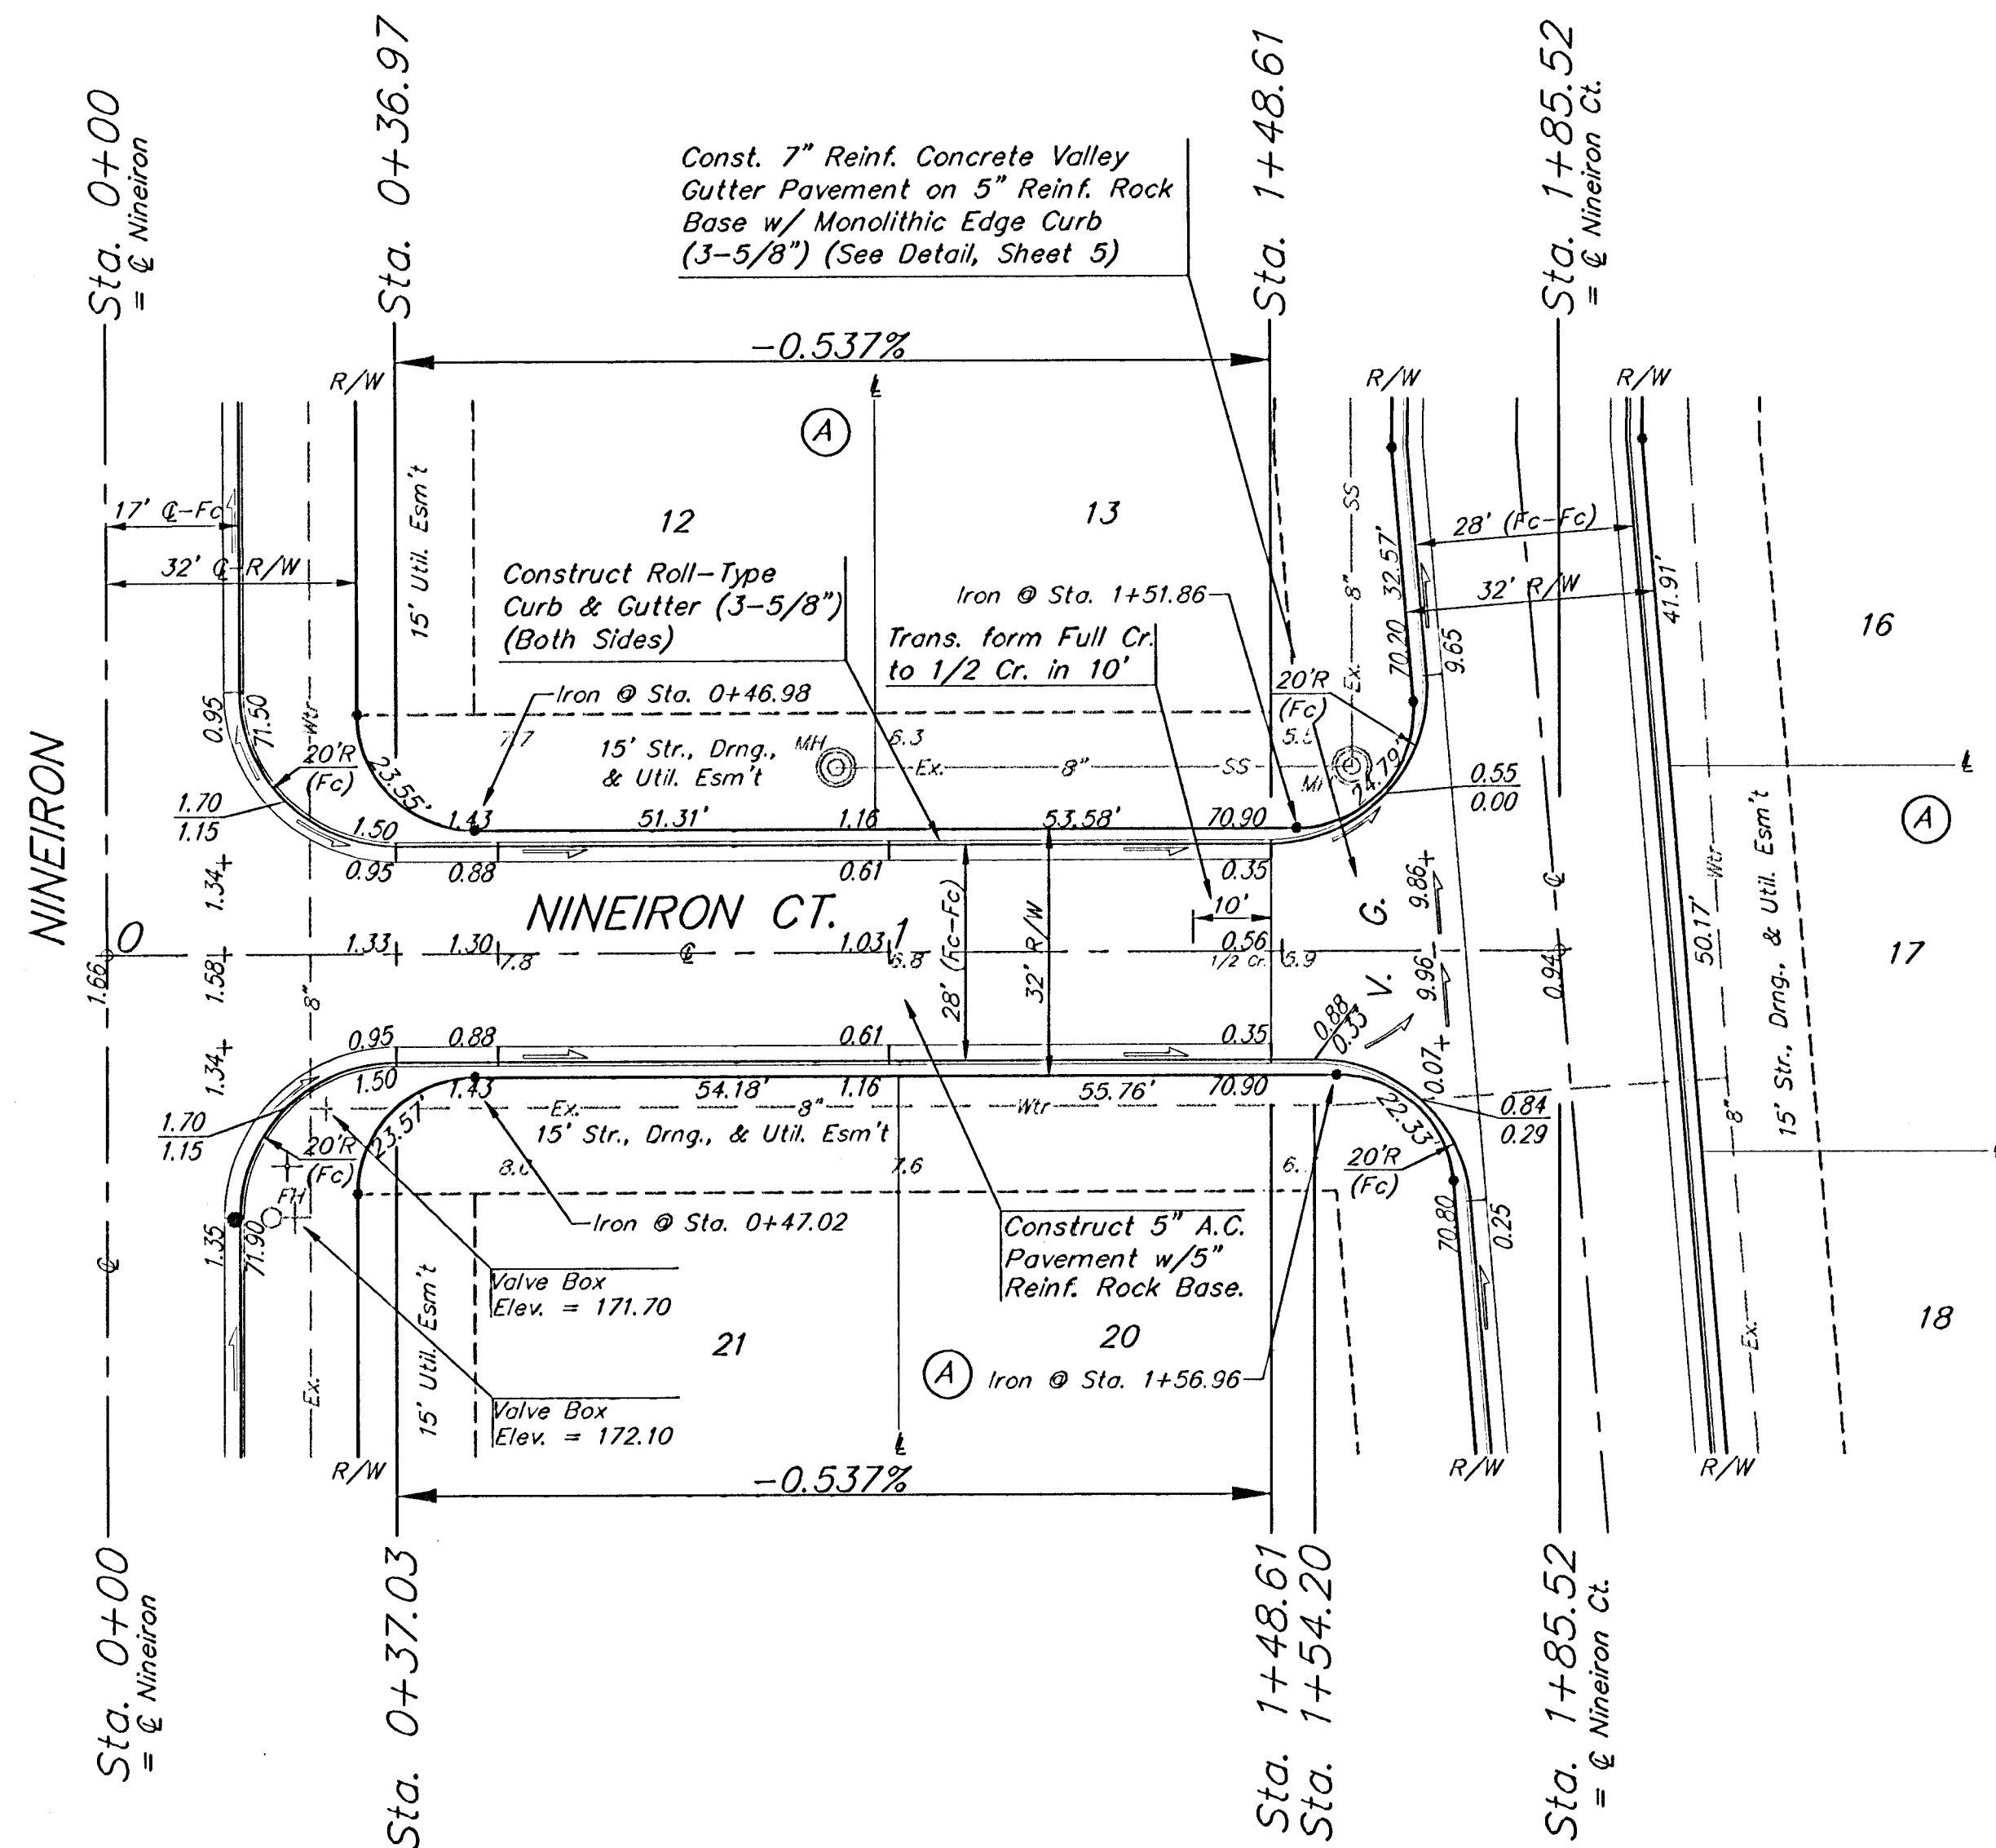


AUBURN HILLS 12TH ADDITION

Roll type curb & gutter to be constructed on the pavement on this sheet. Top of curb elevation are given for full height curb.

SCALE: 1" = 20'
 • = Iron

AUBURN HILLS 12TH ADDITION

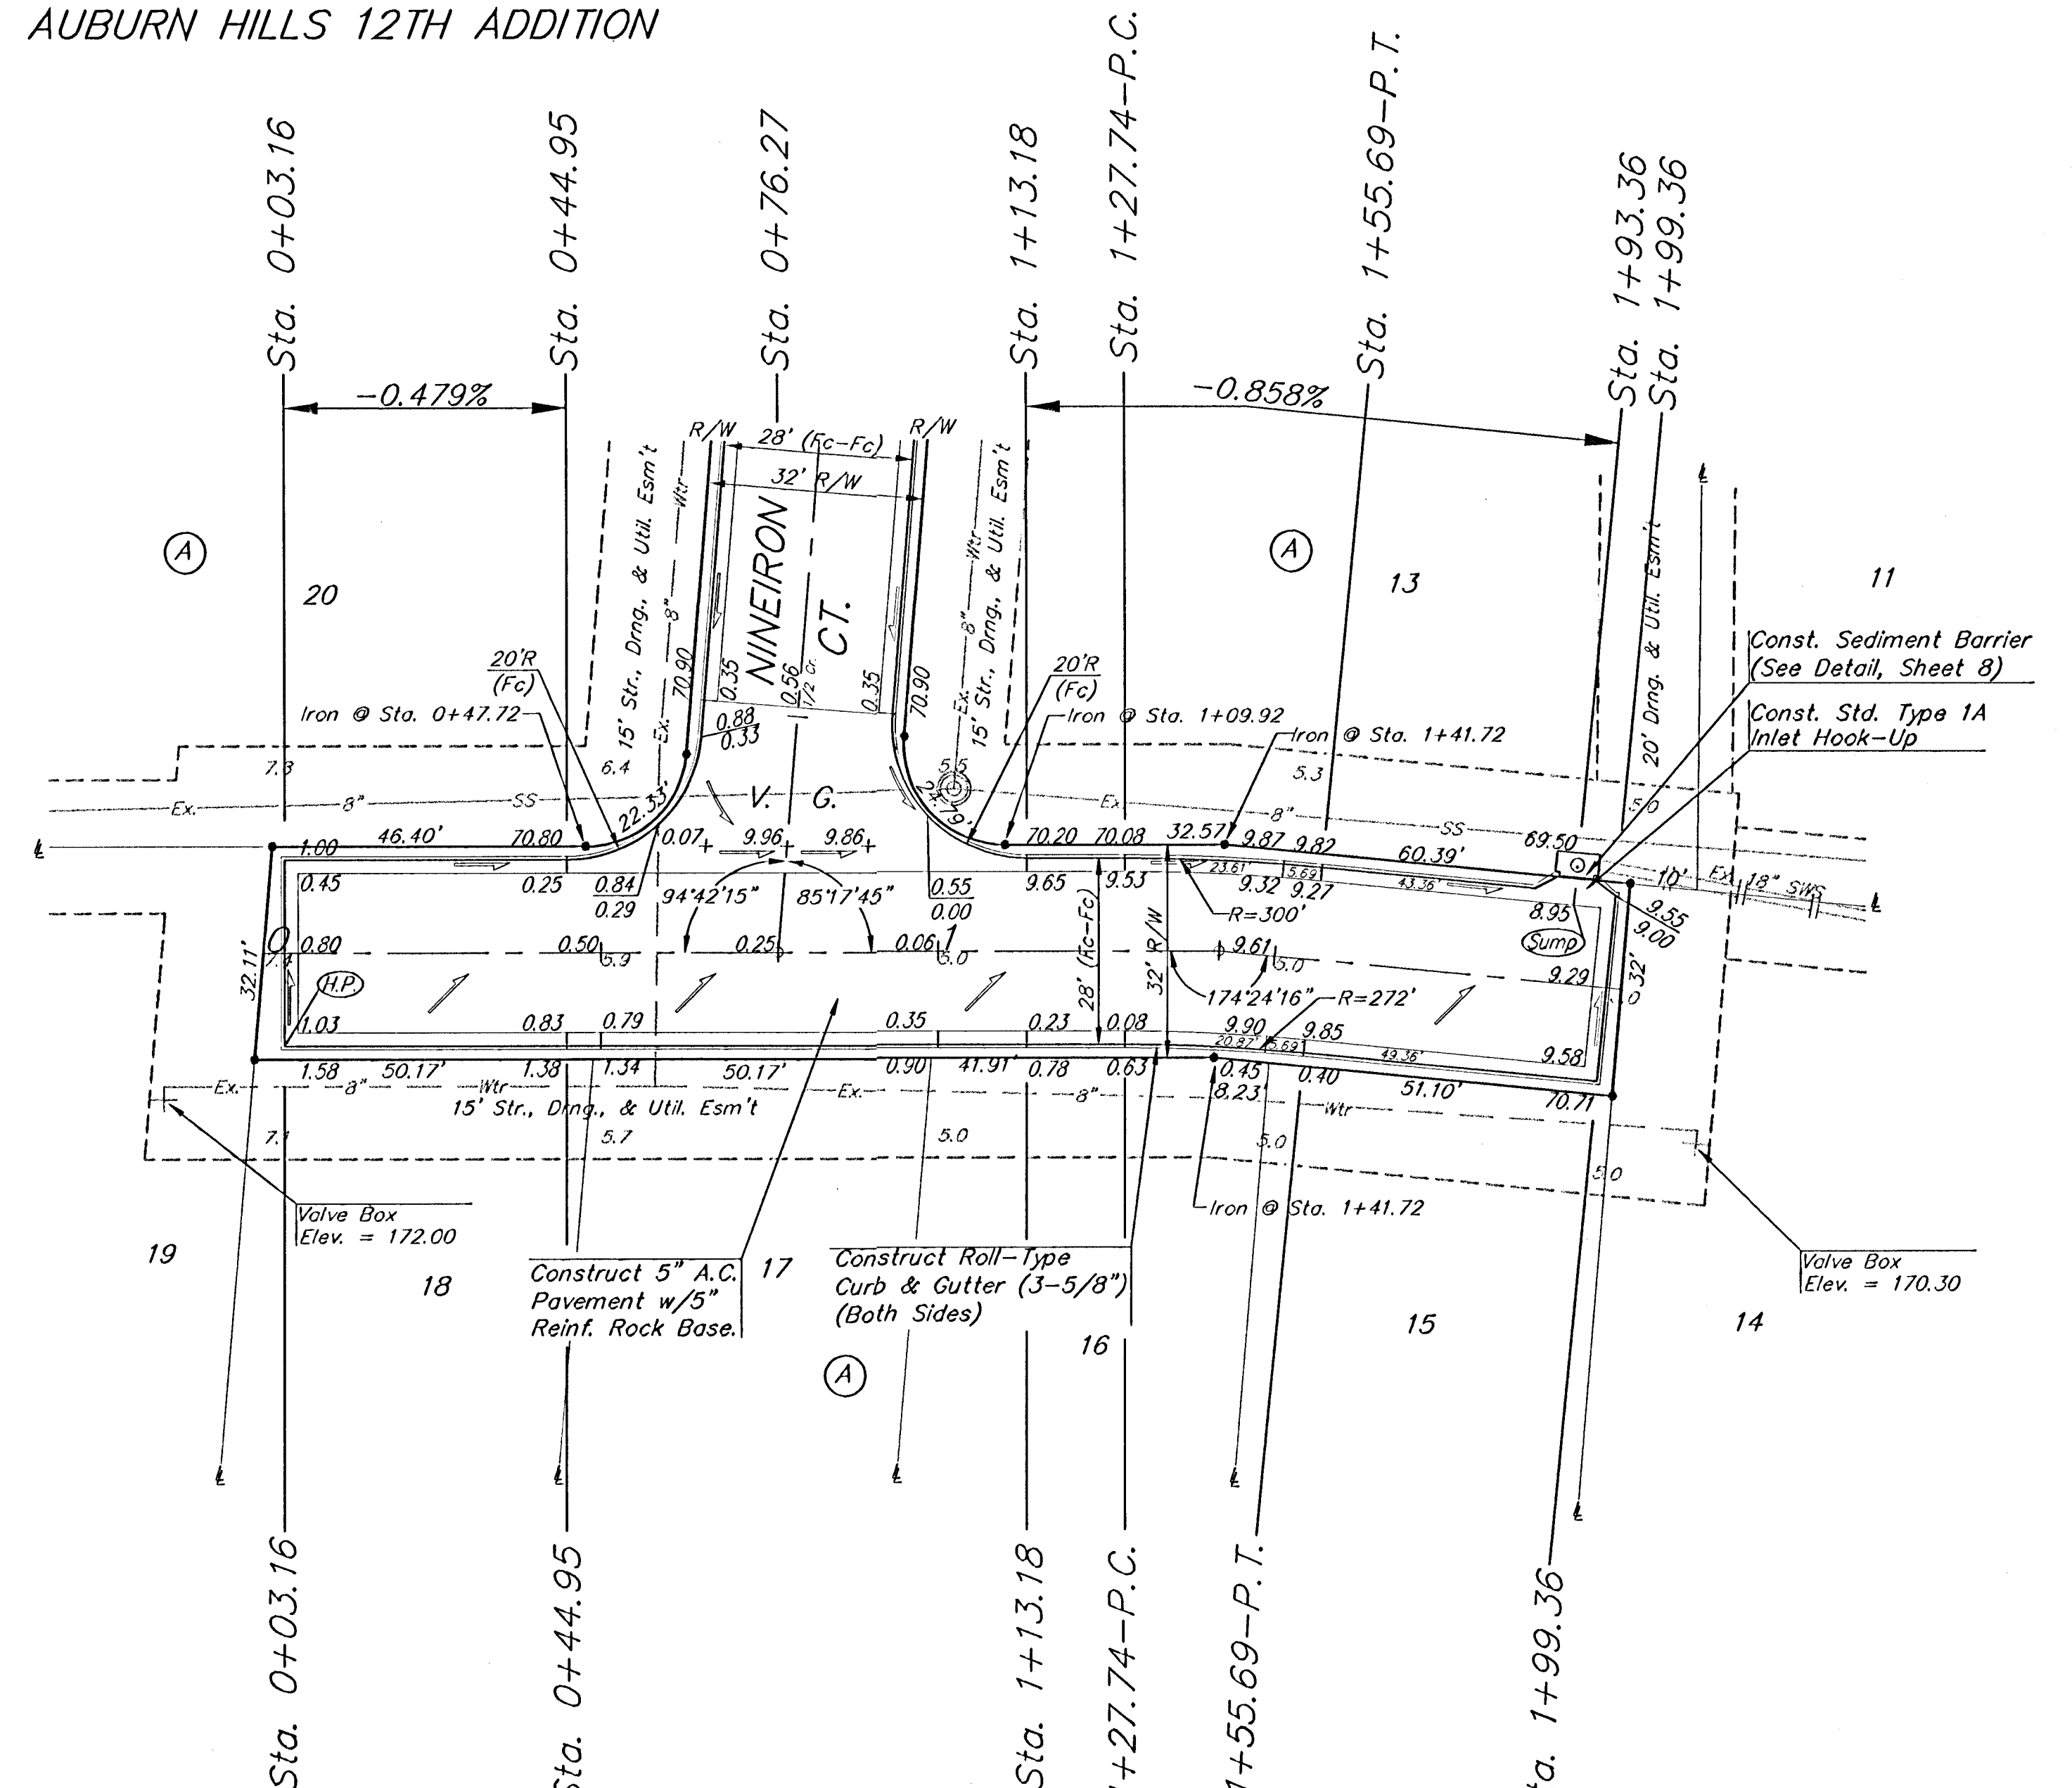

P.V.I.
 Elev. = 171.38
 No V.C.

P.V.I.
 Elev. = 170.78
 No V.C.

AUBURN HILLS 12TH ADDITION

Roll type curb & gutter to be constructed on the pavement on this sheet. Top of curb elevation are given for full height curb.

AUBURN HILLS ADDITION - PHASE I
NINEIRON CT.
 LOTS 12-22, BLOCK A

BAUGHMAN COMPANY P.A.
 ENGINEERING, SURVEYING, & PLANNING
 316-282-7221 • 315 ELLIS • WICHITA, KANSAS 67211

PROJECT NUMBER
472-83280

DESIGN DMV DRAWN JAK APPROVED DATE 3-14-01 SCALE NOTED

SHEET **17** OF **30**

Auburn12/S1714 00-10-E837