


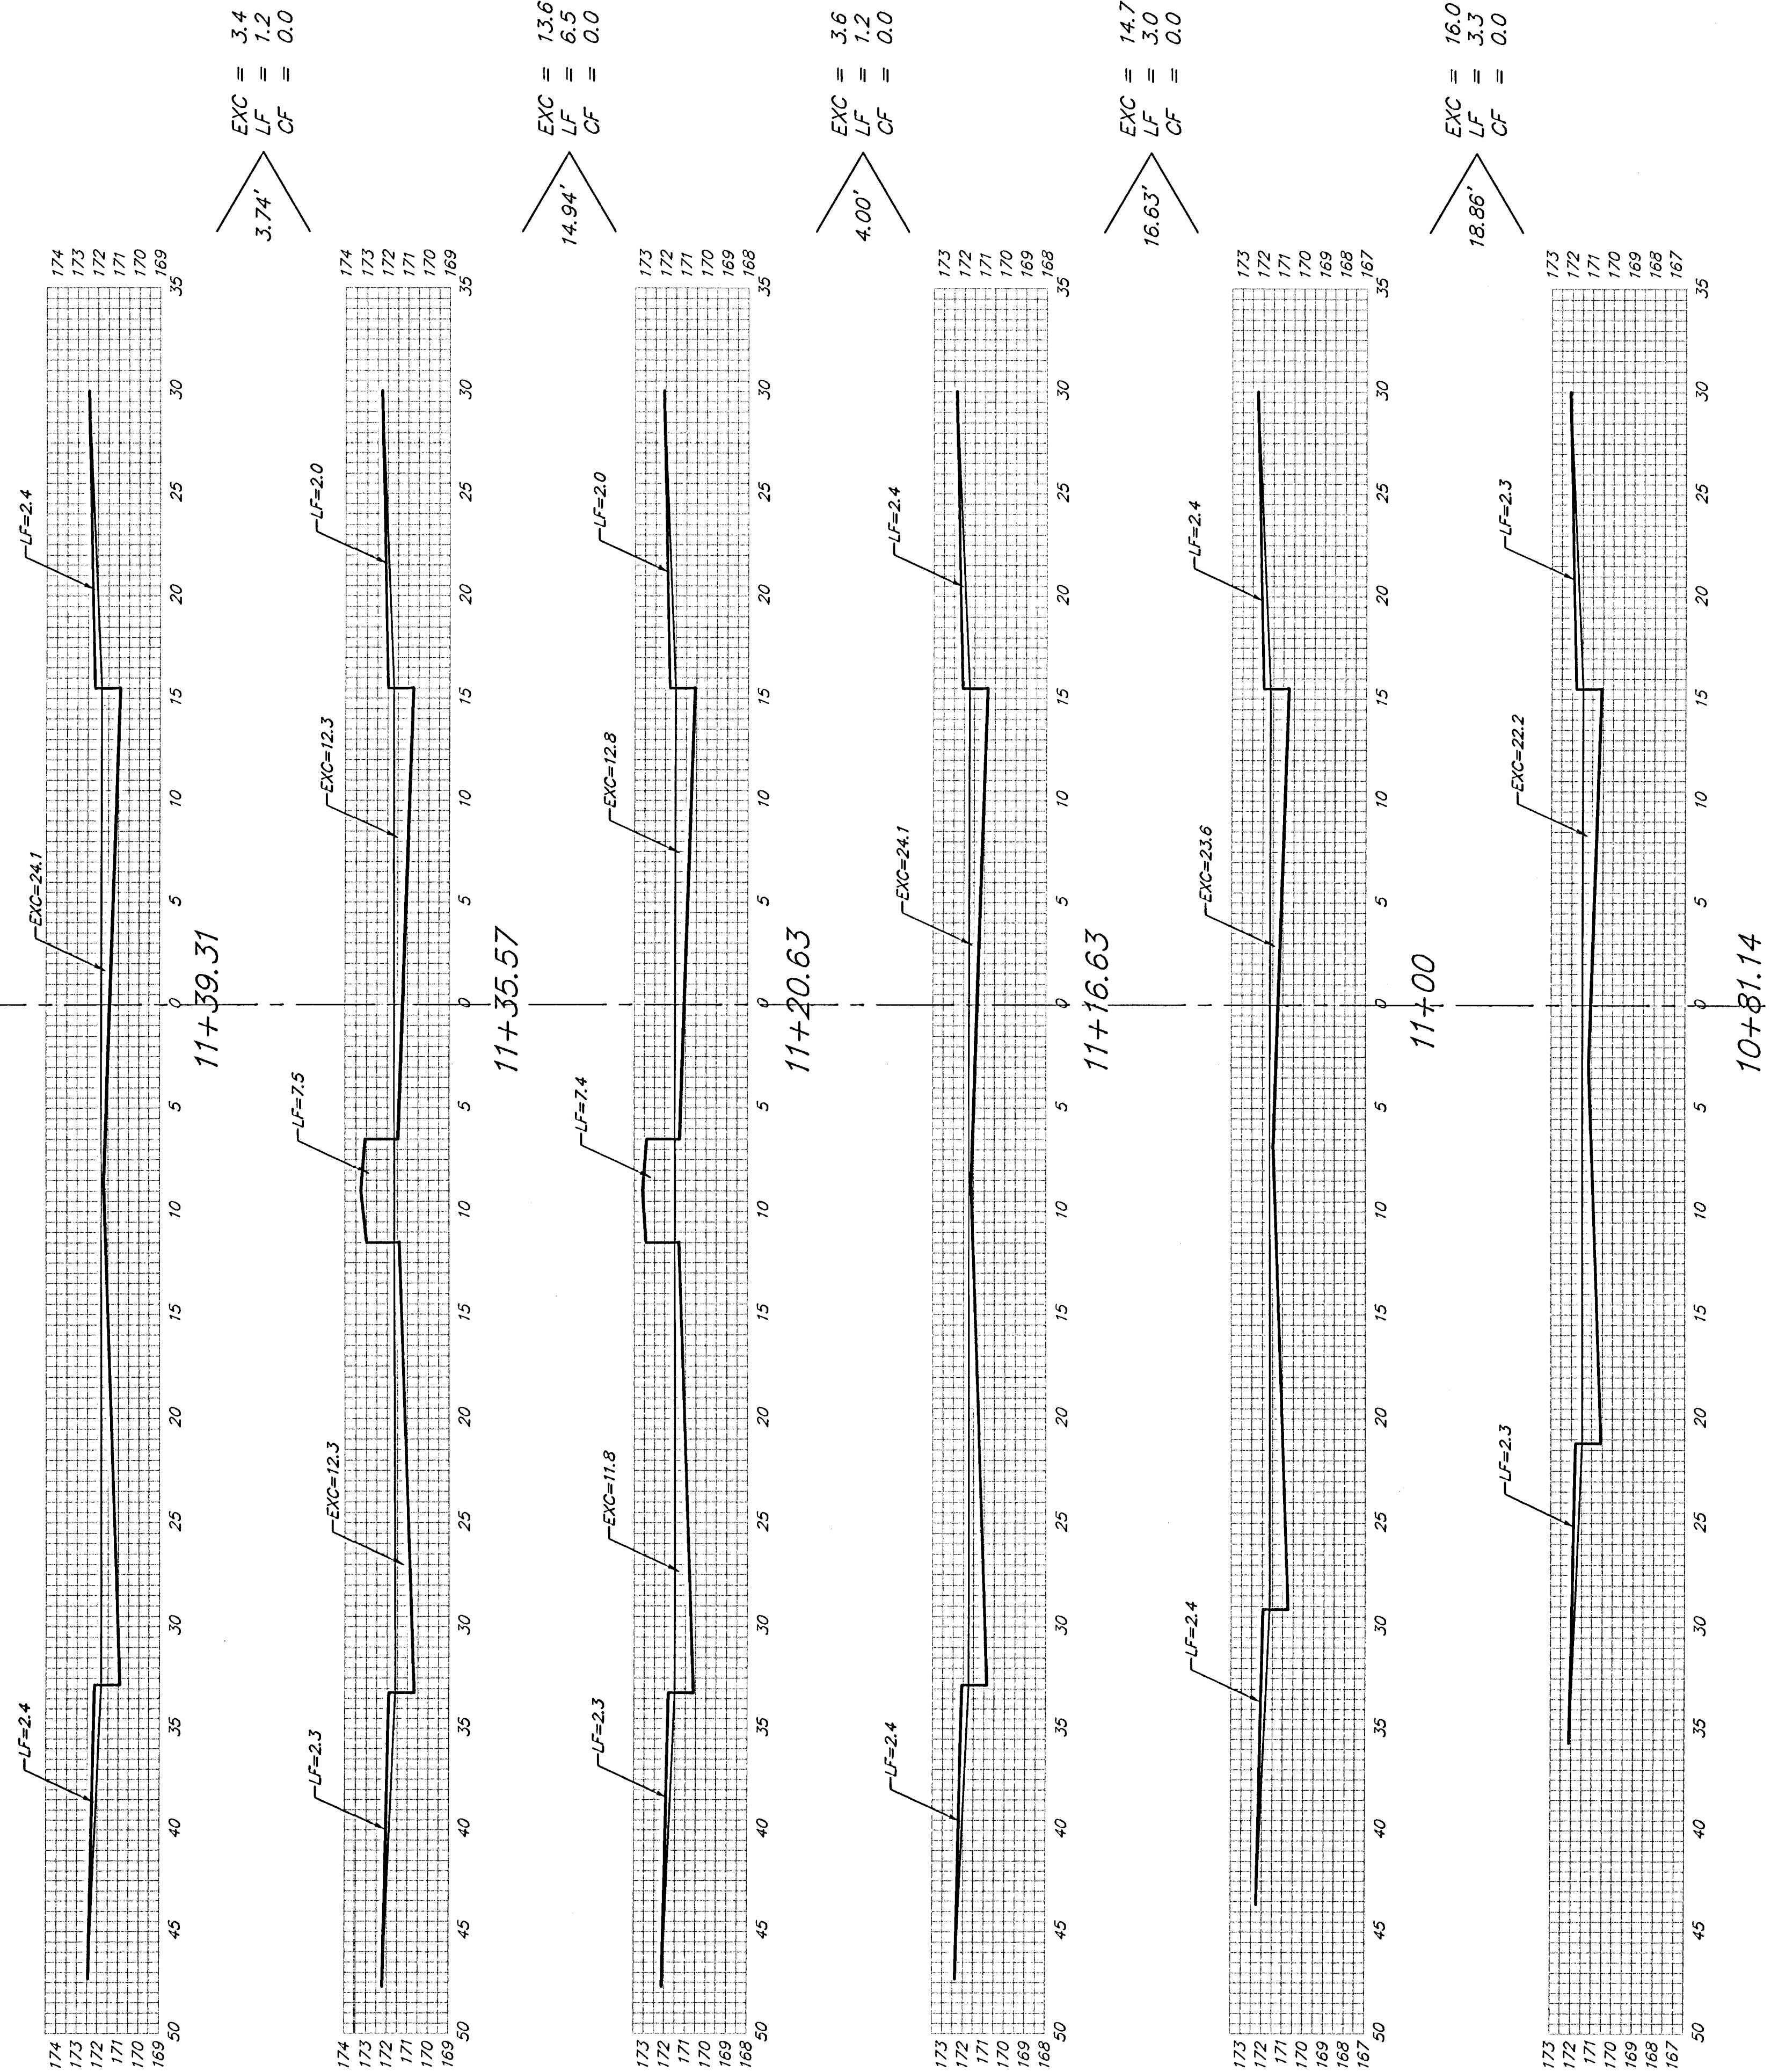

Sheet Totals:
 Excavation = 51.3
 Loose Fill = 15.2
 Compacted Fill = 0.0