




$EXC = 6.7$
 $LF = 2.4$
 $CF = 0.0$

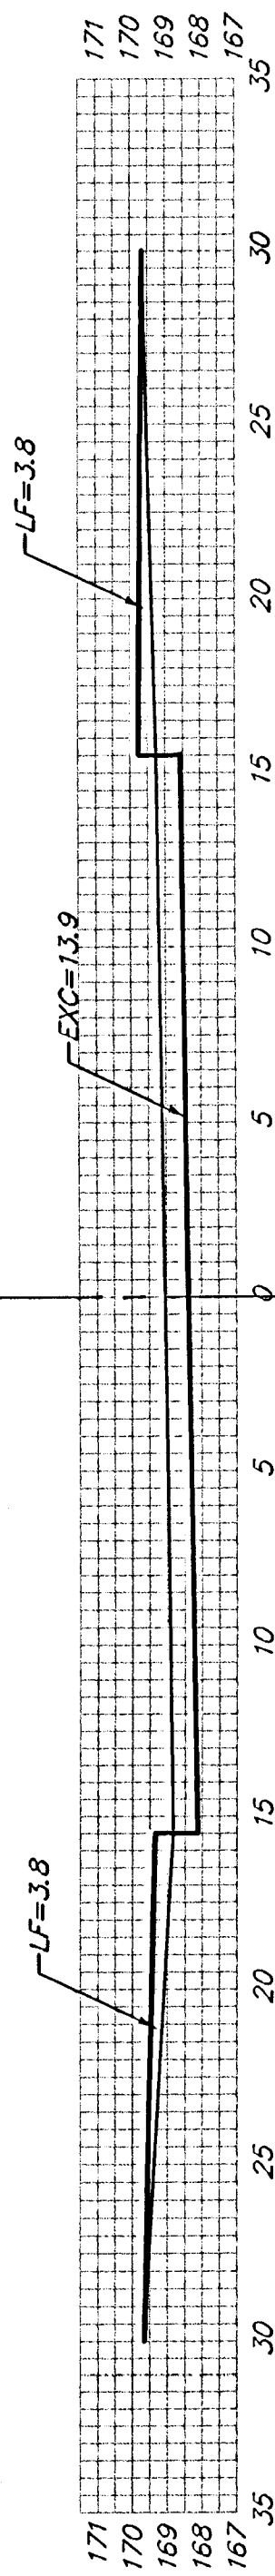


$EXC = 55.7$
 $LF = 24.1$
 $CF = 0.0$

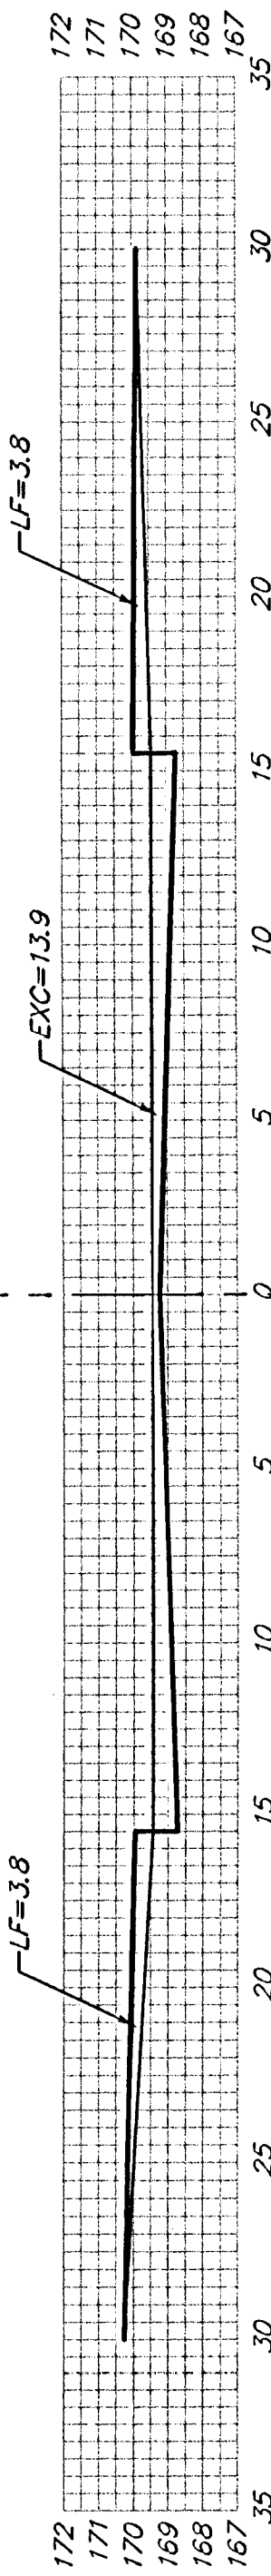


$EXC = 37.9$
 $LF = 7.7$
 $CF = 0.0$

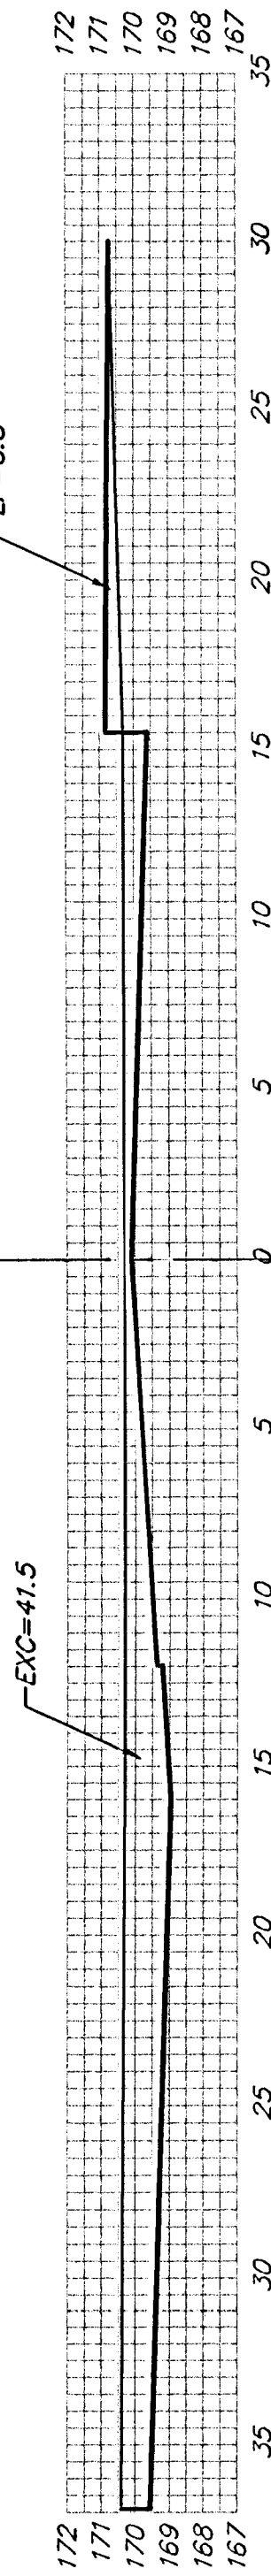


$EXC = 32.1$
 $LF = 6.6$
 $CF = 0.0$

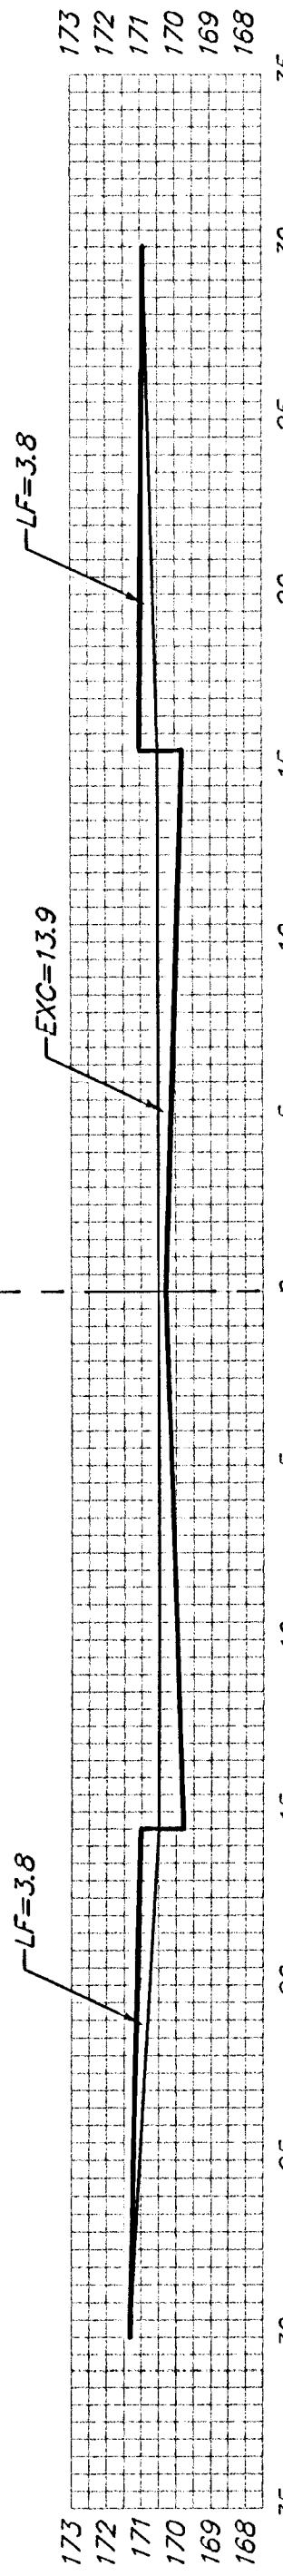


$EXC = 26.2$
 $LF = 11.7$
 $CF = 0.0$

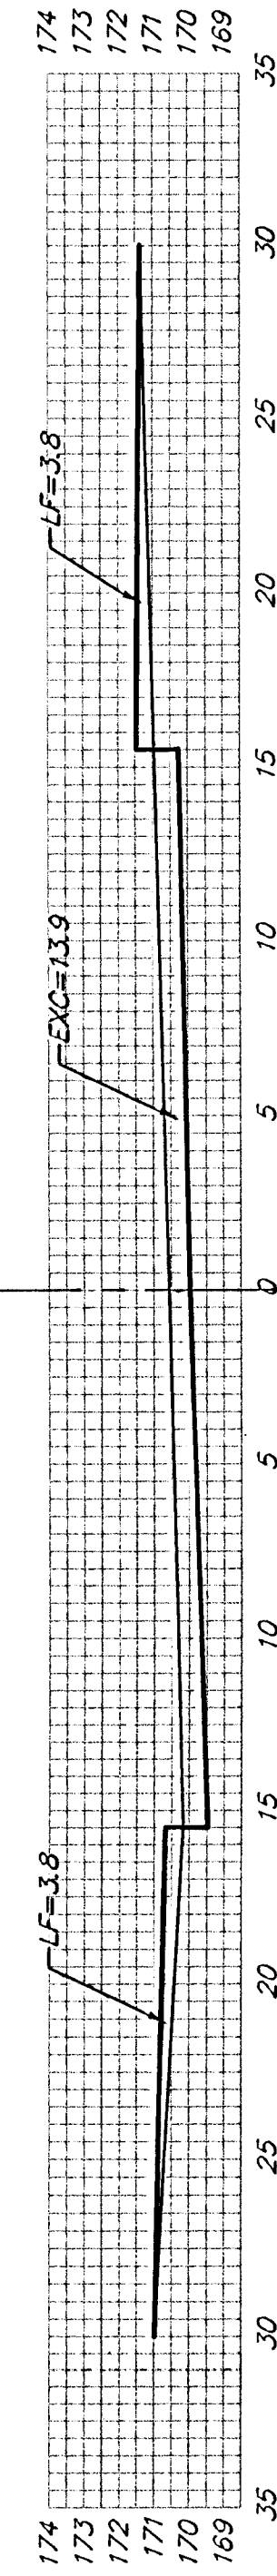

$EXC = 6.7$
 $LF = 2.5$
 $CF = 0.0$

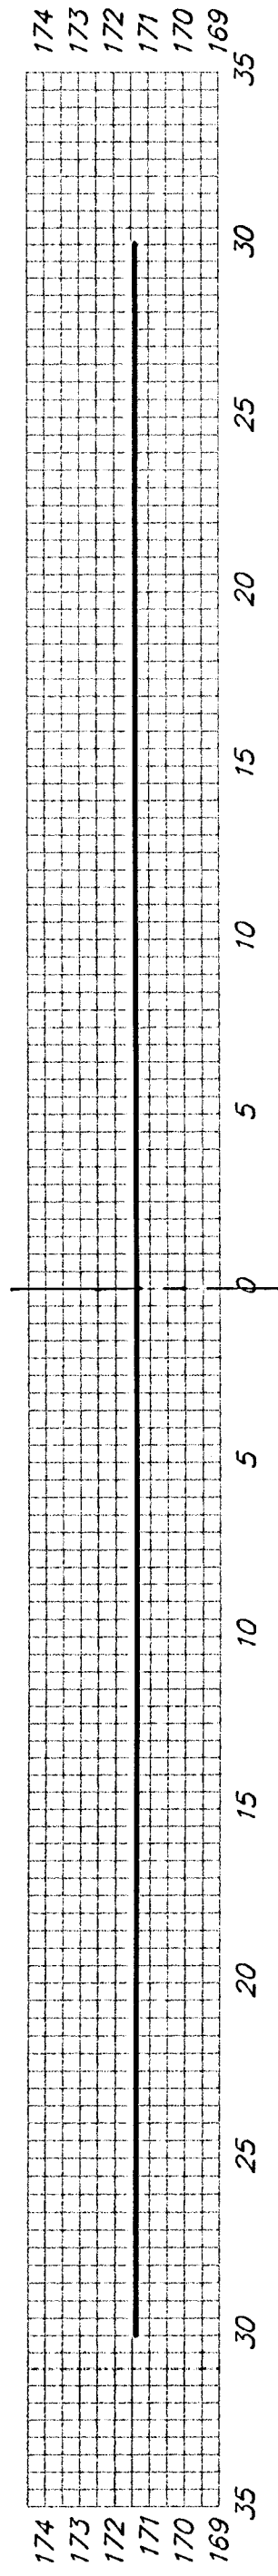


0+15

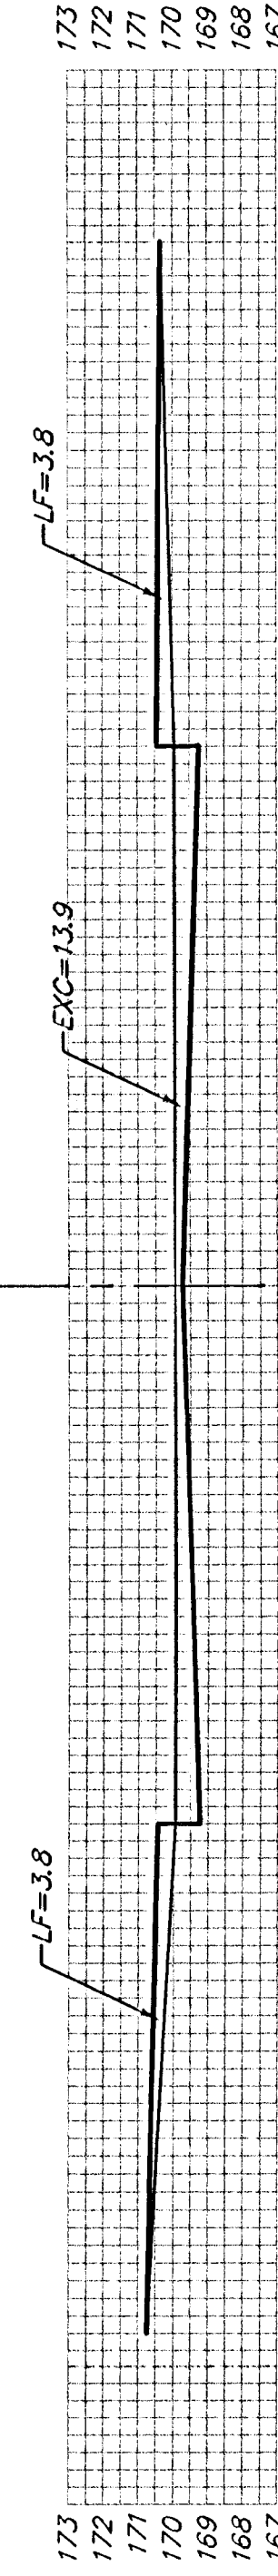


1+48.61

$EXC = 25.0$
 $LF = 13.6$
 $CF = 0.0$

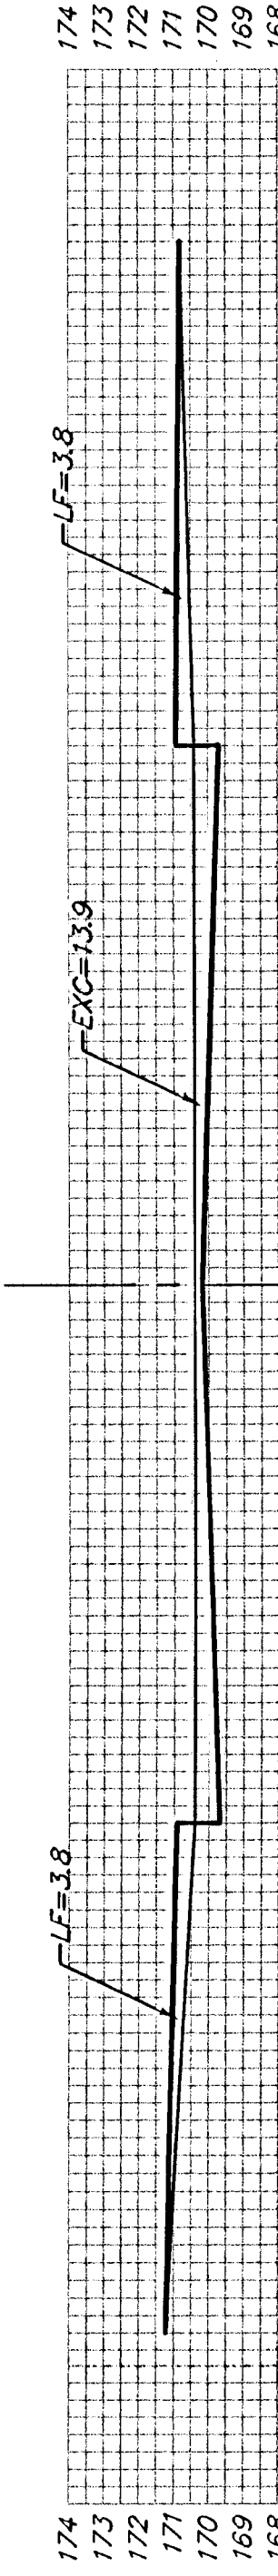

1+00

$EXC = 32.5$
 $LF = 17.6$
 $CF = 0.0$

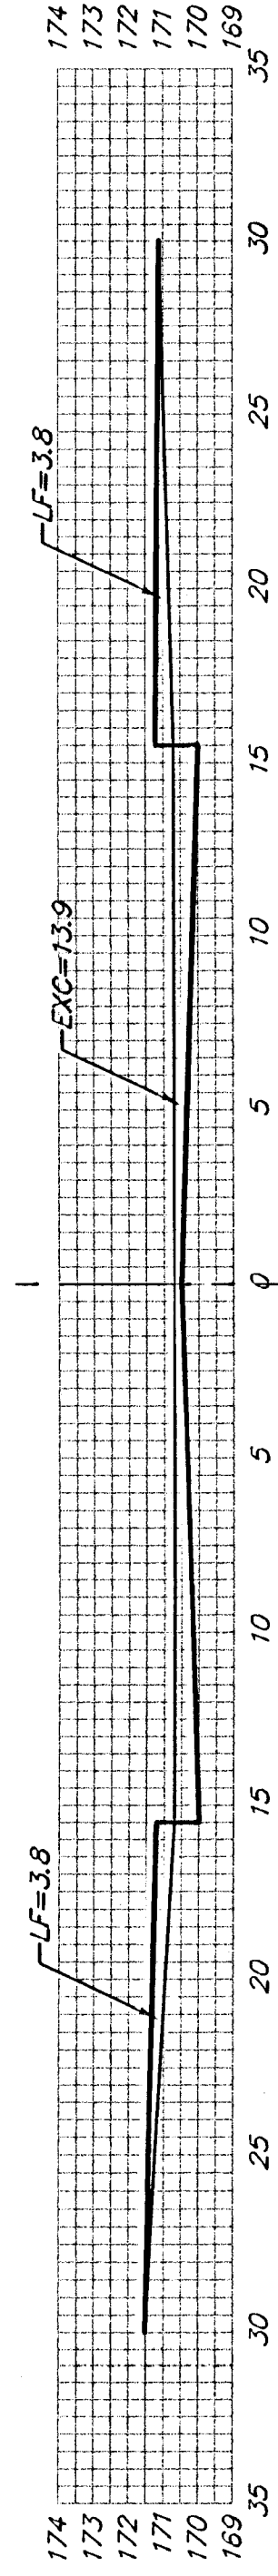

0+36.97

NINEIRON CT.
 LOTS 12-21, BLOCK A

Sheet Totals:
 Excavation = 222.8
 Loose Fill = 86.2
 Compacted Fill = 0.0