


PROJECT NO.	SHEET NO.	TOTAL SHEETS
472-76-245-81892-000-000-001	7	10

SCALE: 1"=20'

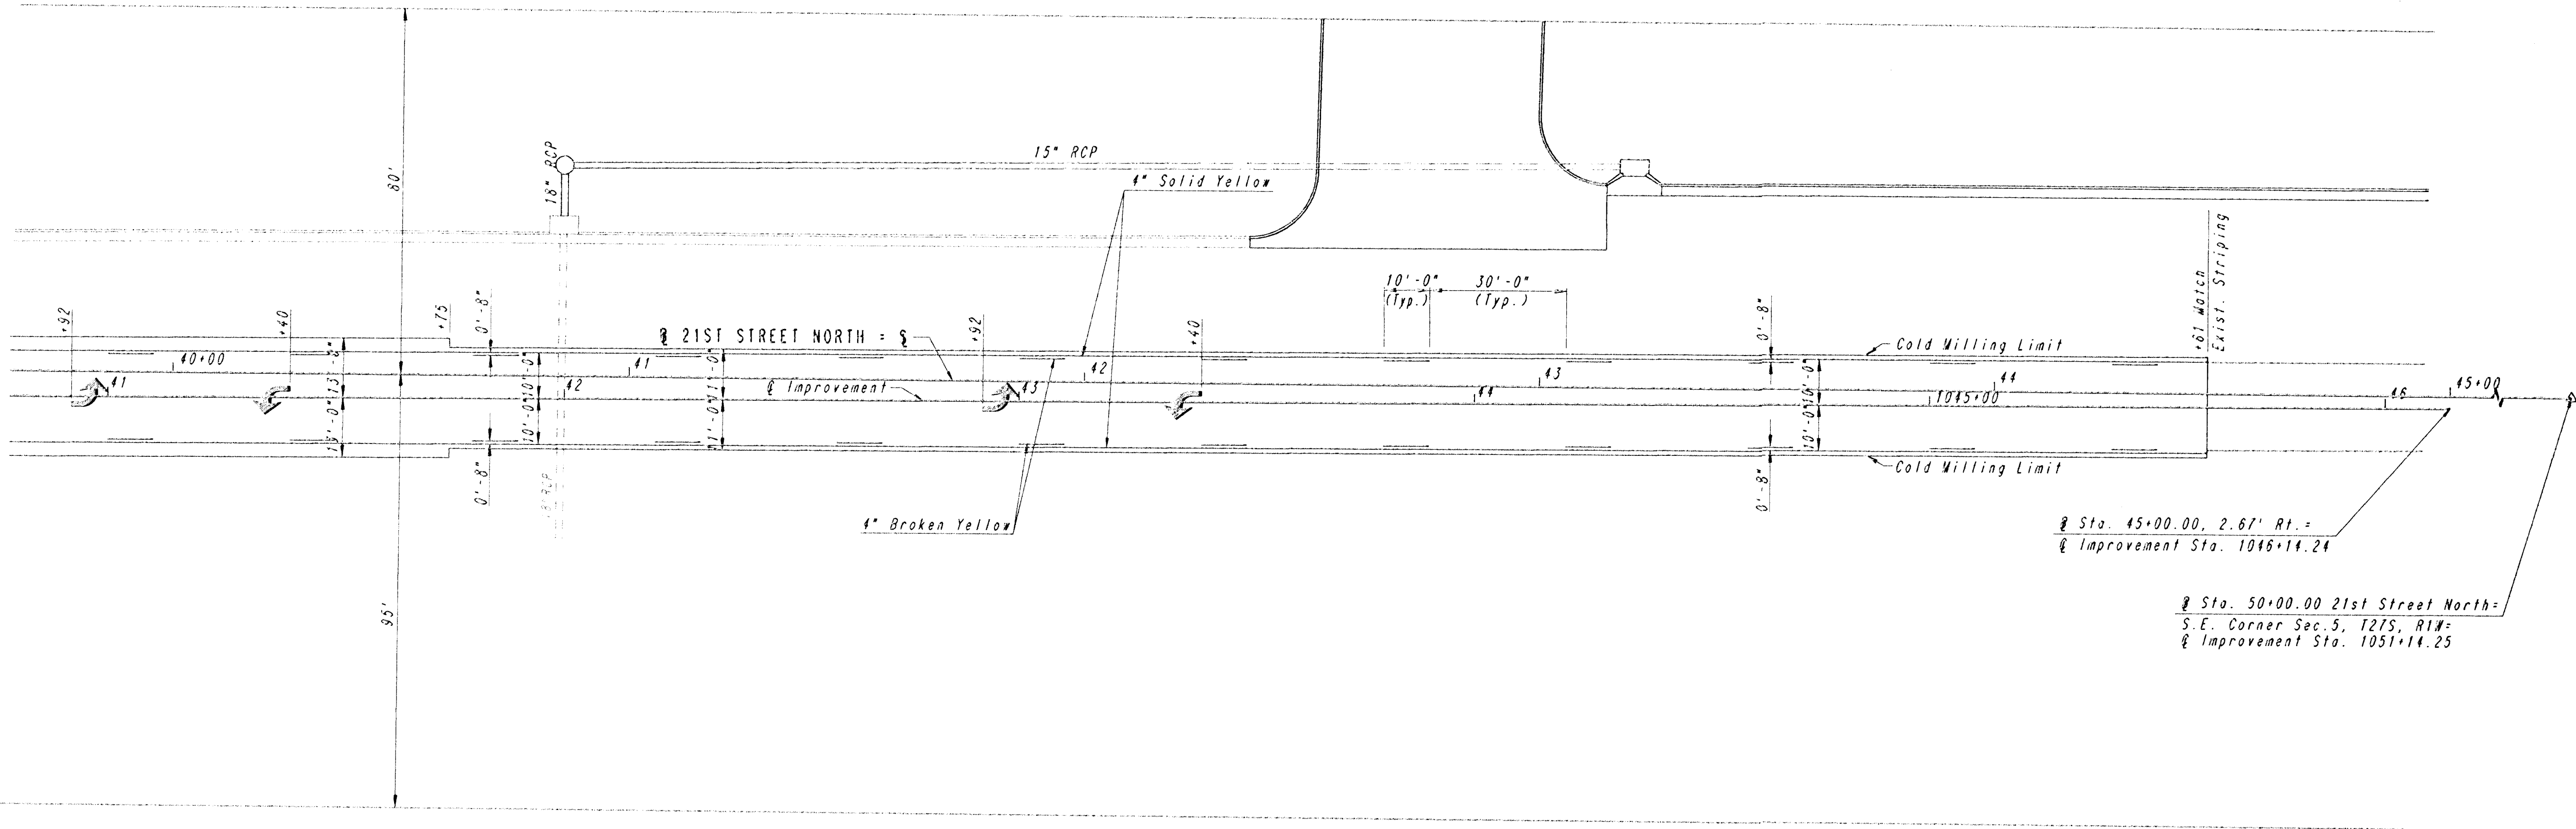

PLAN	SURVEYED	BY	DATE
NOTE BOOK PLOTTED			
NO.	ALIGNMENT CHECKED		
	RT. OF WAY CHECKED		

DRAWING NAME: 32-54420-3 21ST L1MARK2
LOCATION: 04 41003
CENTER COORDINATES:
NOTATION AND:
DATE LAST WORKED ON: APRIL 5, 1995
DWAINE DUNN

21ST STREET NORTH			
MARKING AND SIGNING PLAN			
Q STA. 1041+00.00 TO Q STA. 1045+61.00			
PROFESSIONAL ENGINEERING CONSULTANTS, P.A.			
ENGINEERS WICHITA, KANSAS			
Designed by	MWB, GDD	Checked by	
Drawn by	DEP, BJS	Date	APR., 1995
		Job No.	94420-3