


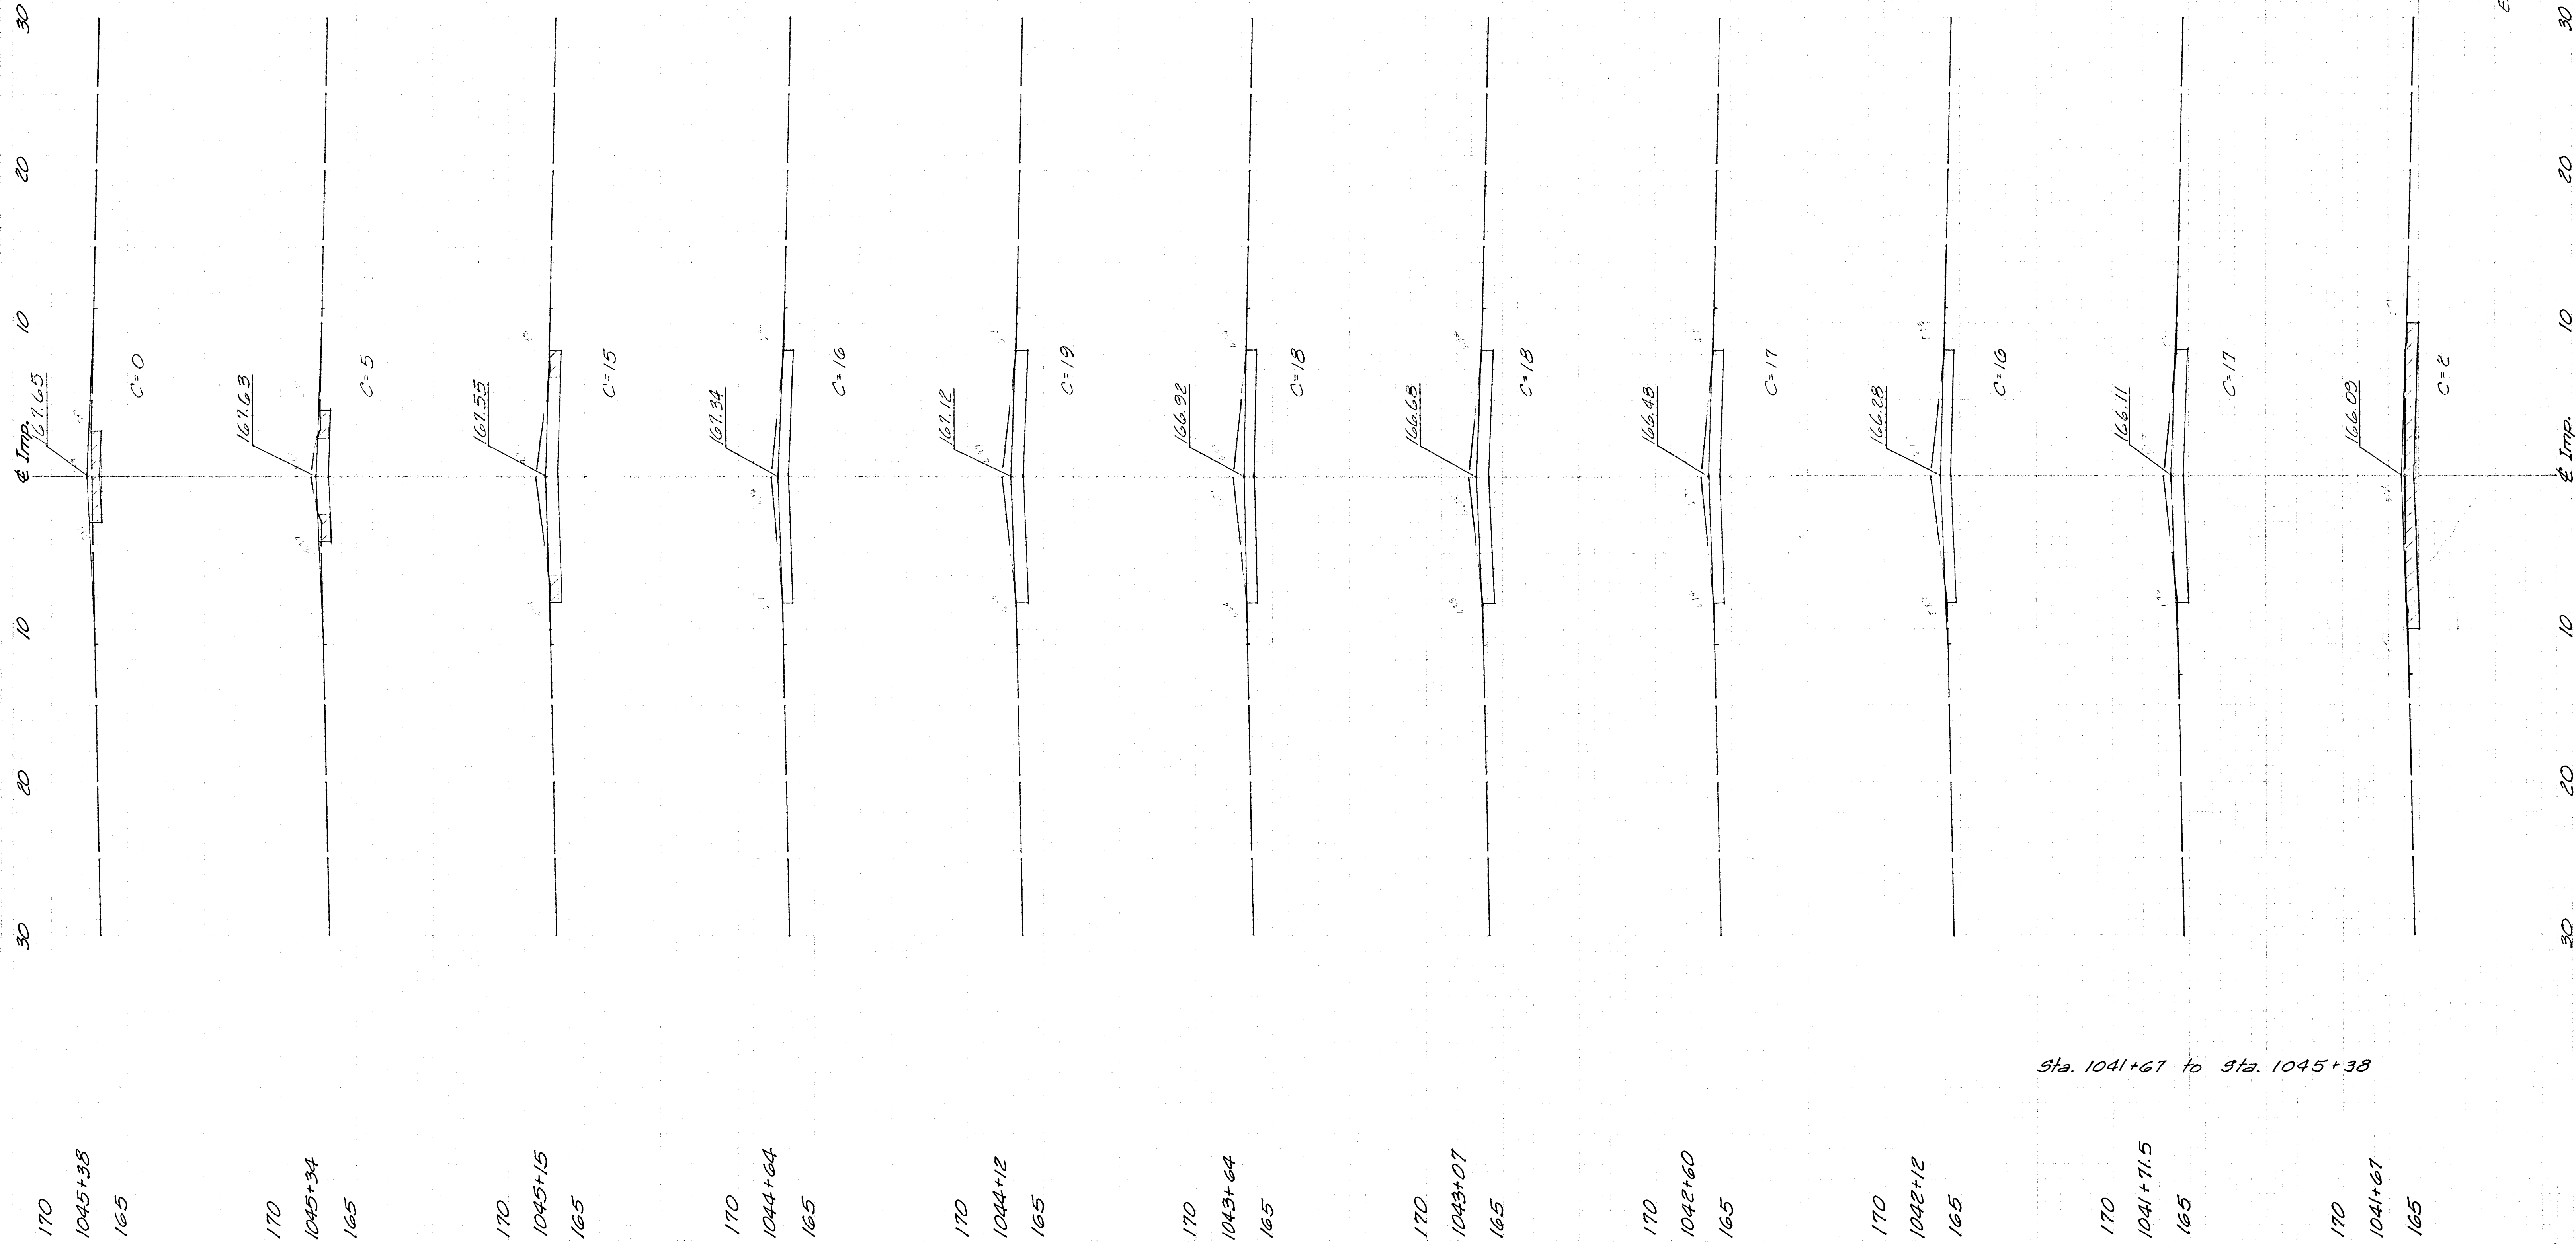

Sta. 1041+67 to Sta. 1045+38

21st Street North
LEFT TURN LANE
Proj. No. 472 76 245 81892 000 000001
170 1041+67 165

Exc. = 227 Cu. Yds.