


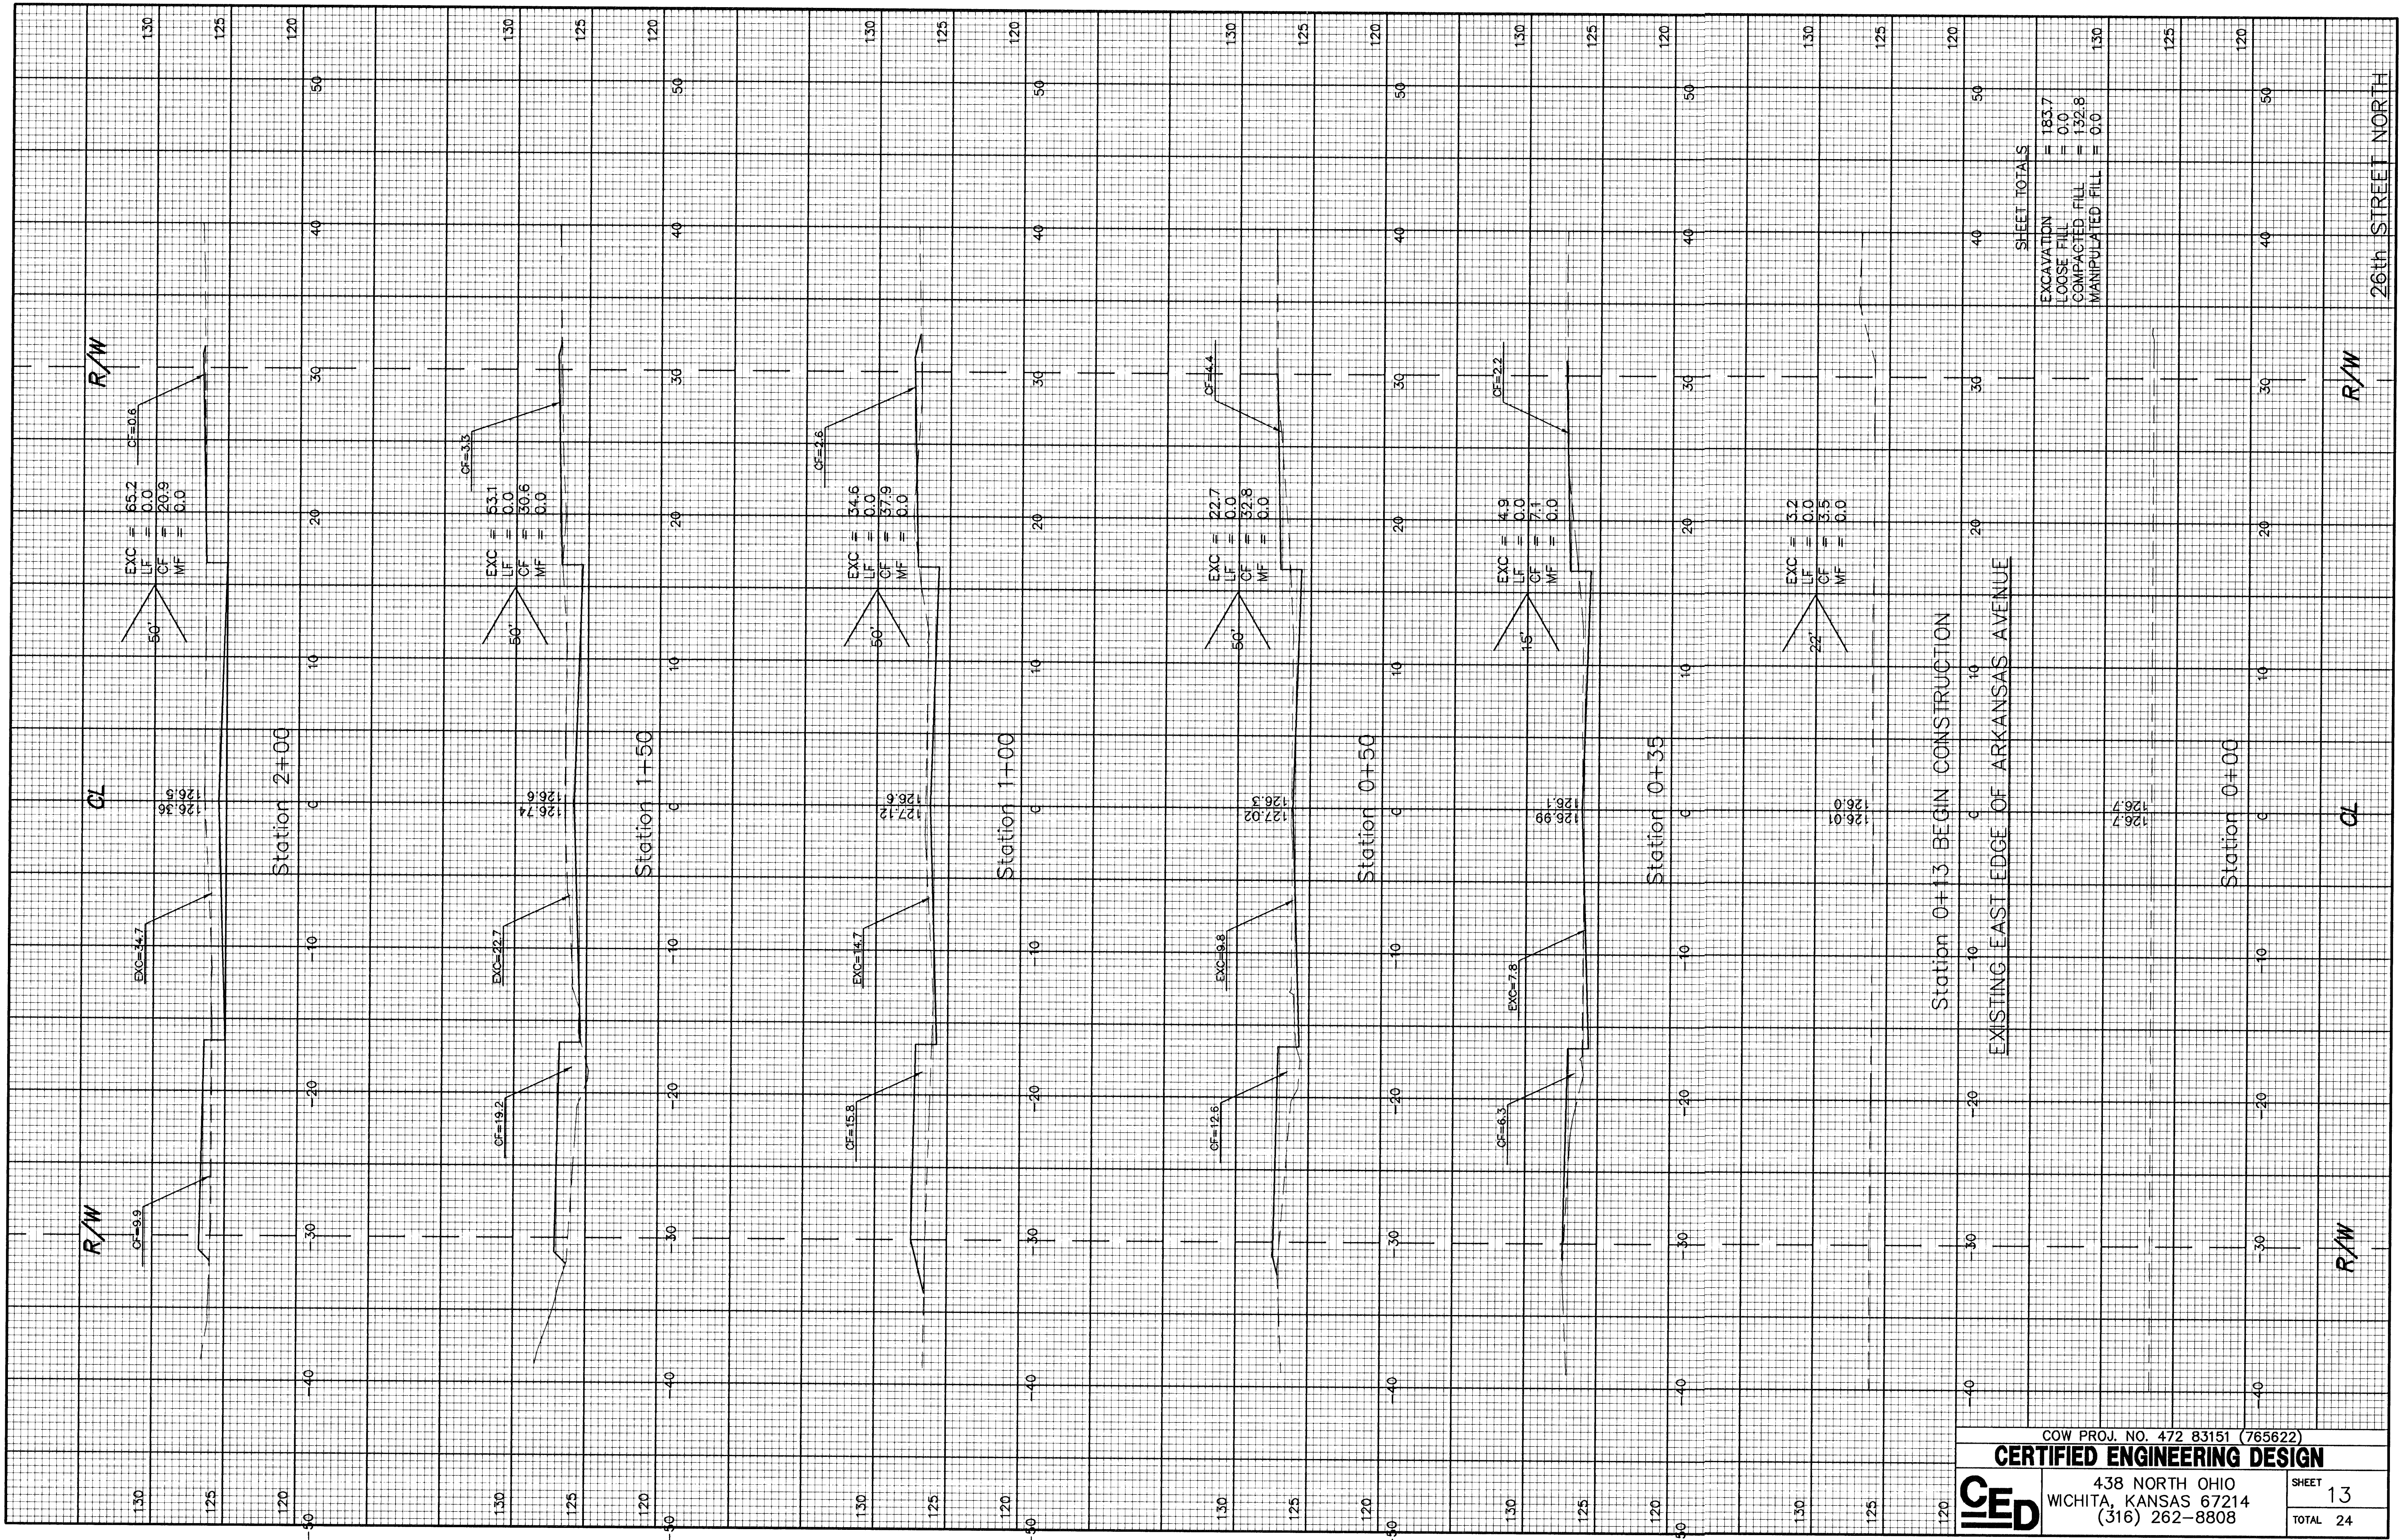



438 NORTH OHIO
WICHITA, KANSAS 67214
(316) 262-8808

CERTIFIED ENGINEERING DESIGN

COW PROJ. NO. 472 83151 (765622)

SHEET
TOTAL

13
24

SHEET TOTALS
EXCAVATION = 183.7
LOOSE FILL = 0.0
COMPACTED FILL = 132.8
MANIPULATED FILL = 0.0

Station 0+13 BEGIN CONSTRUCTION
EXISTING EAST EDGE OF ARKANSAS AVENUE

26th STREET NORTH