


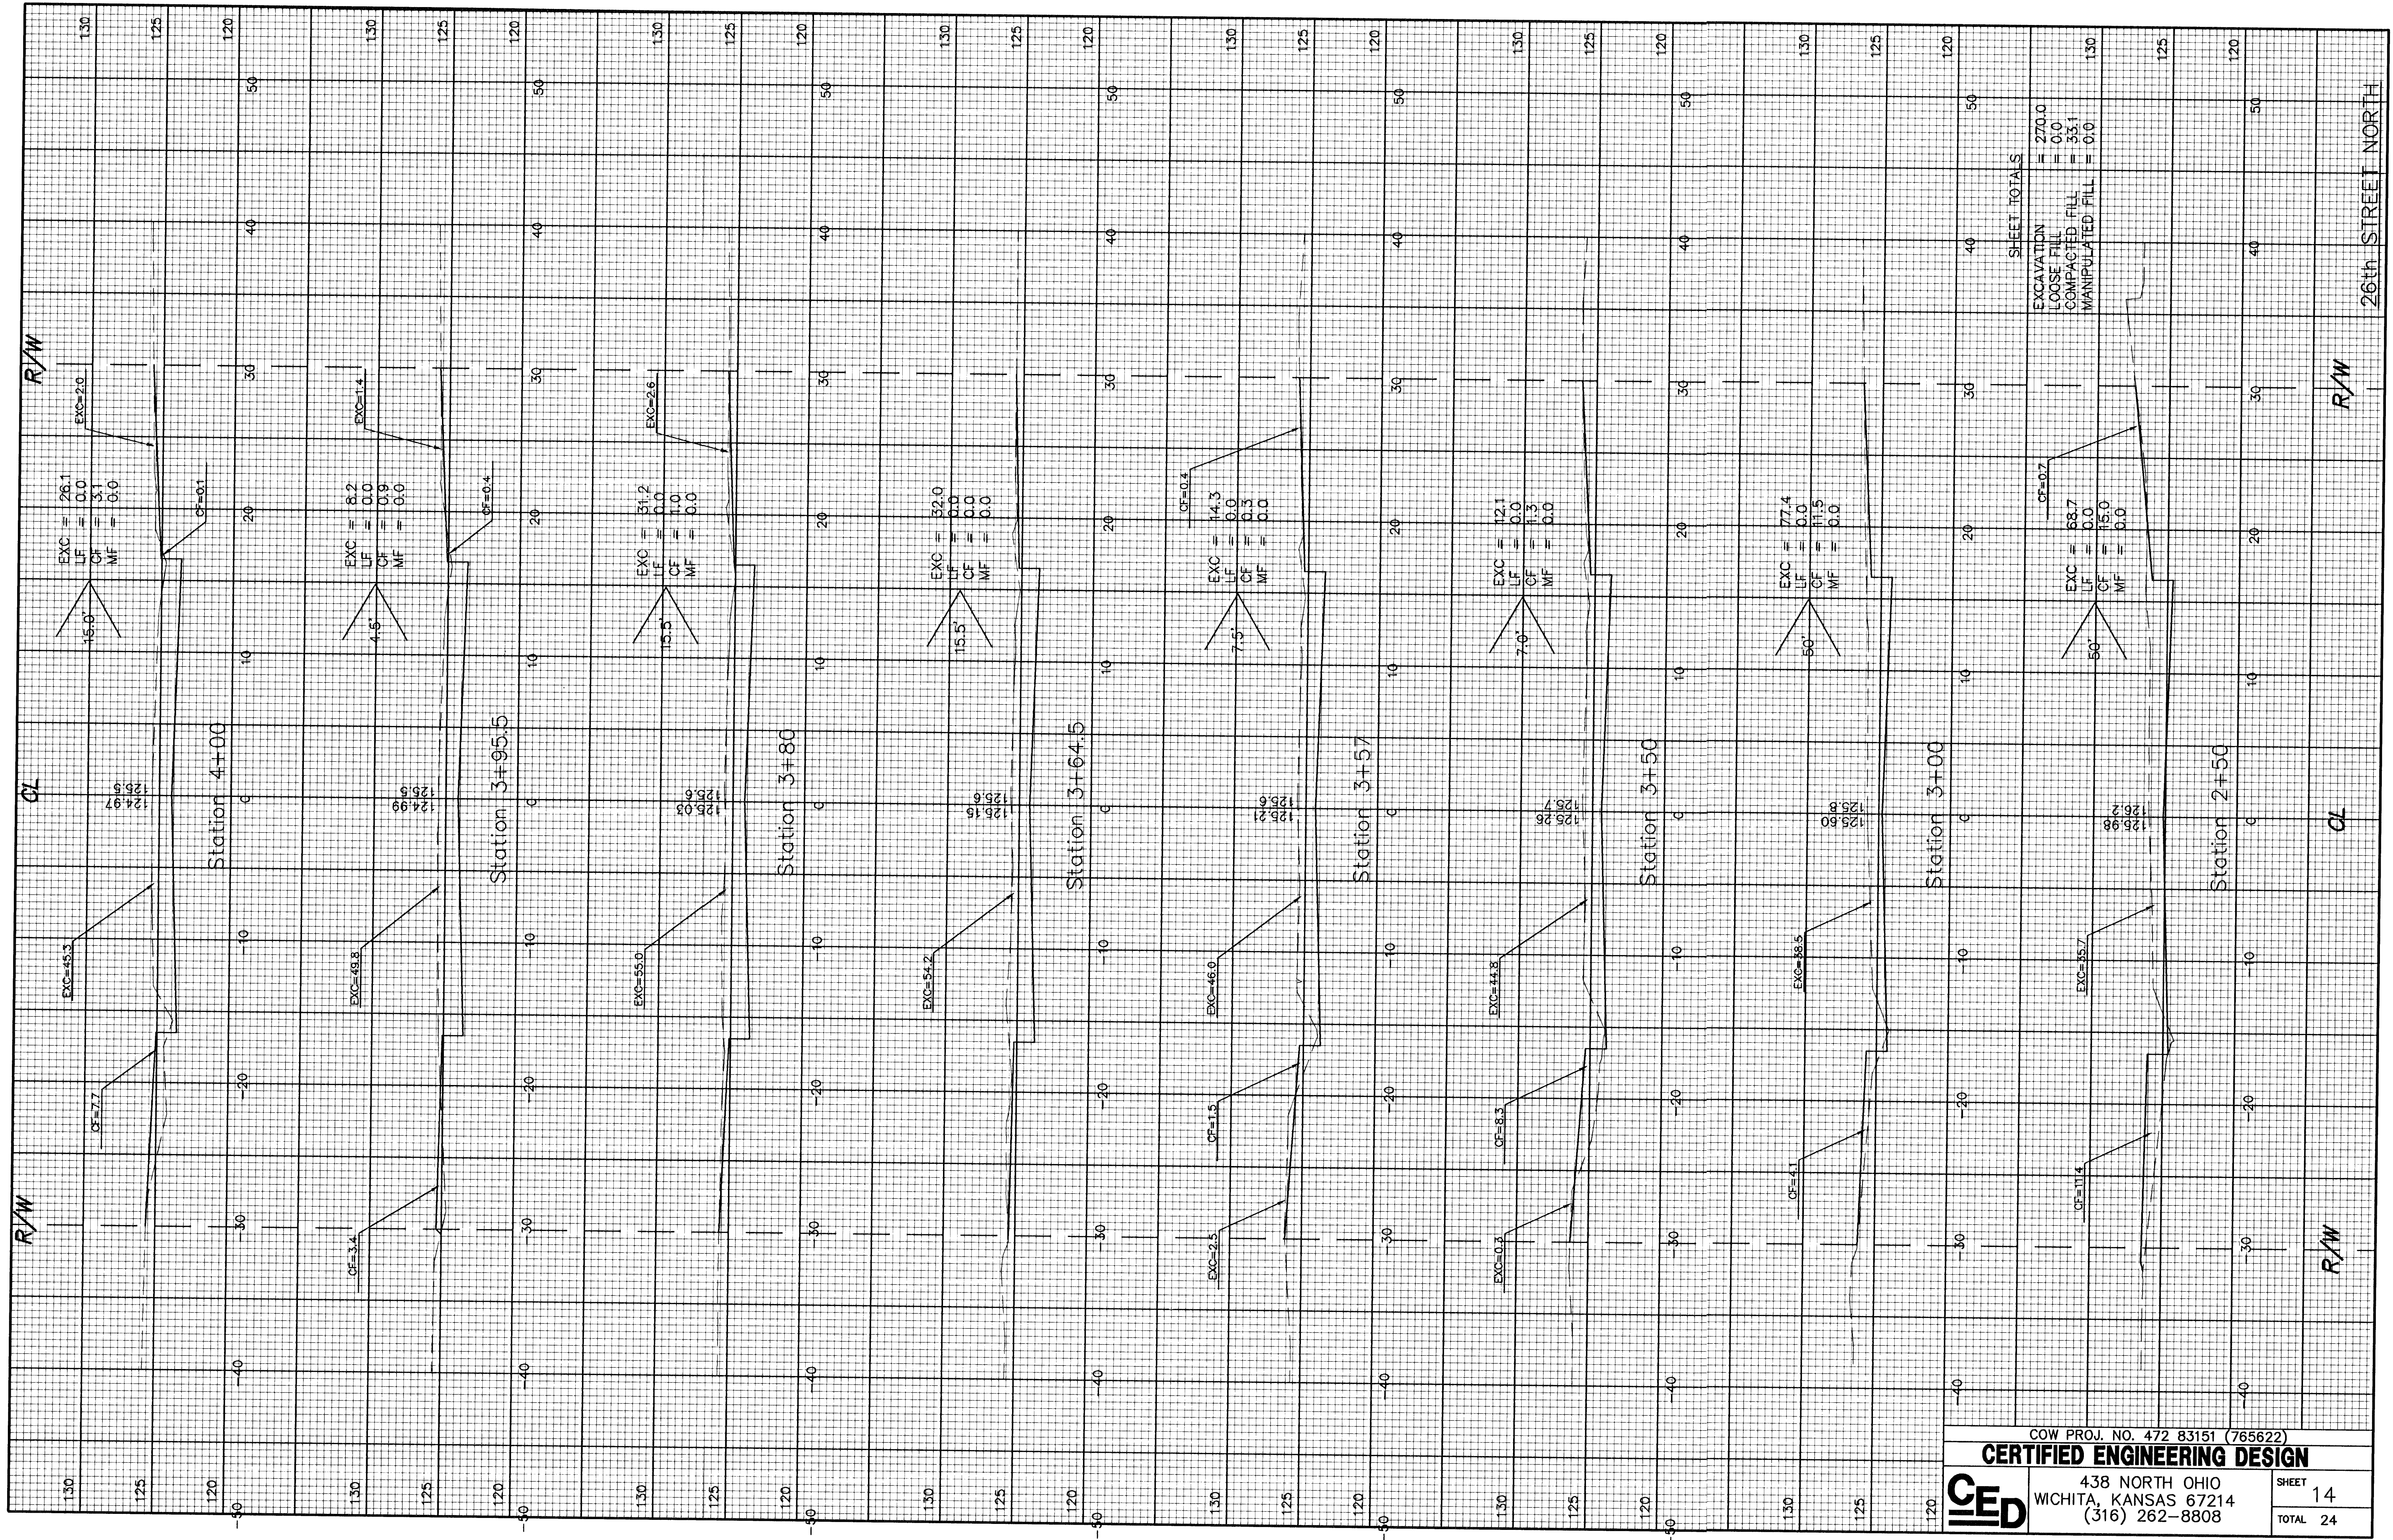

CED

COW PROJ. NO. 472 83151 (765622)

CERTIFIED ENGINEERING DESIGN

438 NORTH OHIO
WICHITA, KANSAS 67214
(316) 262-8808

SHEET
TOTAL

14
24

R/W

CL

R/W

26th STREET NORTH

SHEET TOTALS

EXCAVATION
LOOSE FILL = 270.0
COMPACTED FILL = 35.1
MANIPULATED FILL = 0.0