


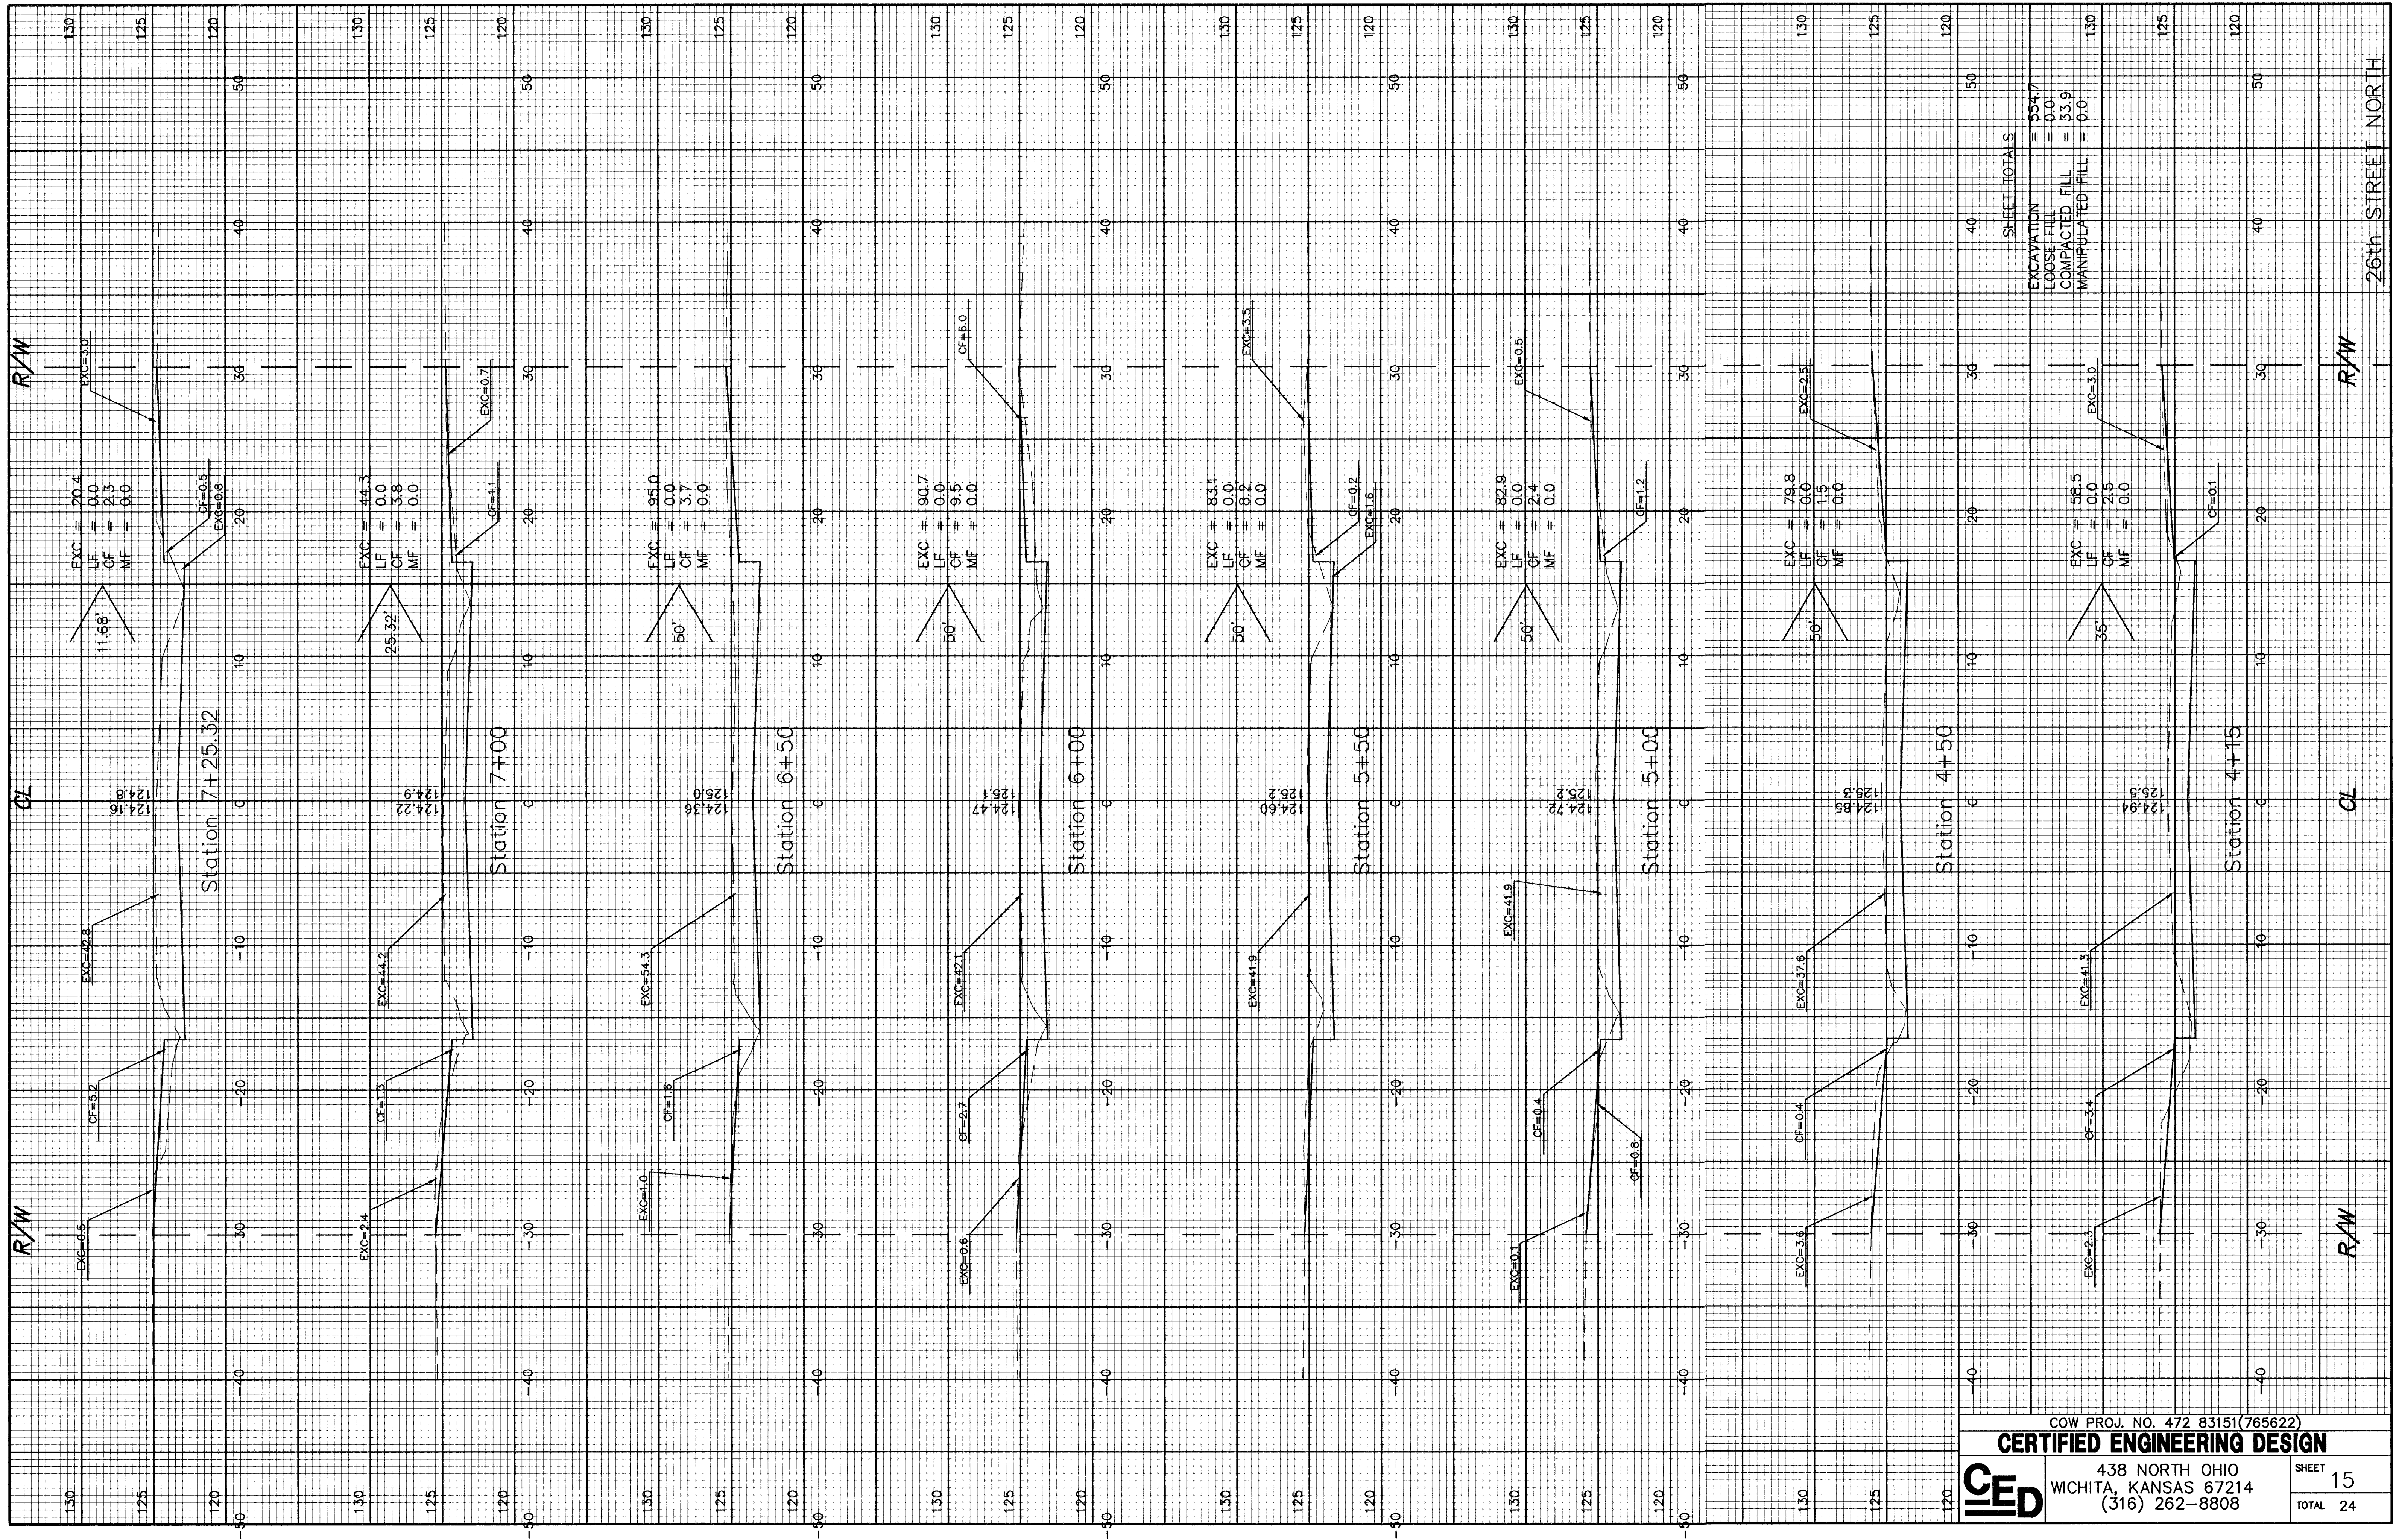

COW PROJ. NO. 472 83151(765622)

CERTIFIED ENGINEERING DESIGN



438 NORTH OHIO
WICHITA, KANSAS 67214
(316) 262-8808

SHEET
TOTAL 24

15