


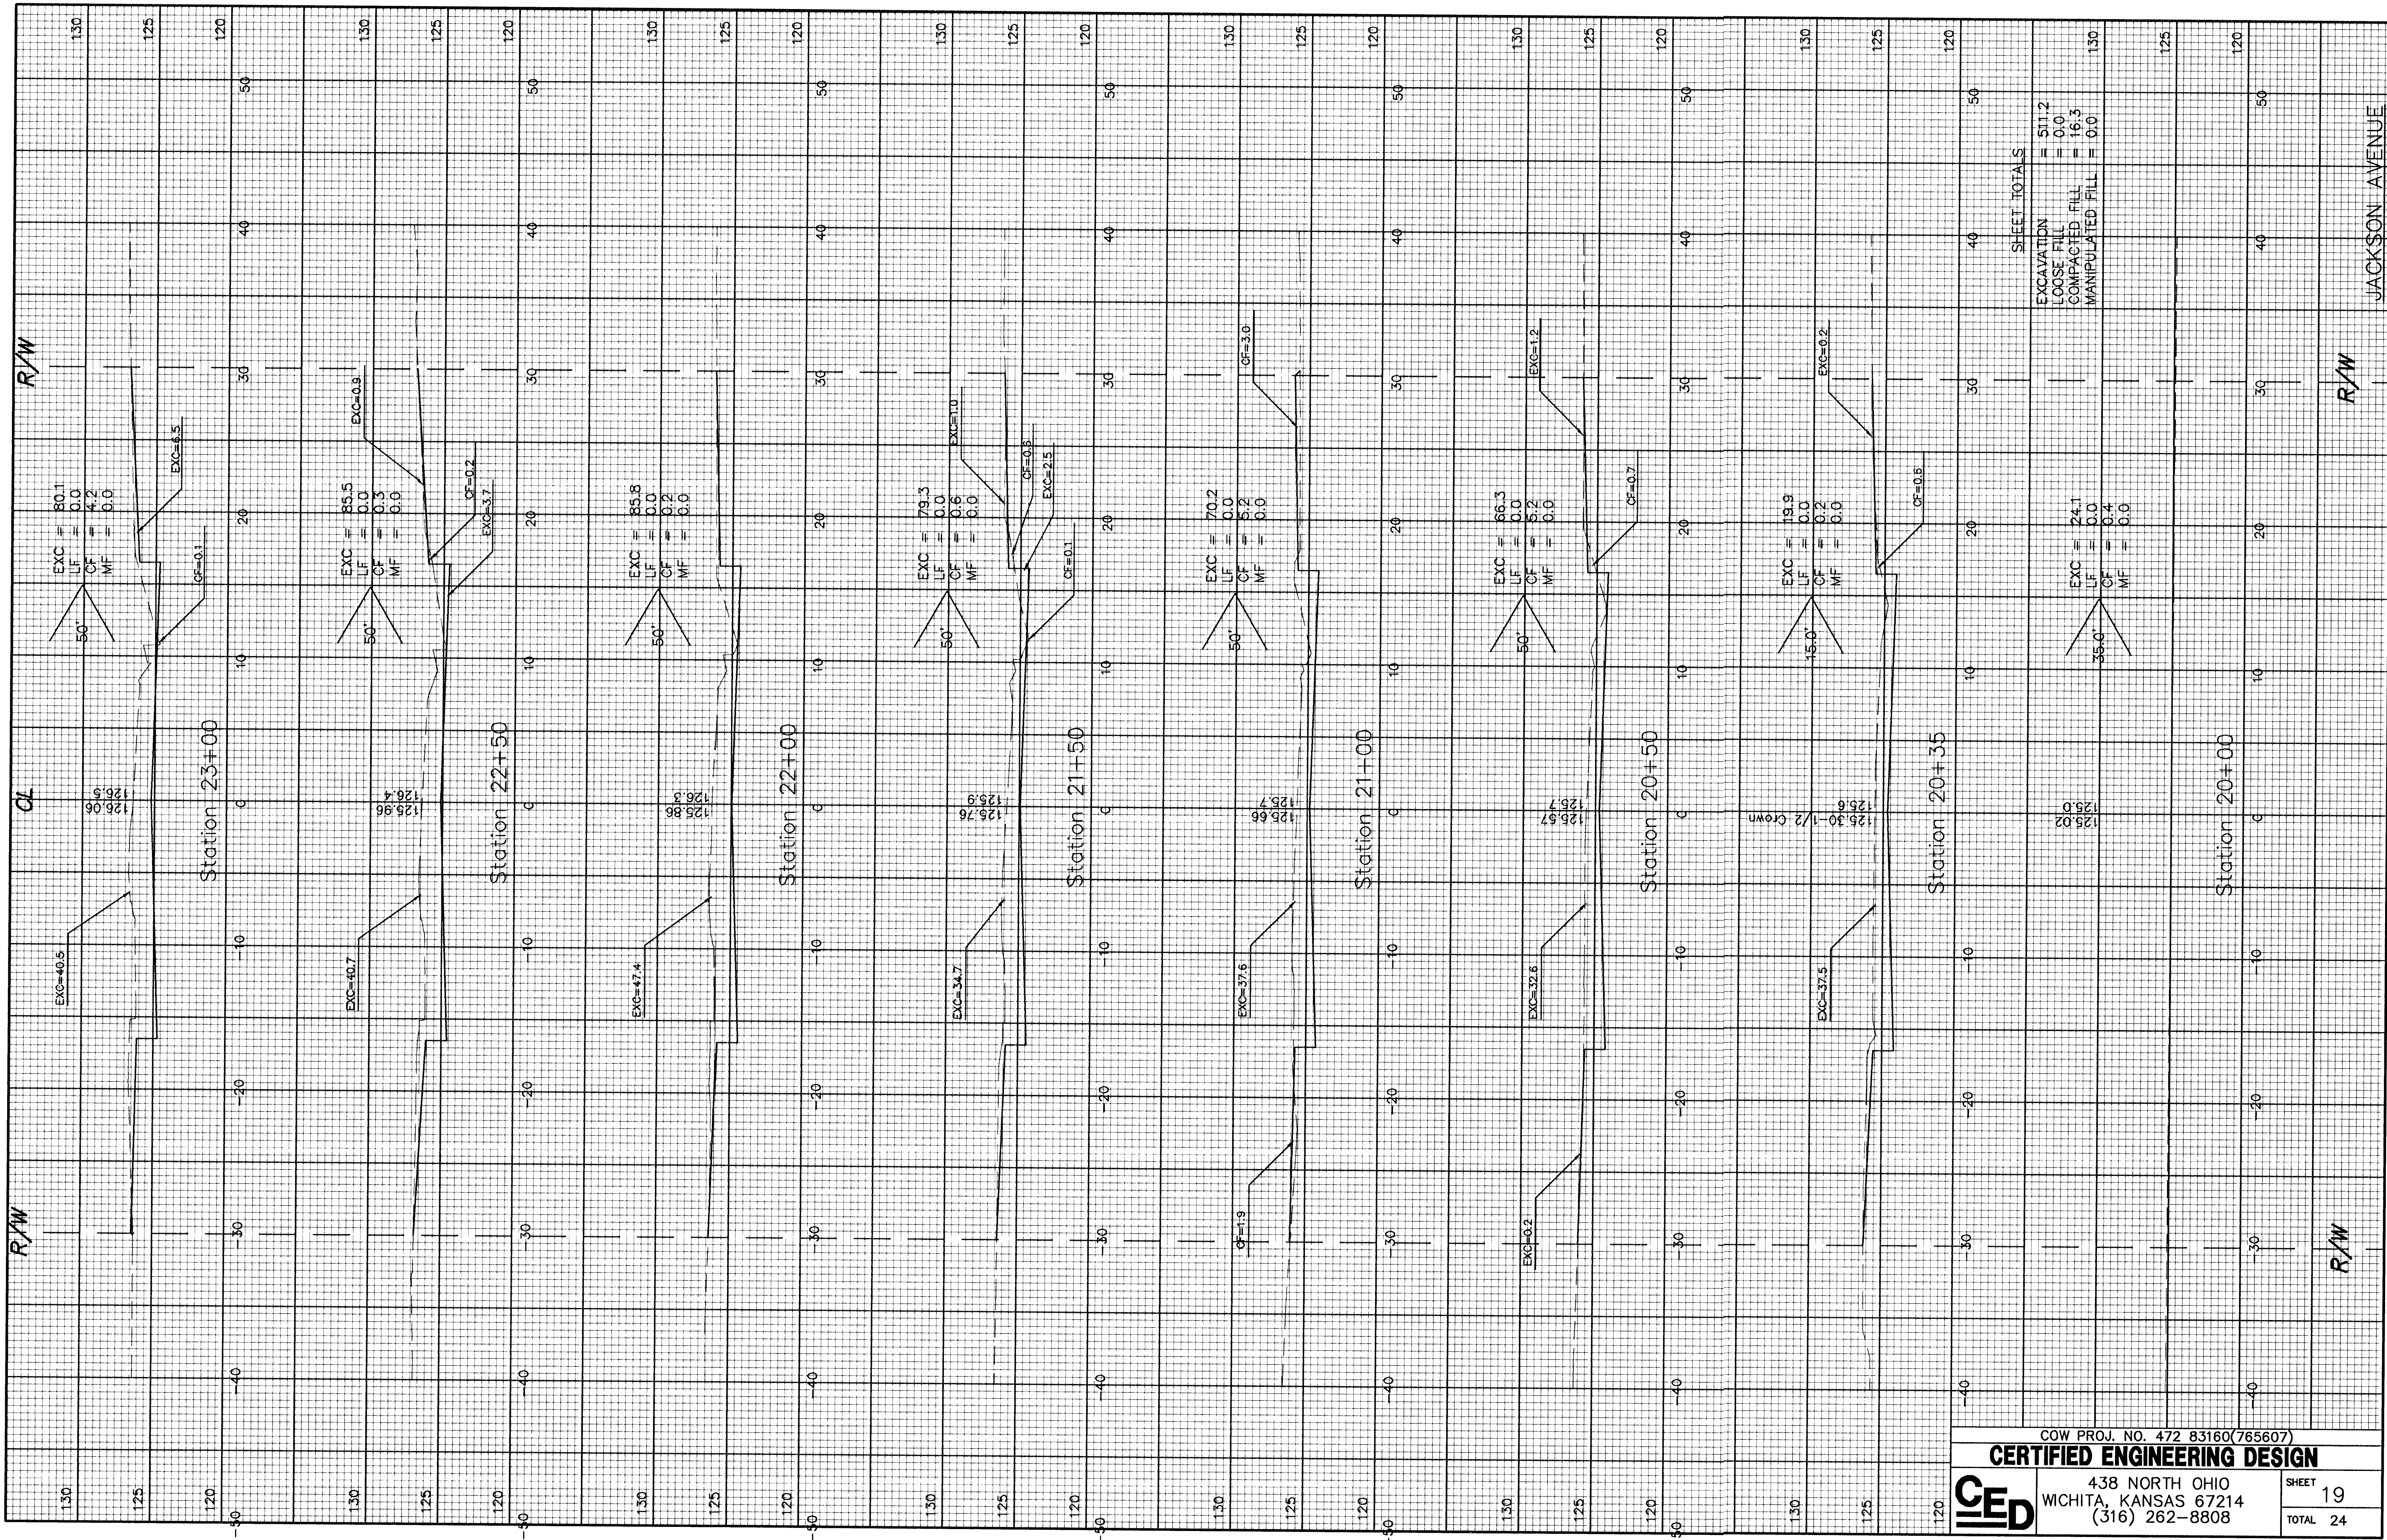

CED

COW PROJ. NO. 472 83160(765607)
CERTIFIED ENGINEERING DESIGN
438 NORTH OHIO
WICHITA, KANSAS 67214
(316) 262-8808

SHEET
19

TOTAL
24

EXCAVATION
= 511.2

LOOSE FILL
= 0.0

COMPACTED FILL
= 16.3

MANIPULATED FILL
= 0.0

JACKSON AVENUE