


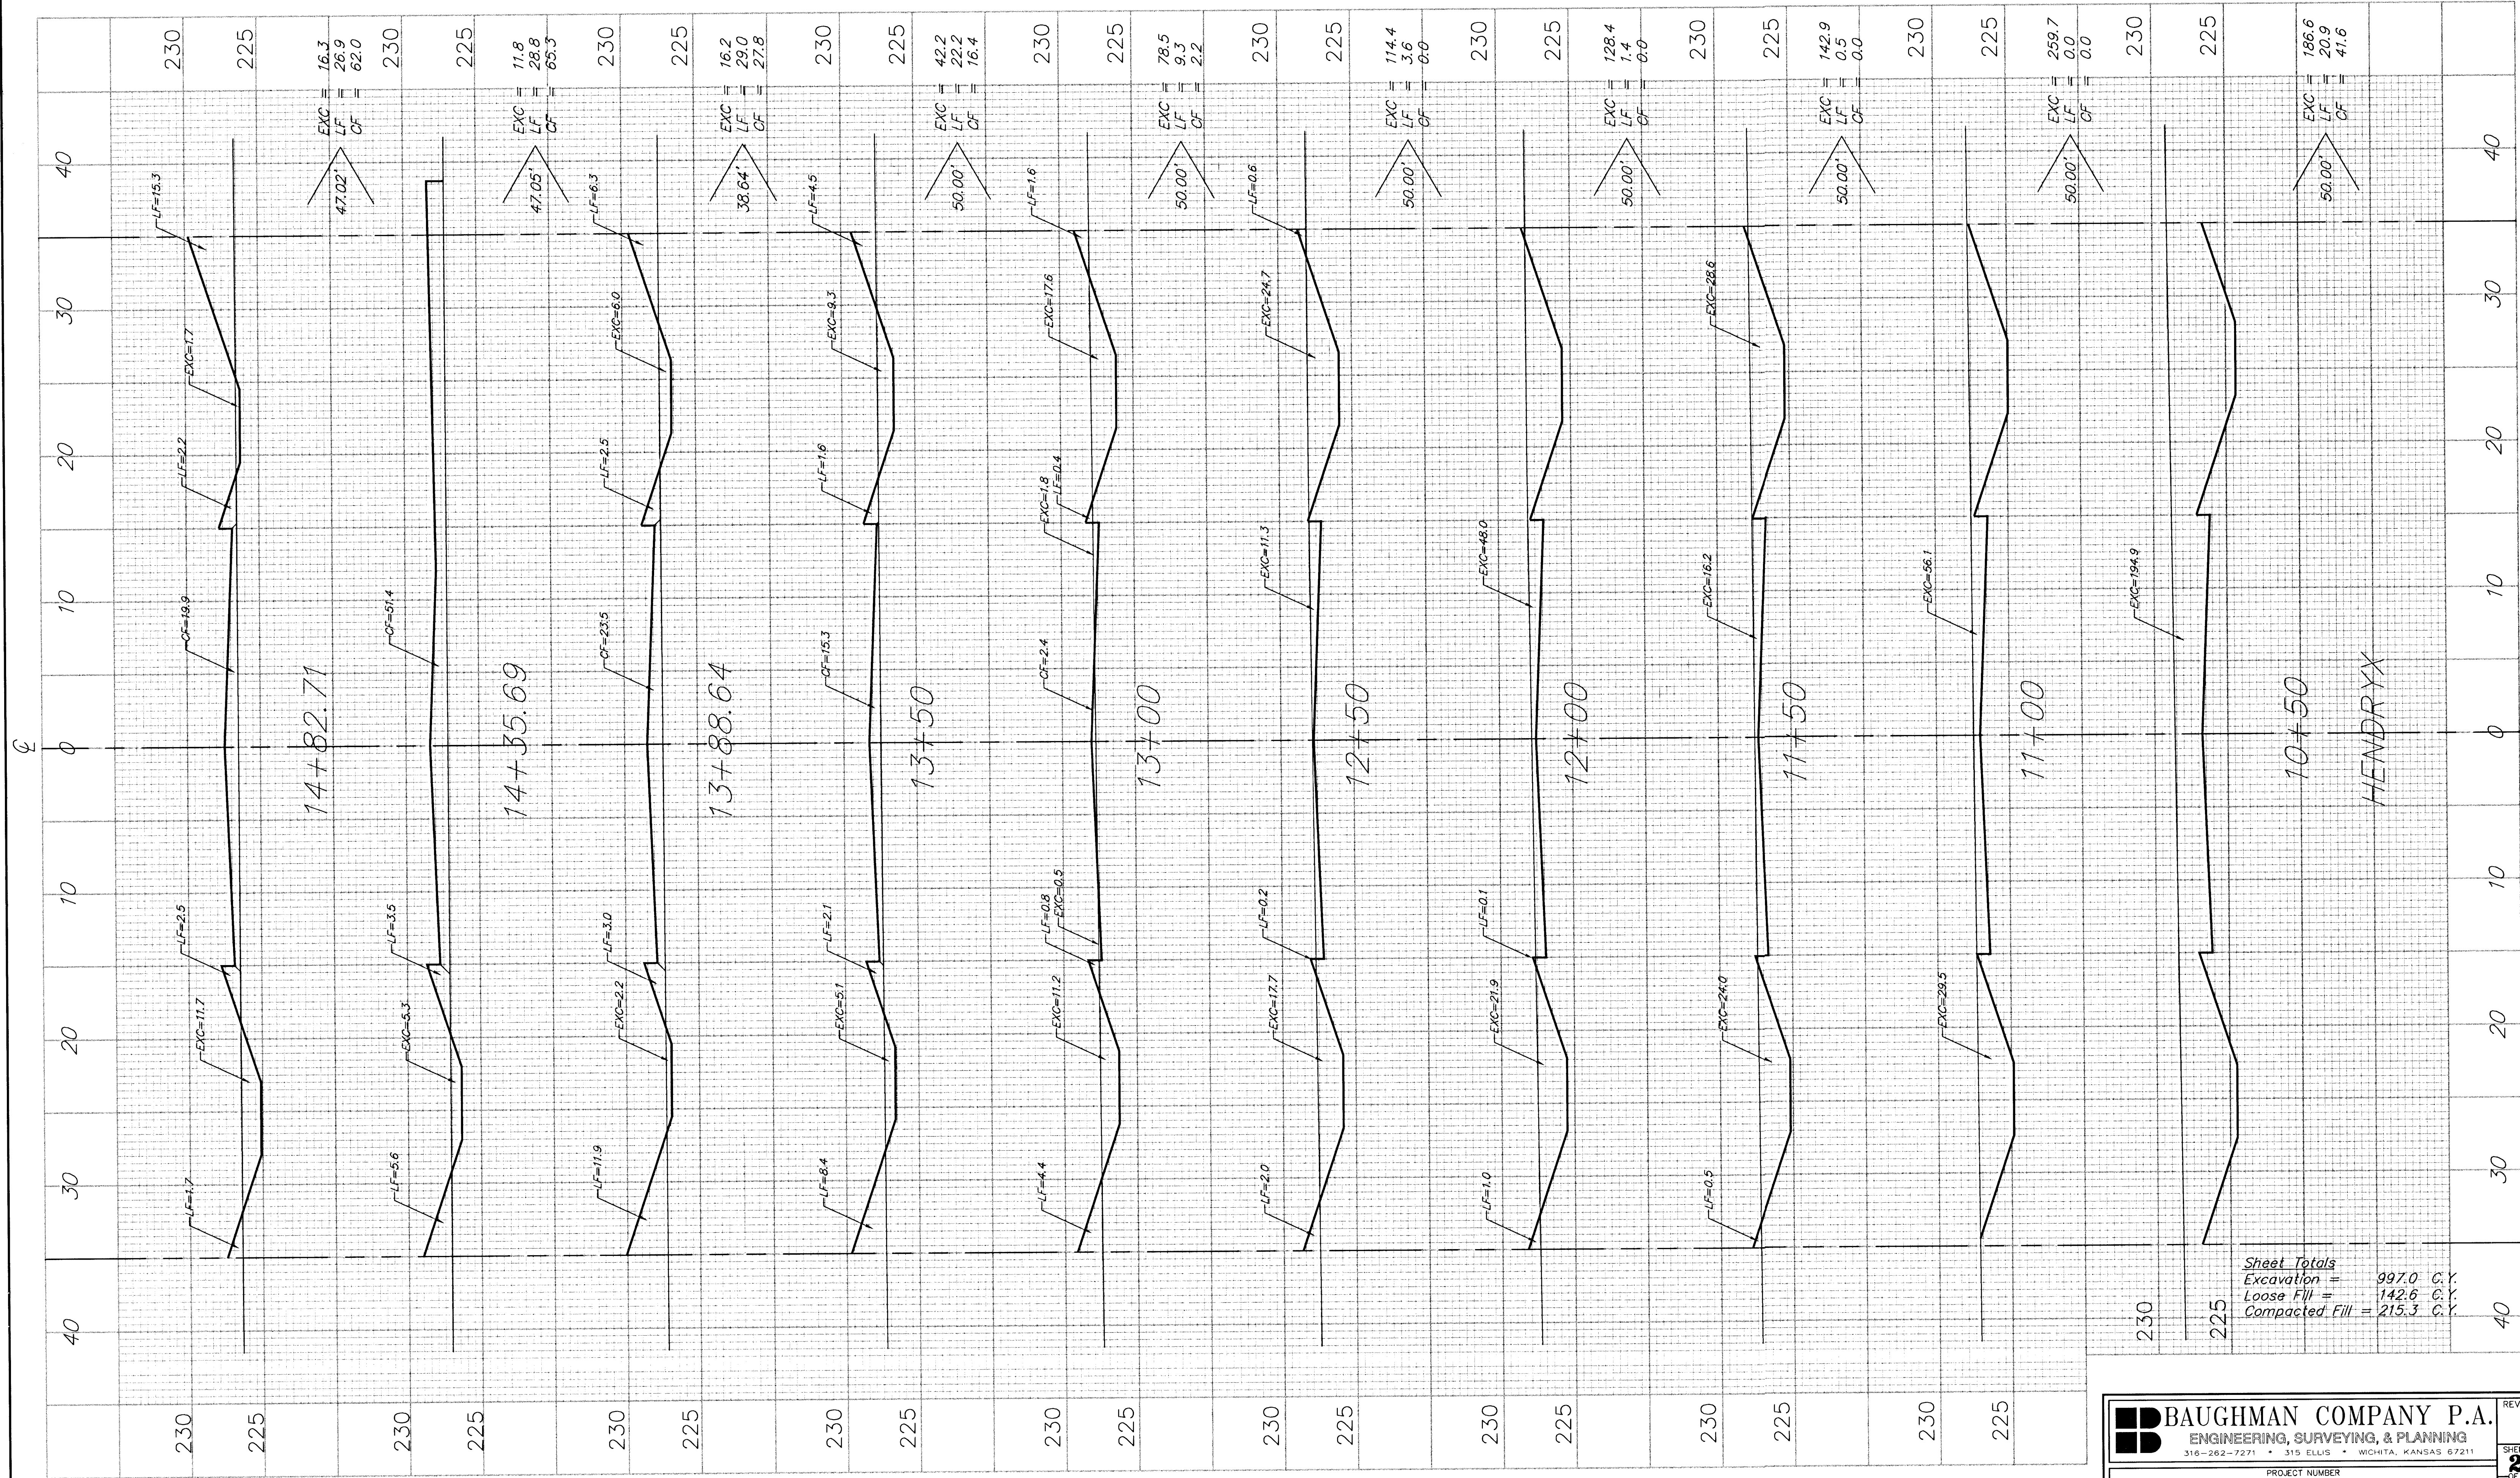

Sheet Totals  
Excavation = 997.0 C.Y.  
Loose Fill = 142.6 C.Y.  
Compacted Fill = 215.3 C.Y.