


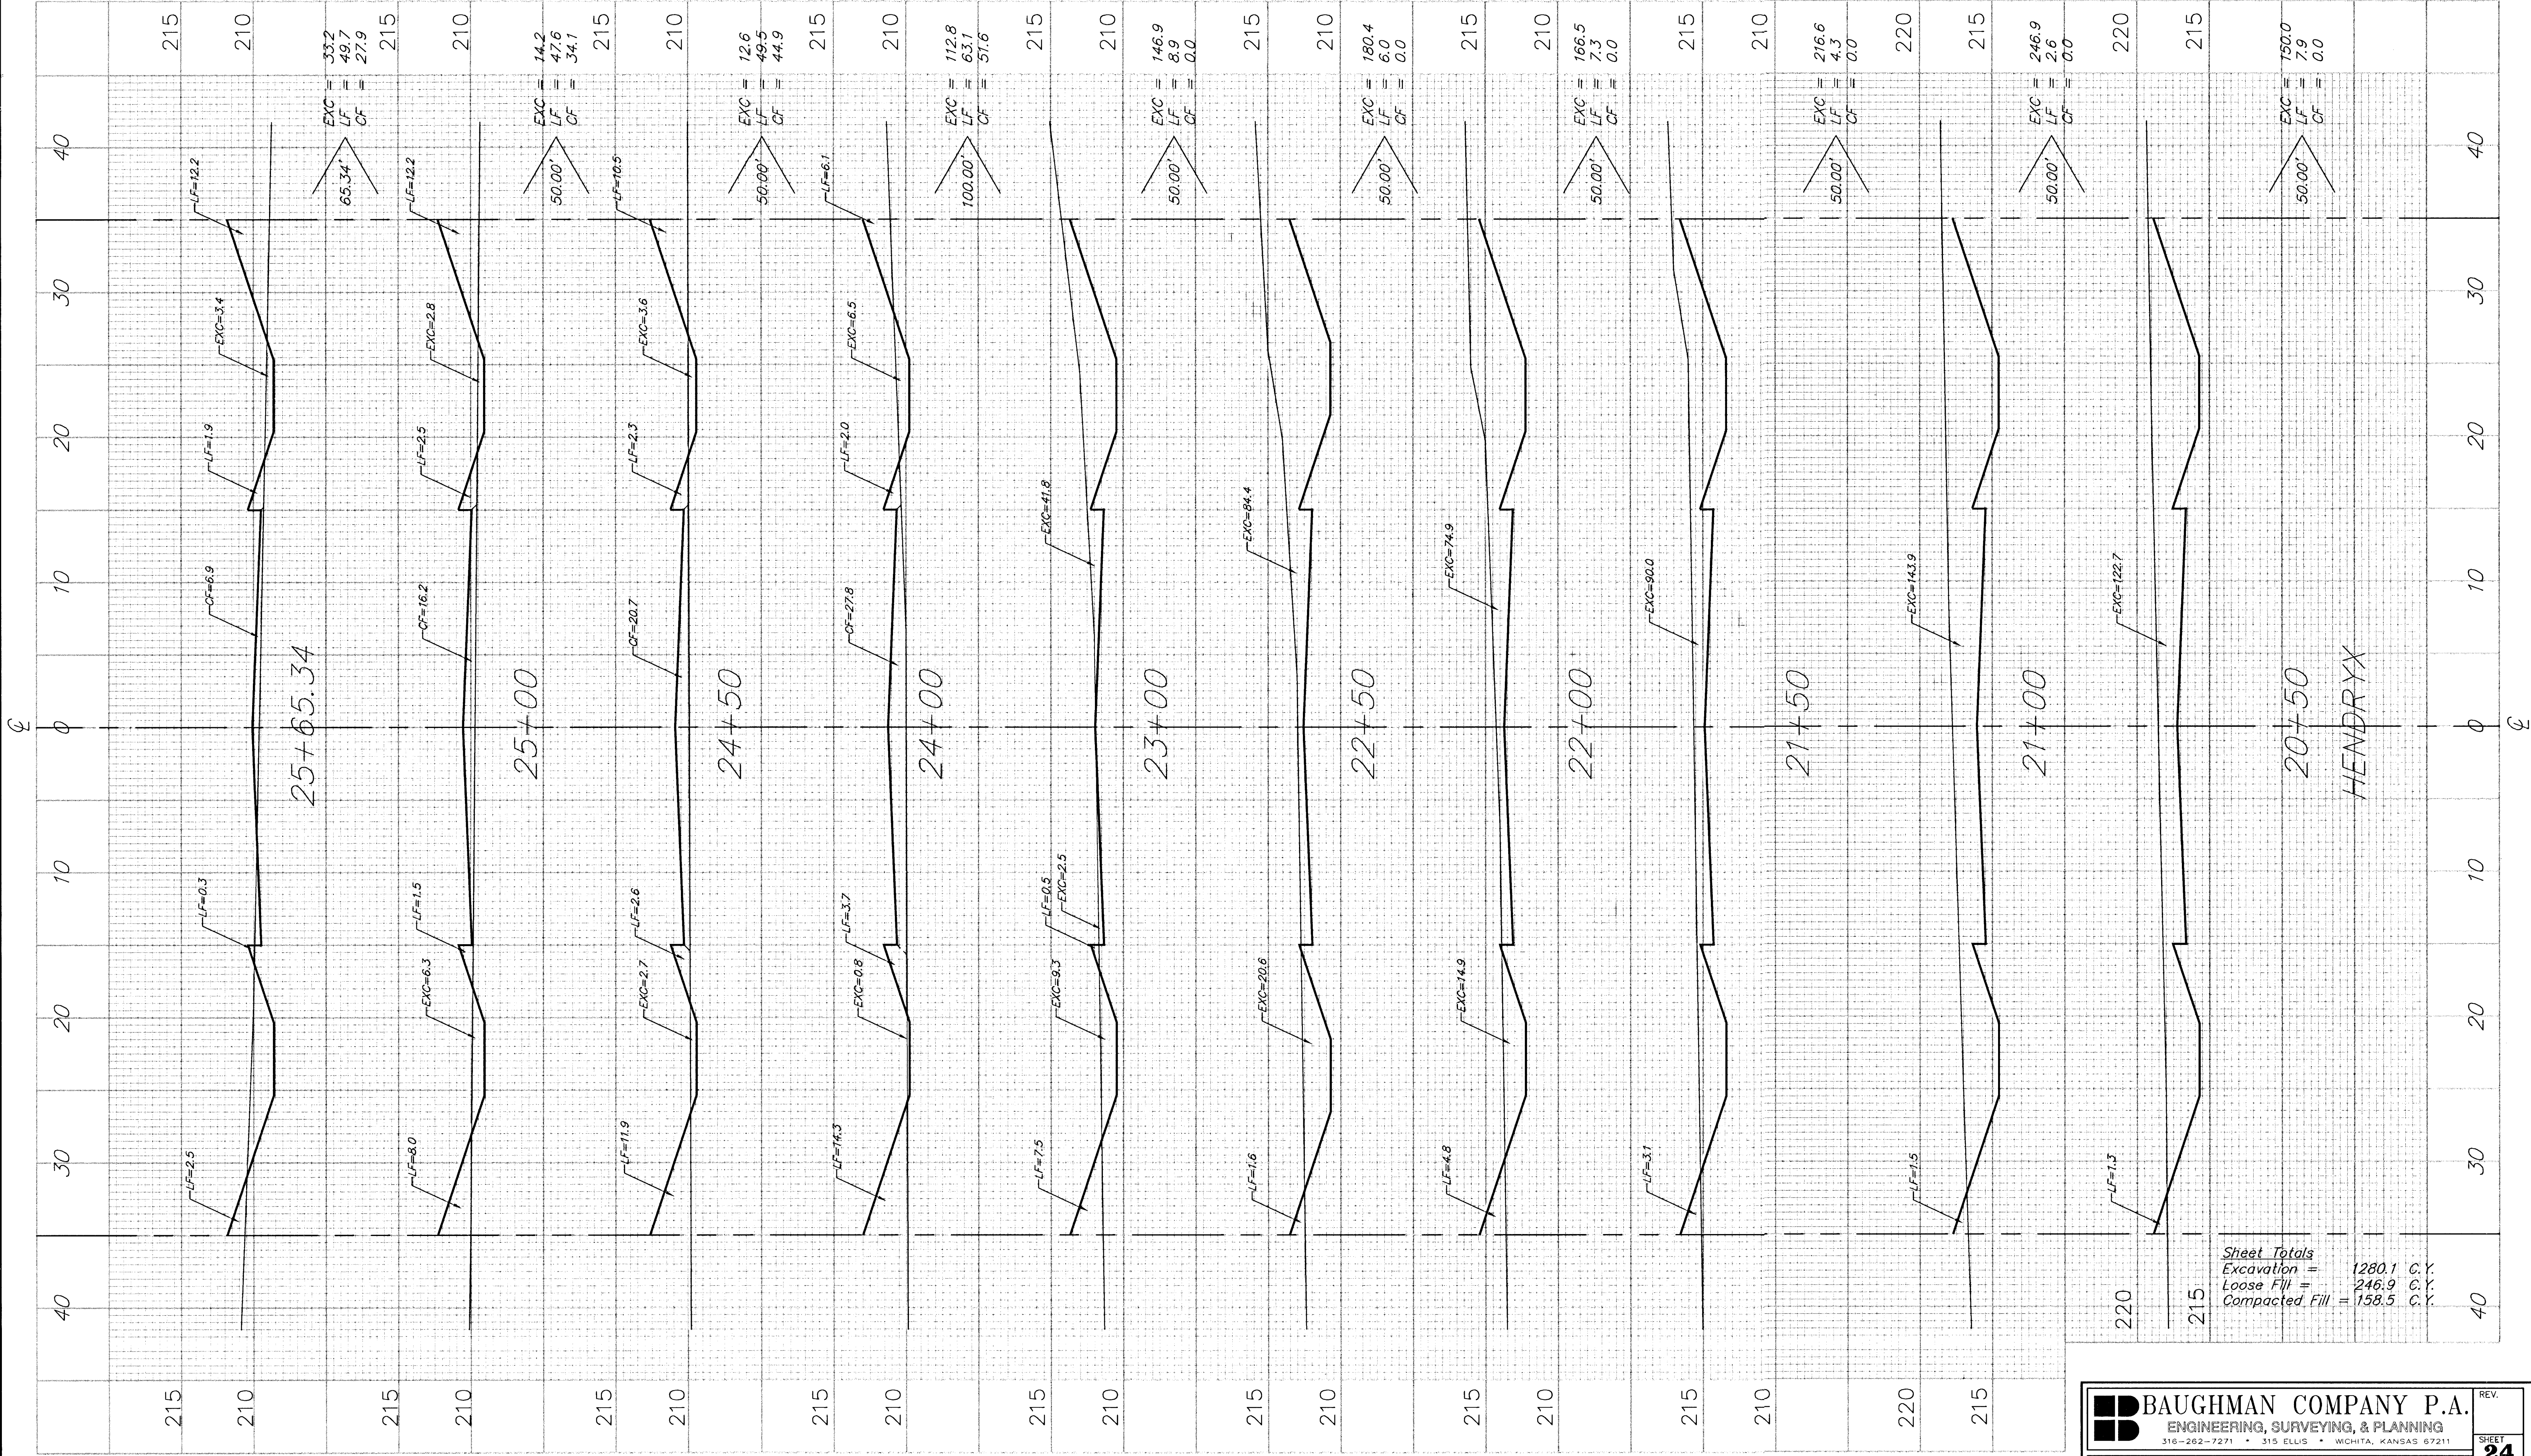

Sheet Totals
Excavation = 1280.1 C.Y.
Loose Fill = 246.9 C.Y.
Compacted Fill = 158.5 C.Y.

BAUGHMAN COMPANY P.A.
ENGINEERING, SURVEYING, & PLANNING
316-262-7271 • 315 ELLIS • WICHITA, KANSAS 67211

PROJECT NUMBER
472-82929

REV.
SHEET
24
OF
37