


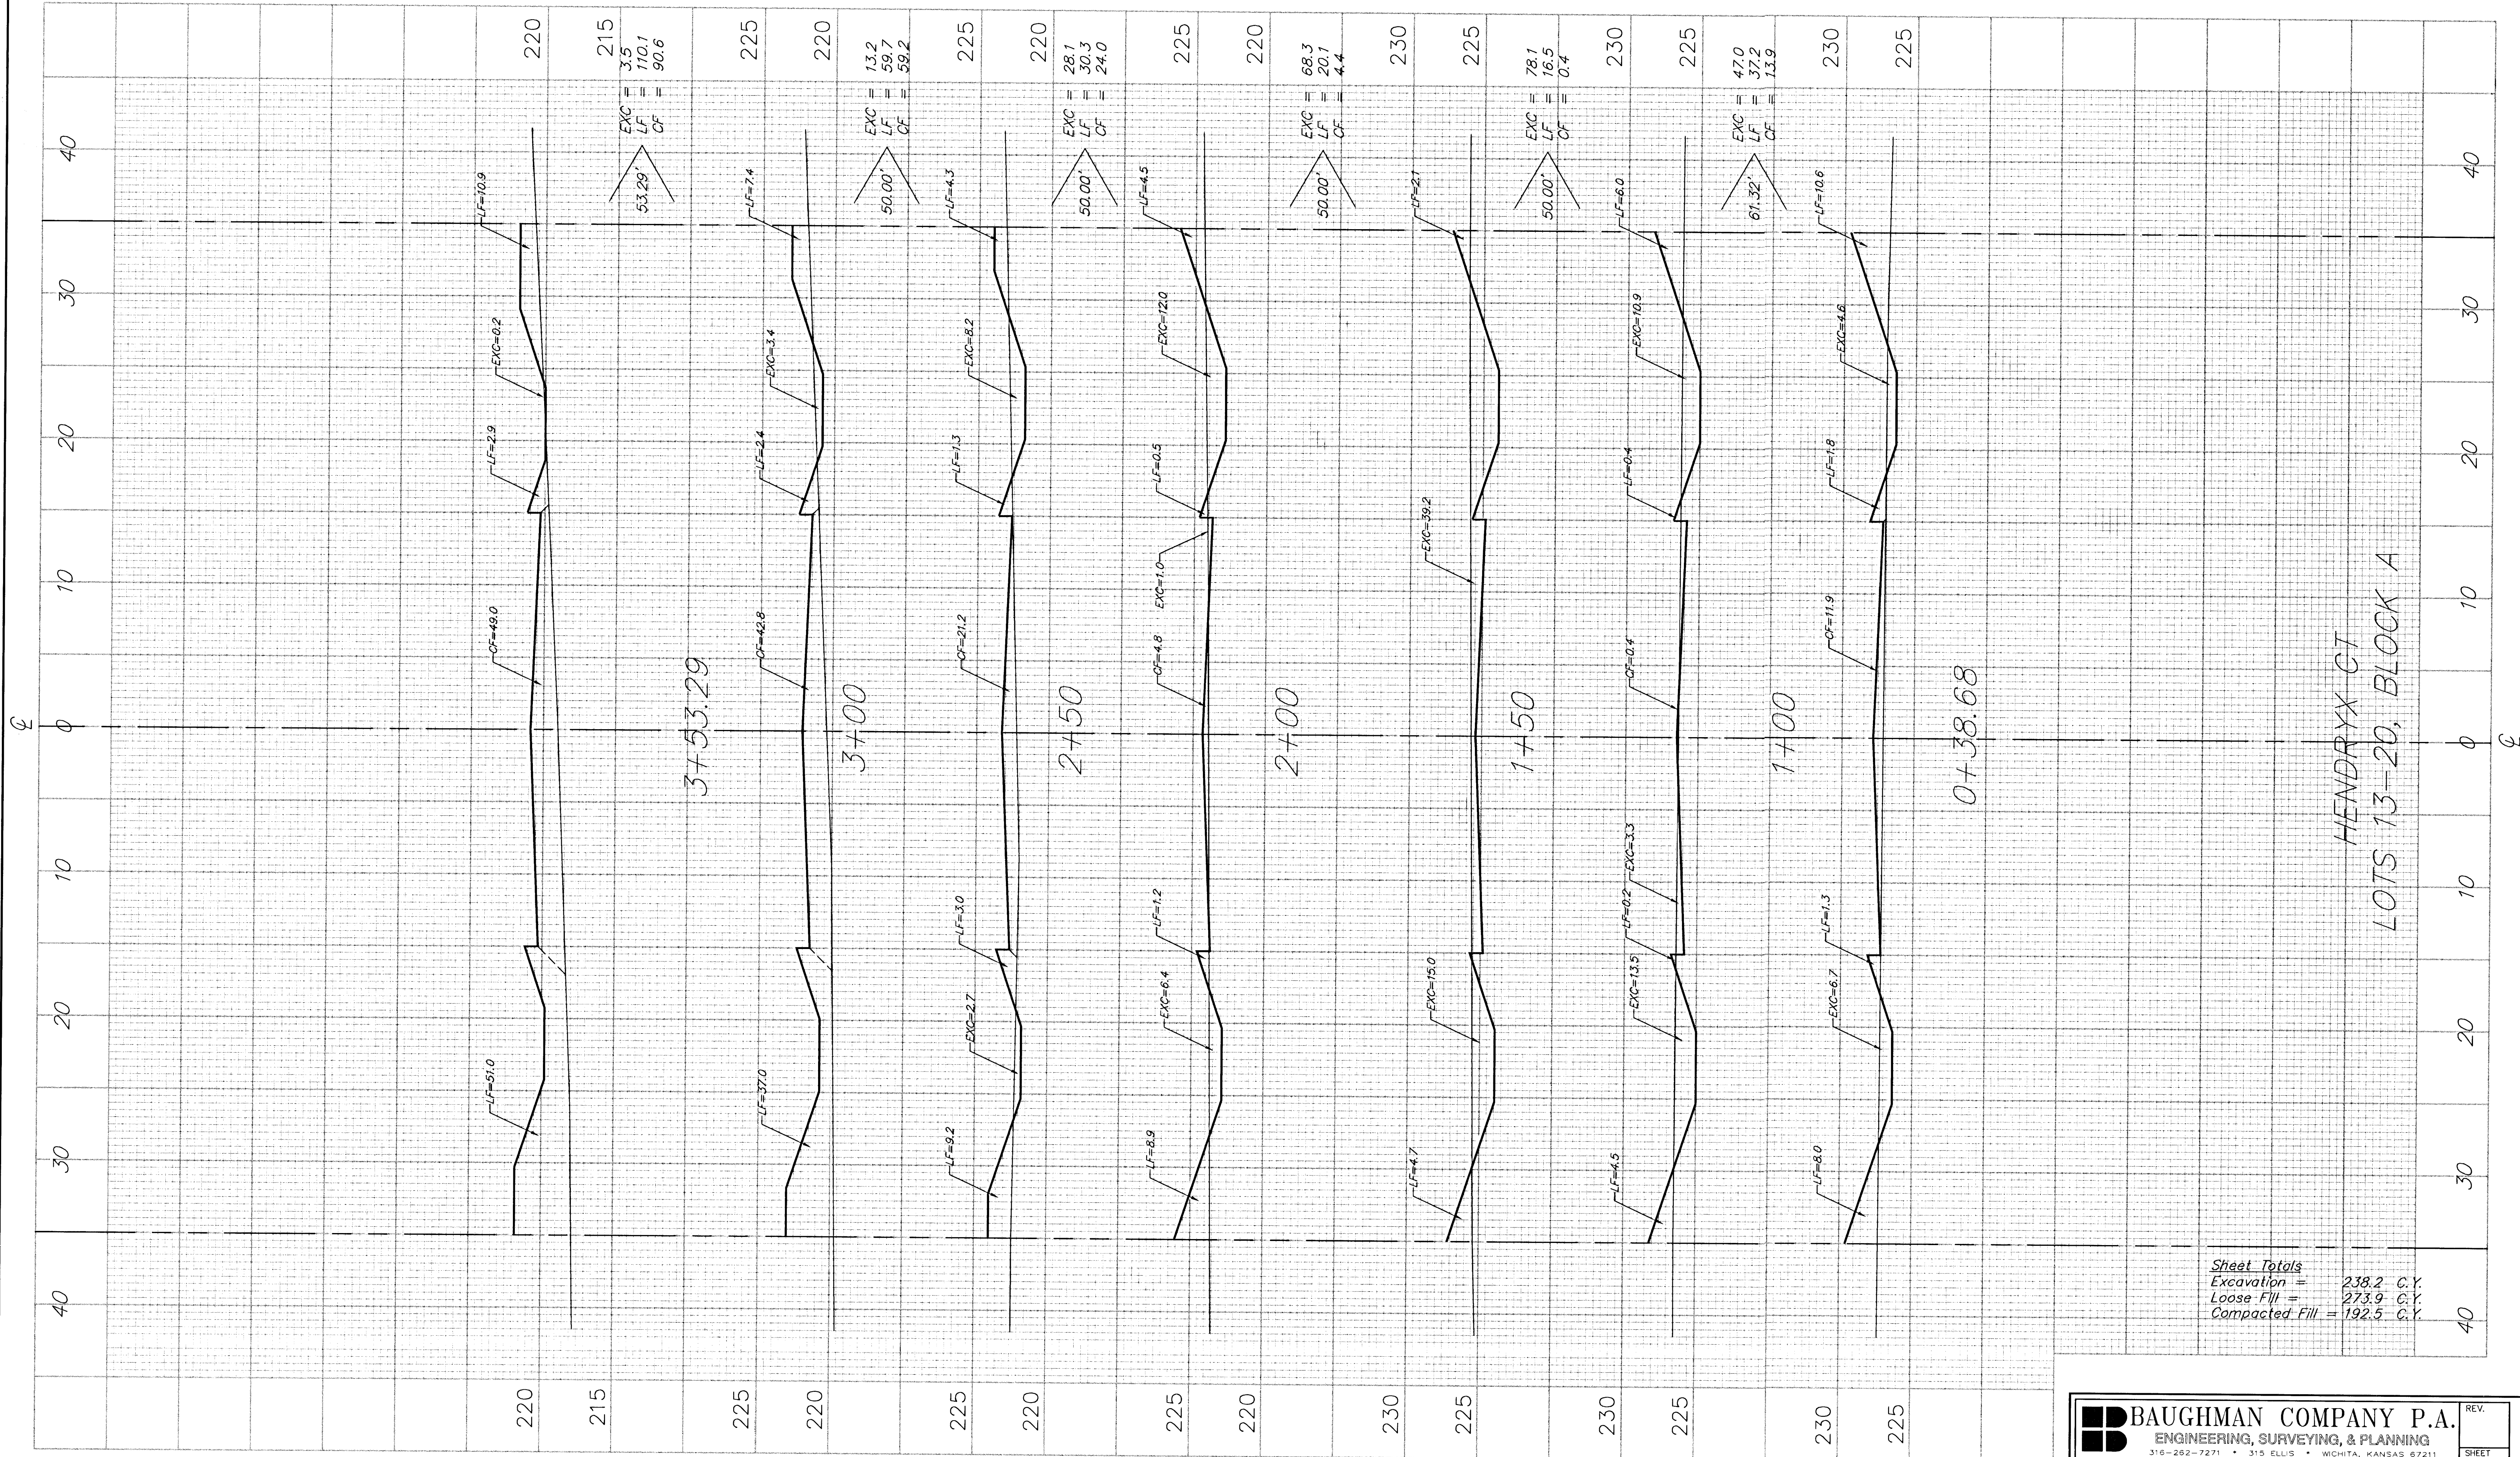

Sheet Totals
Excavation = 238.2 C.Y.
Loose Fill = 273.9 C.Y.
Compacted Fill = 192.5 C.Y.