


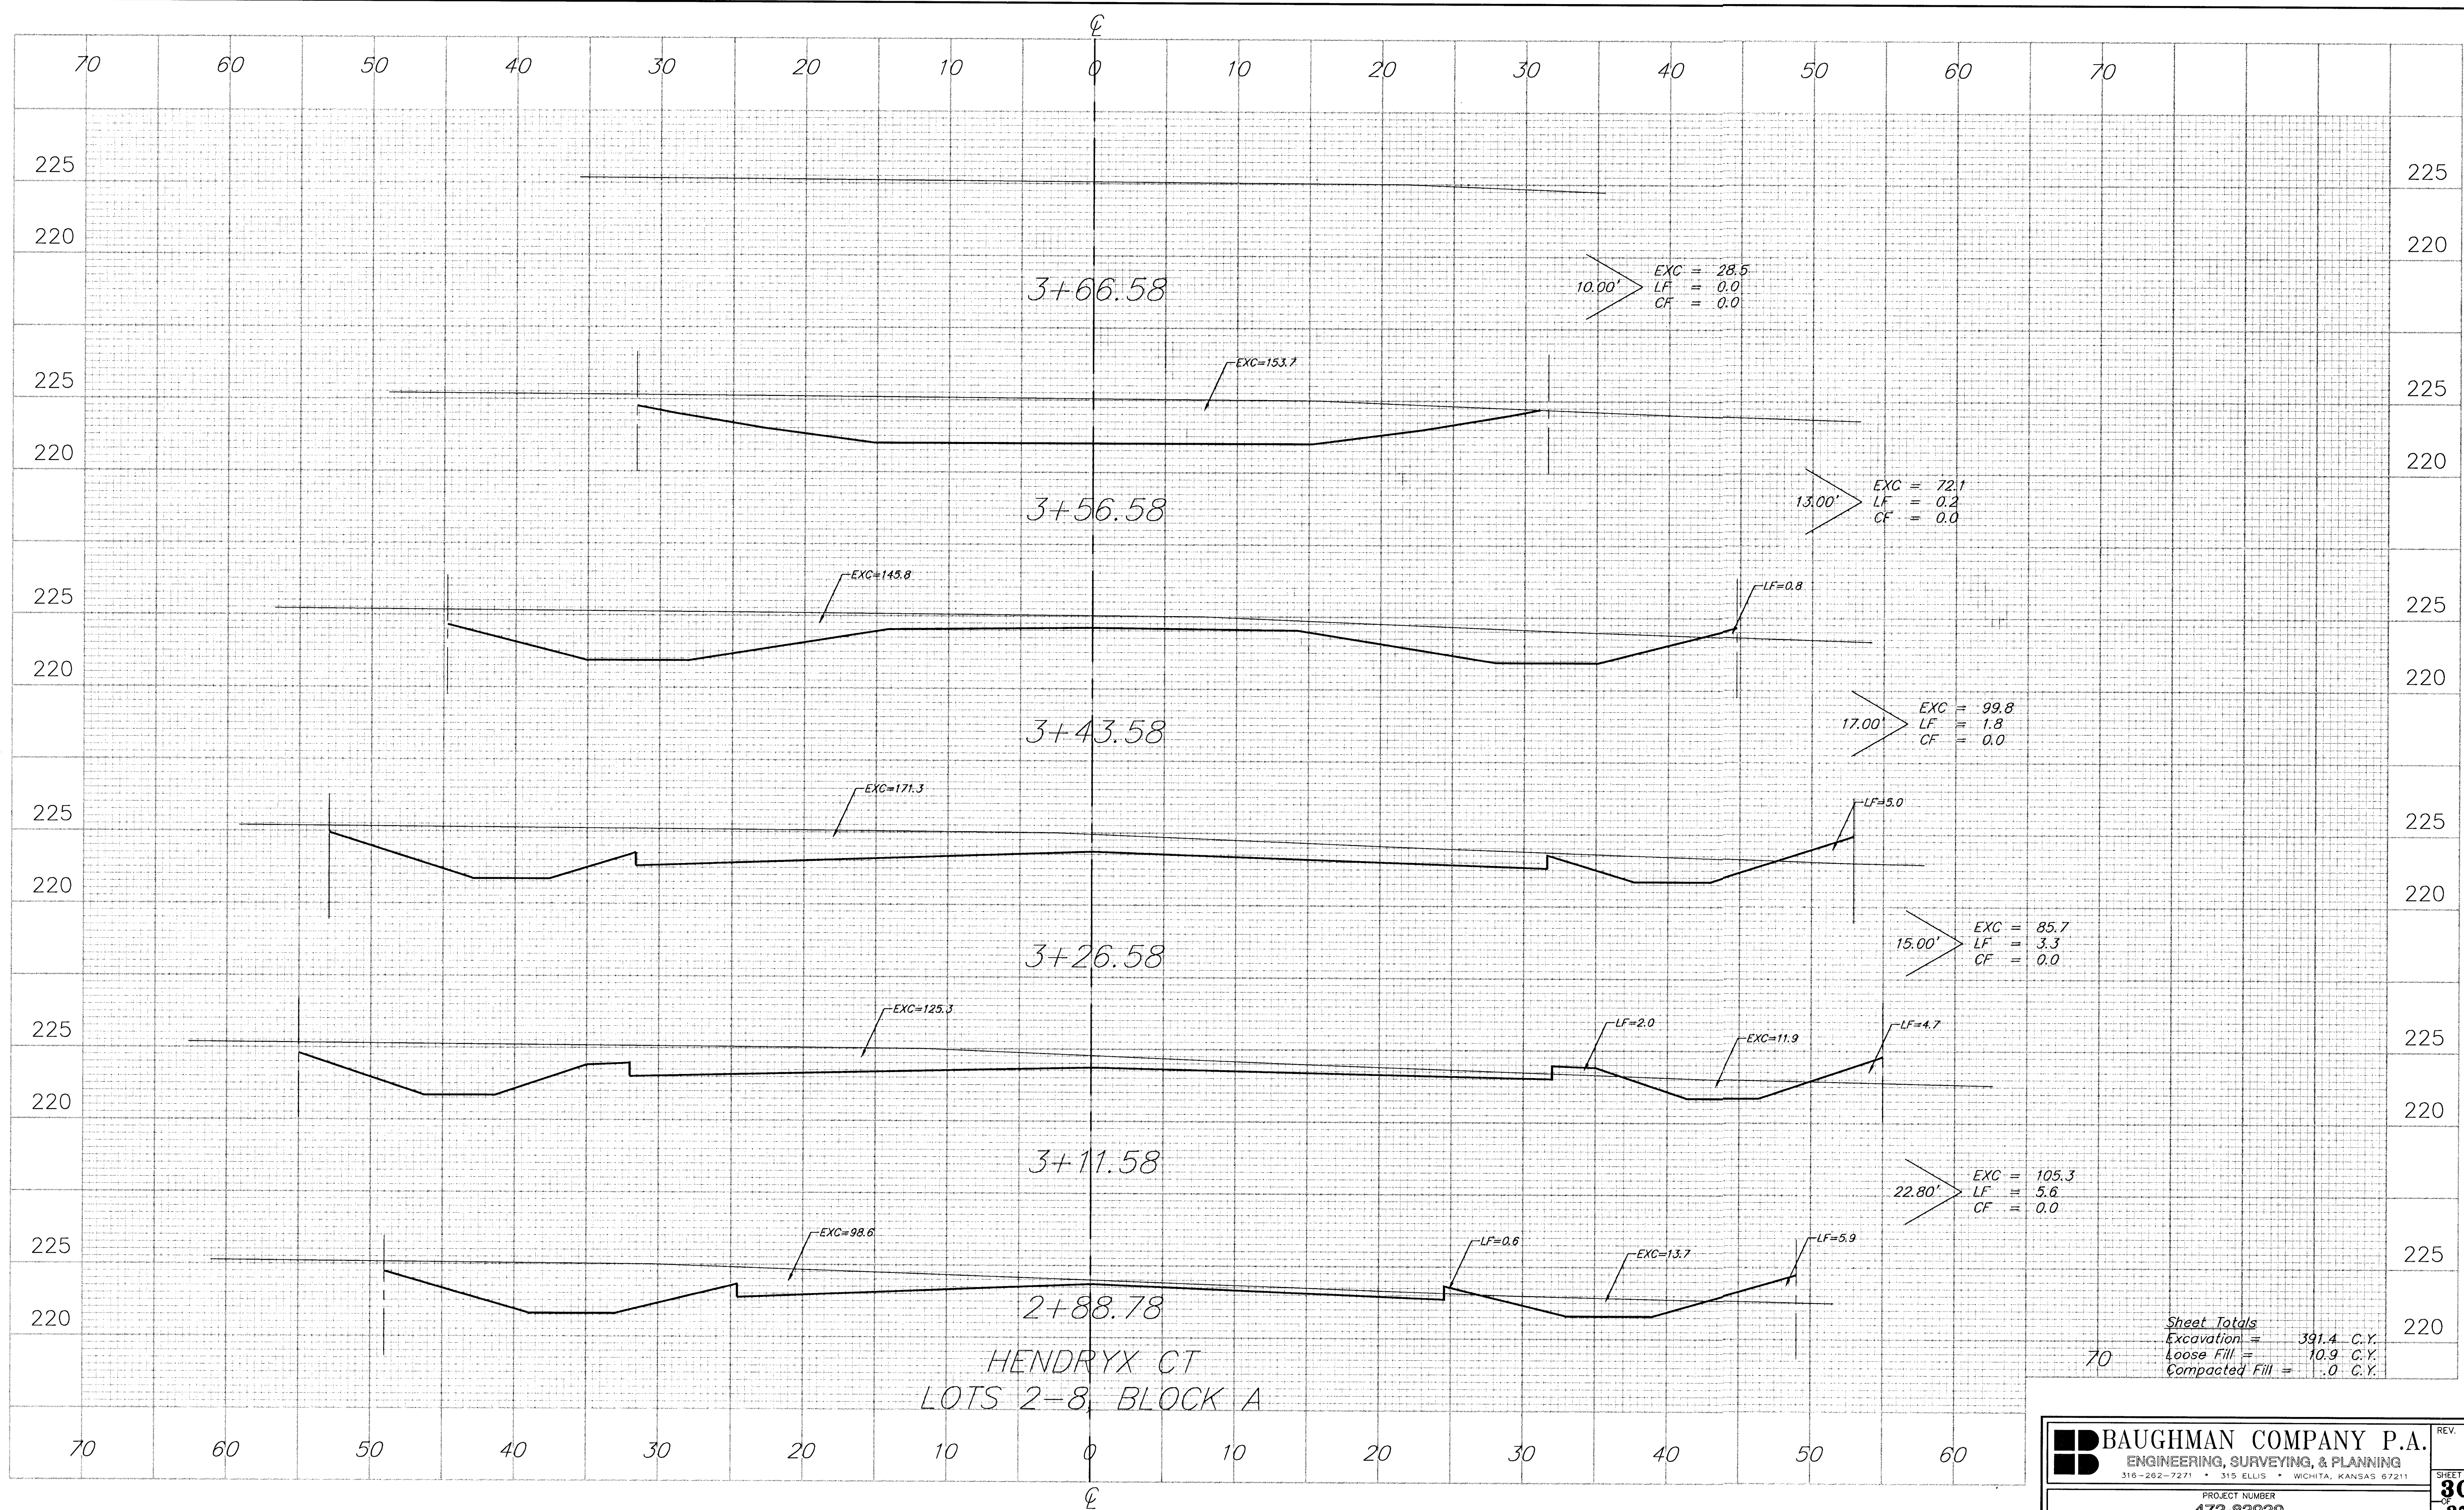

Sheet Totals
Excavation = 391.4 C.Y.
Loose Fill = 10.9 C.Y.
Compacted Fill = 0.0 C.Y.