


BARRINGTON CORNER
AN ADDITION TO WICHITA, SEDGWICK COUNTY, KANSAS

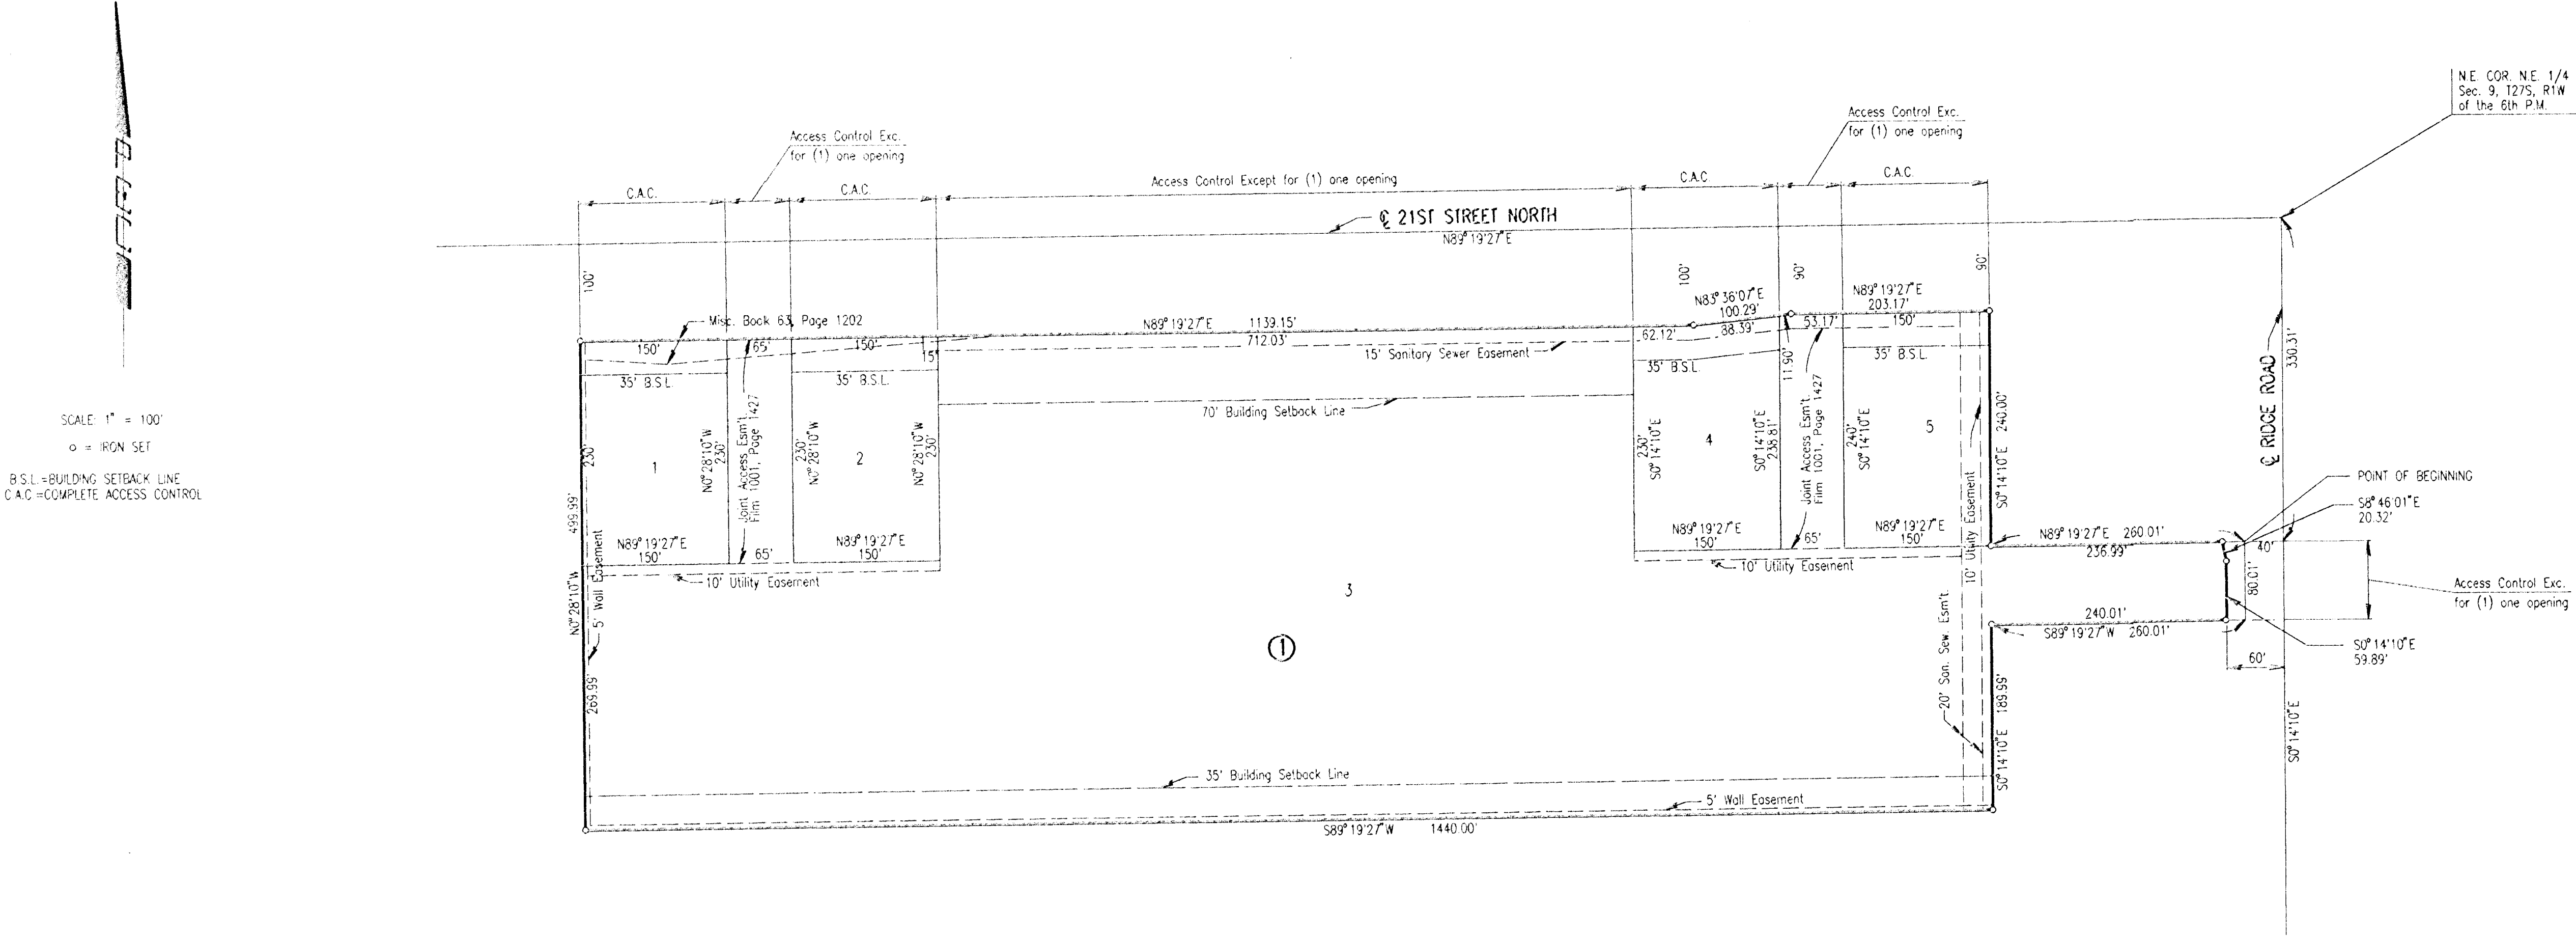

usr/ustn/agn/1995/95325/plat.dgn
date plotted: 8/8/95
deliver to: cwa/ne dunn