


us/1010/000: 1950/95375/0101000-000
Date Plotted: 7/28/05
Order to: Charles G. Galt

NOTE BOOK	TEMPERATURE
AREA	AREA
AREA	AREA
AREA	AREA

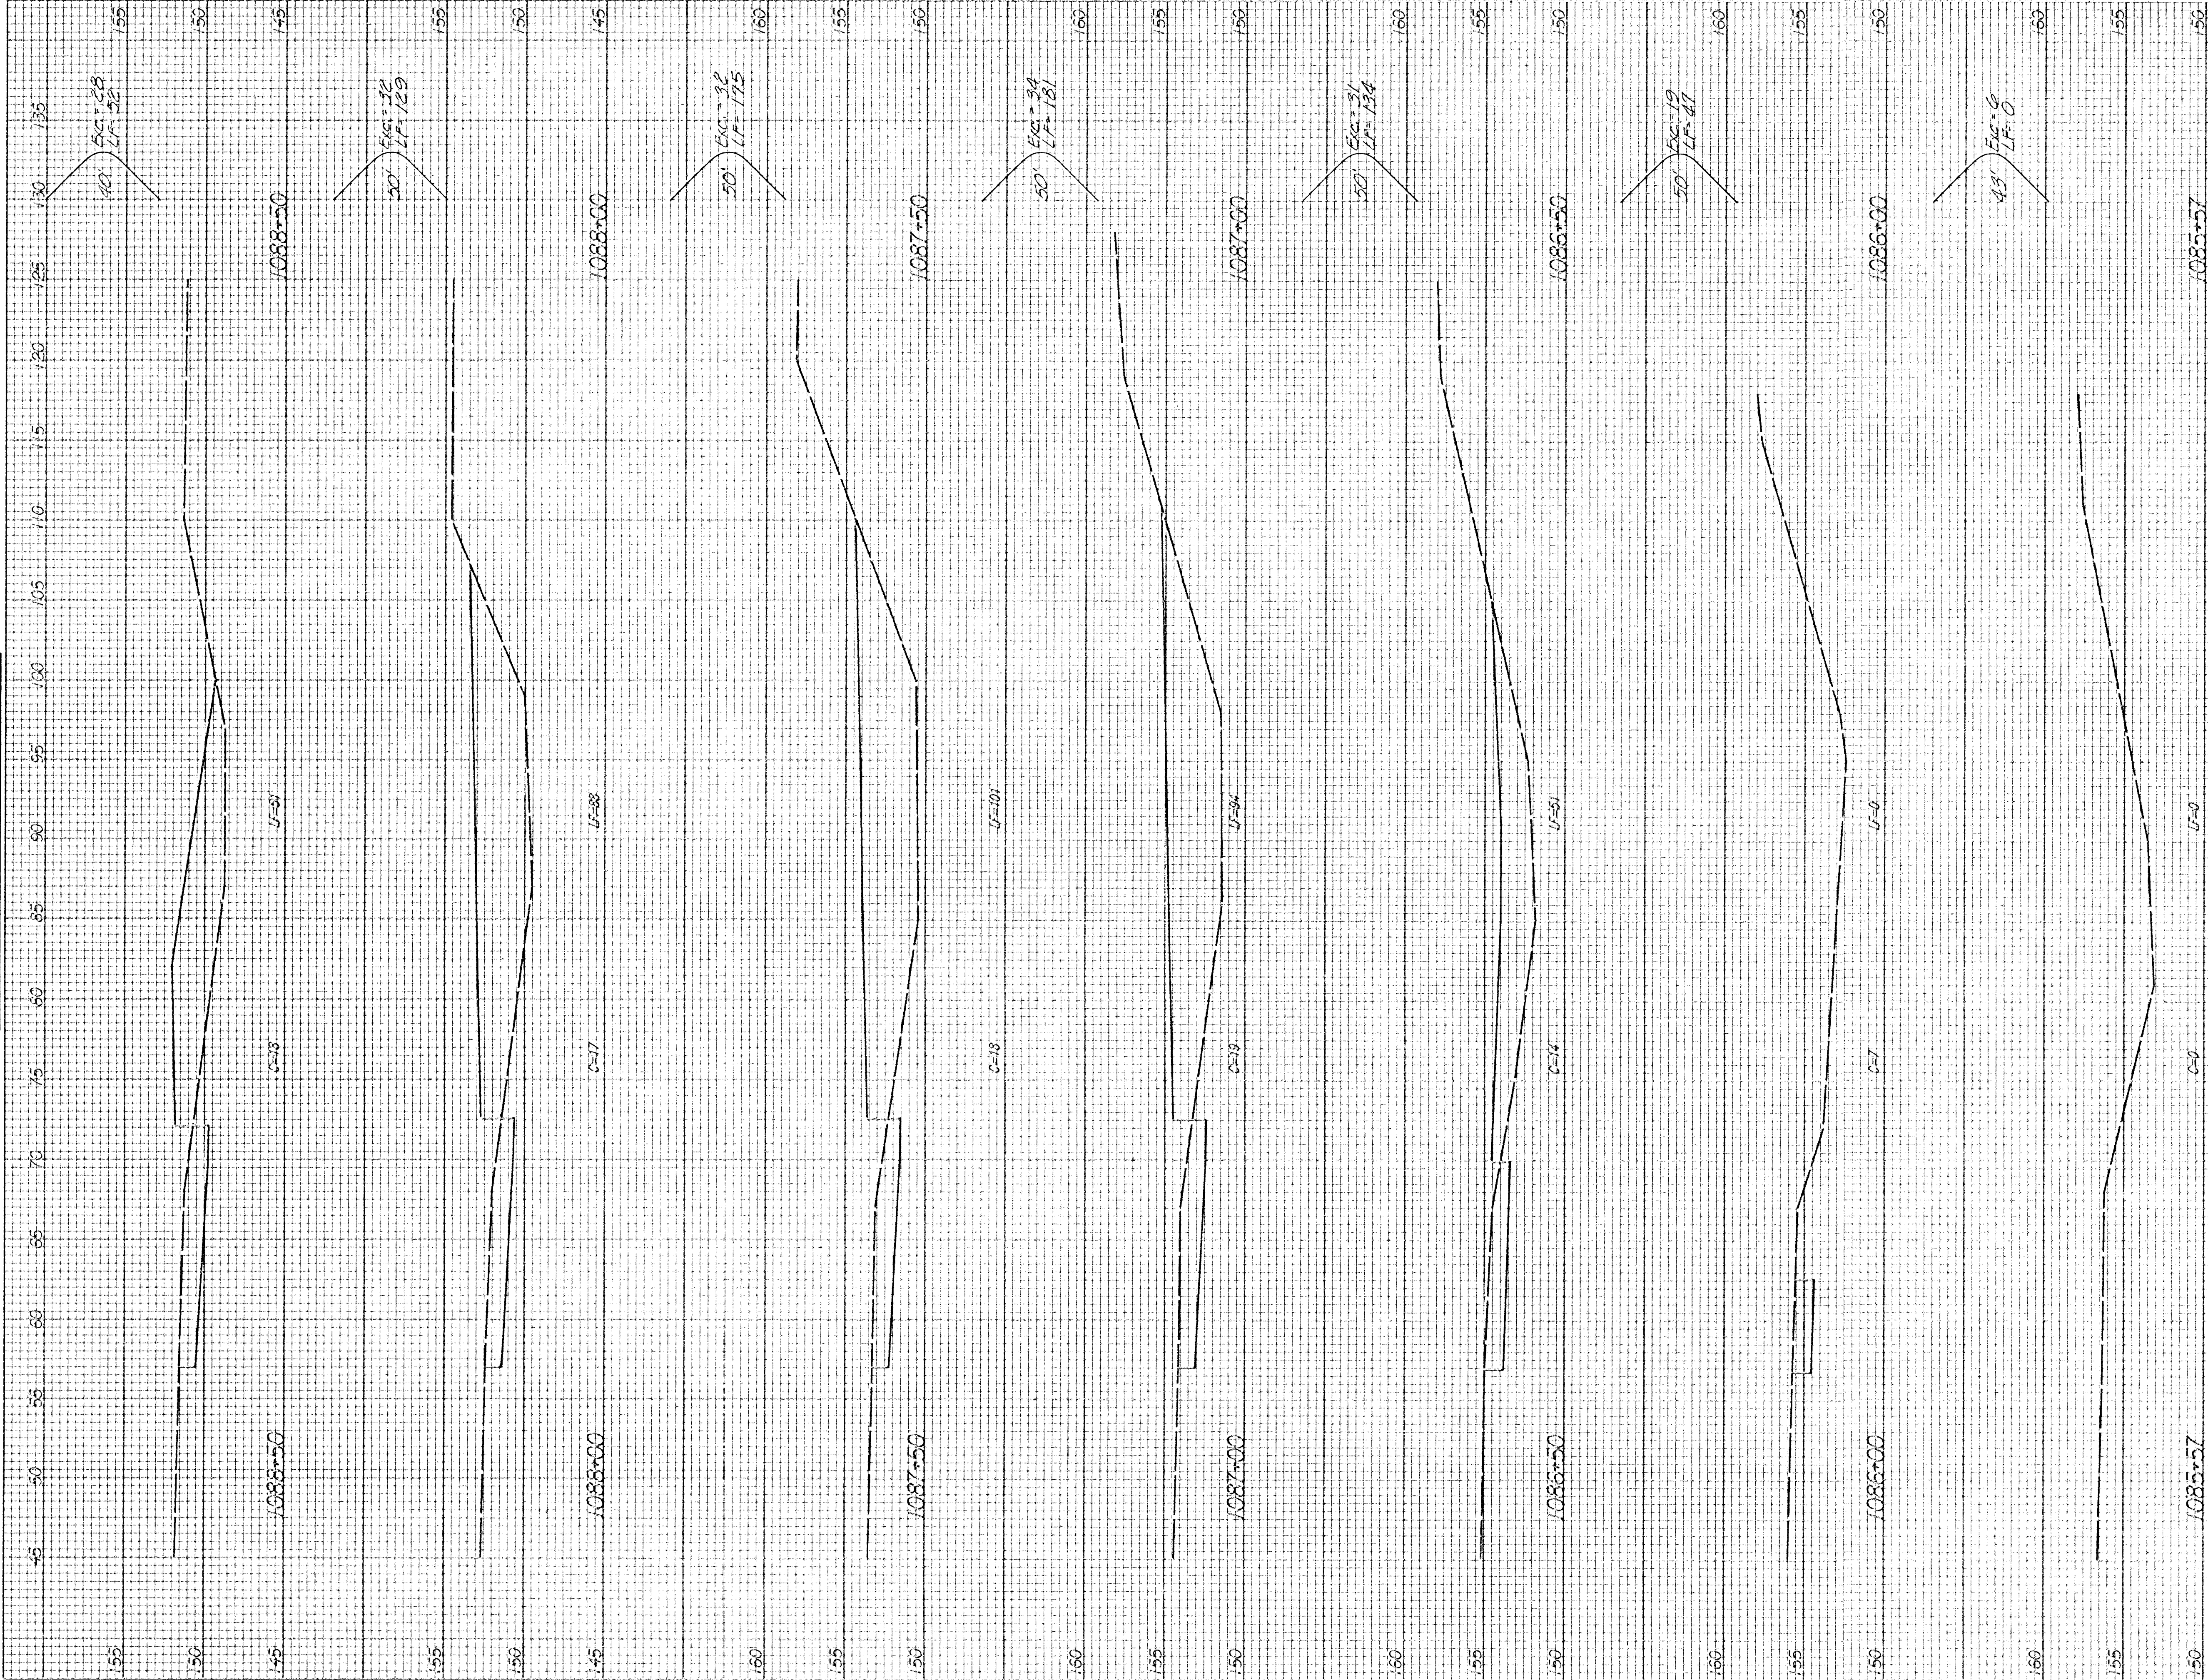

PROJECT NO.		SHEET NO.	TOTAL SHEETS
472-78-245-81858-000-000-001		12	16
1085+57		150	135
1085+58		150	135
TOTALS		150	135
ELEV. 19' CL. Yds.		150	135
L.F. 41 CL. Yds.		150	135
SCALE 1" = 5' VERT.		150	135
1" = 5' HORIZ.		150	135