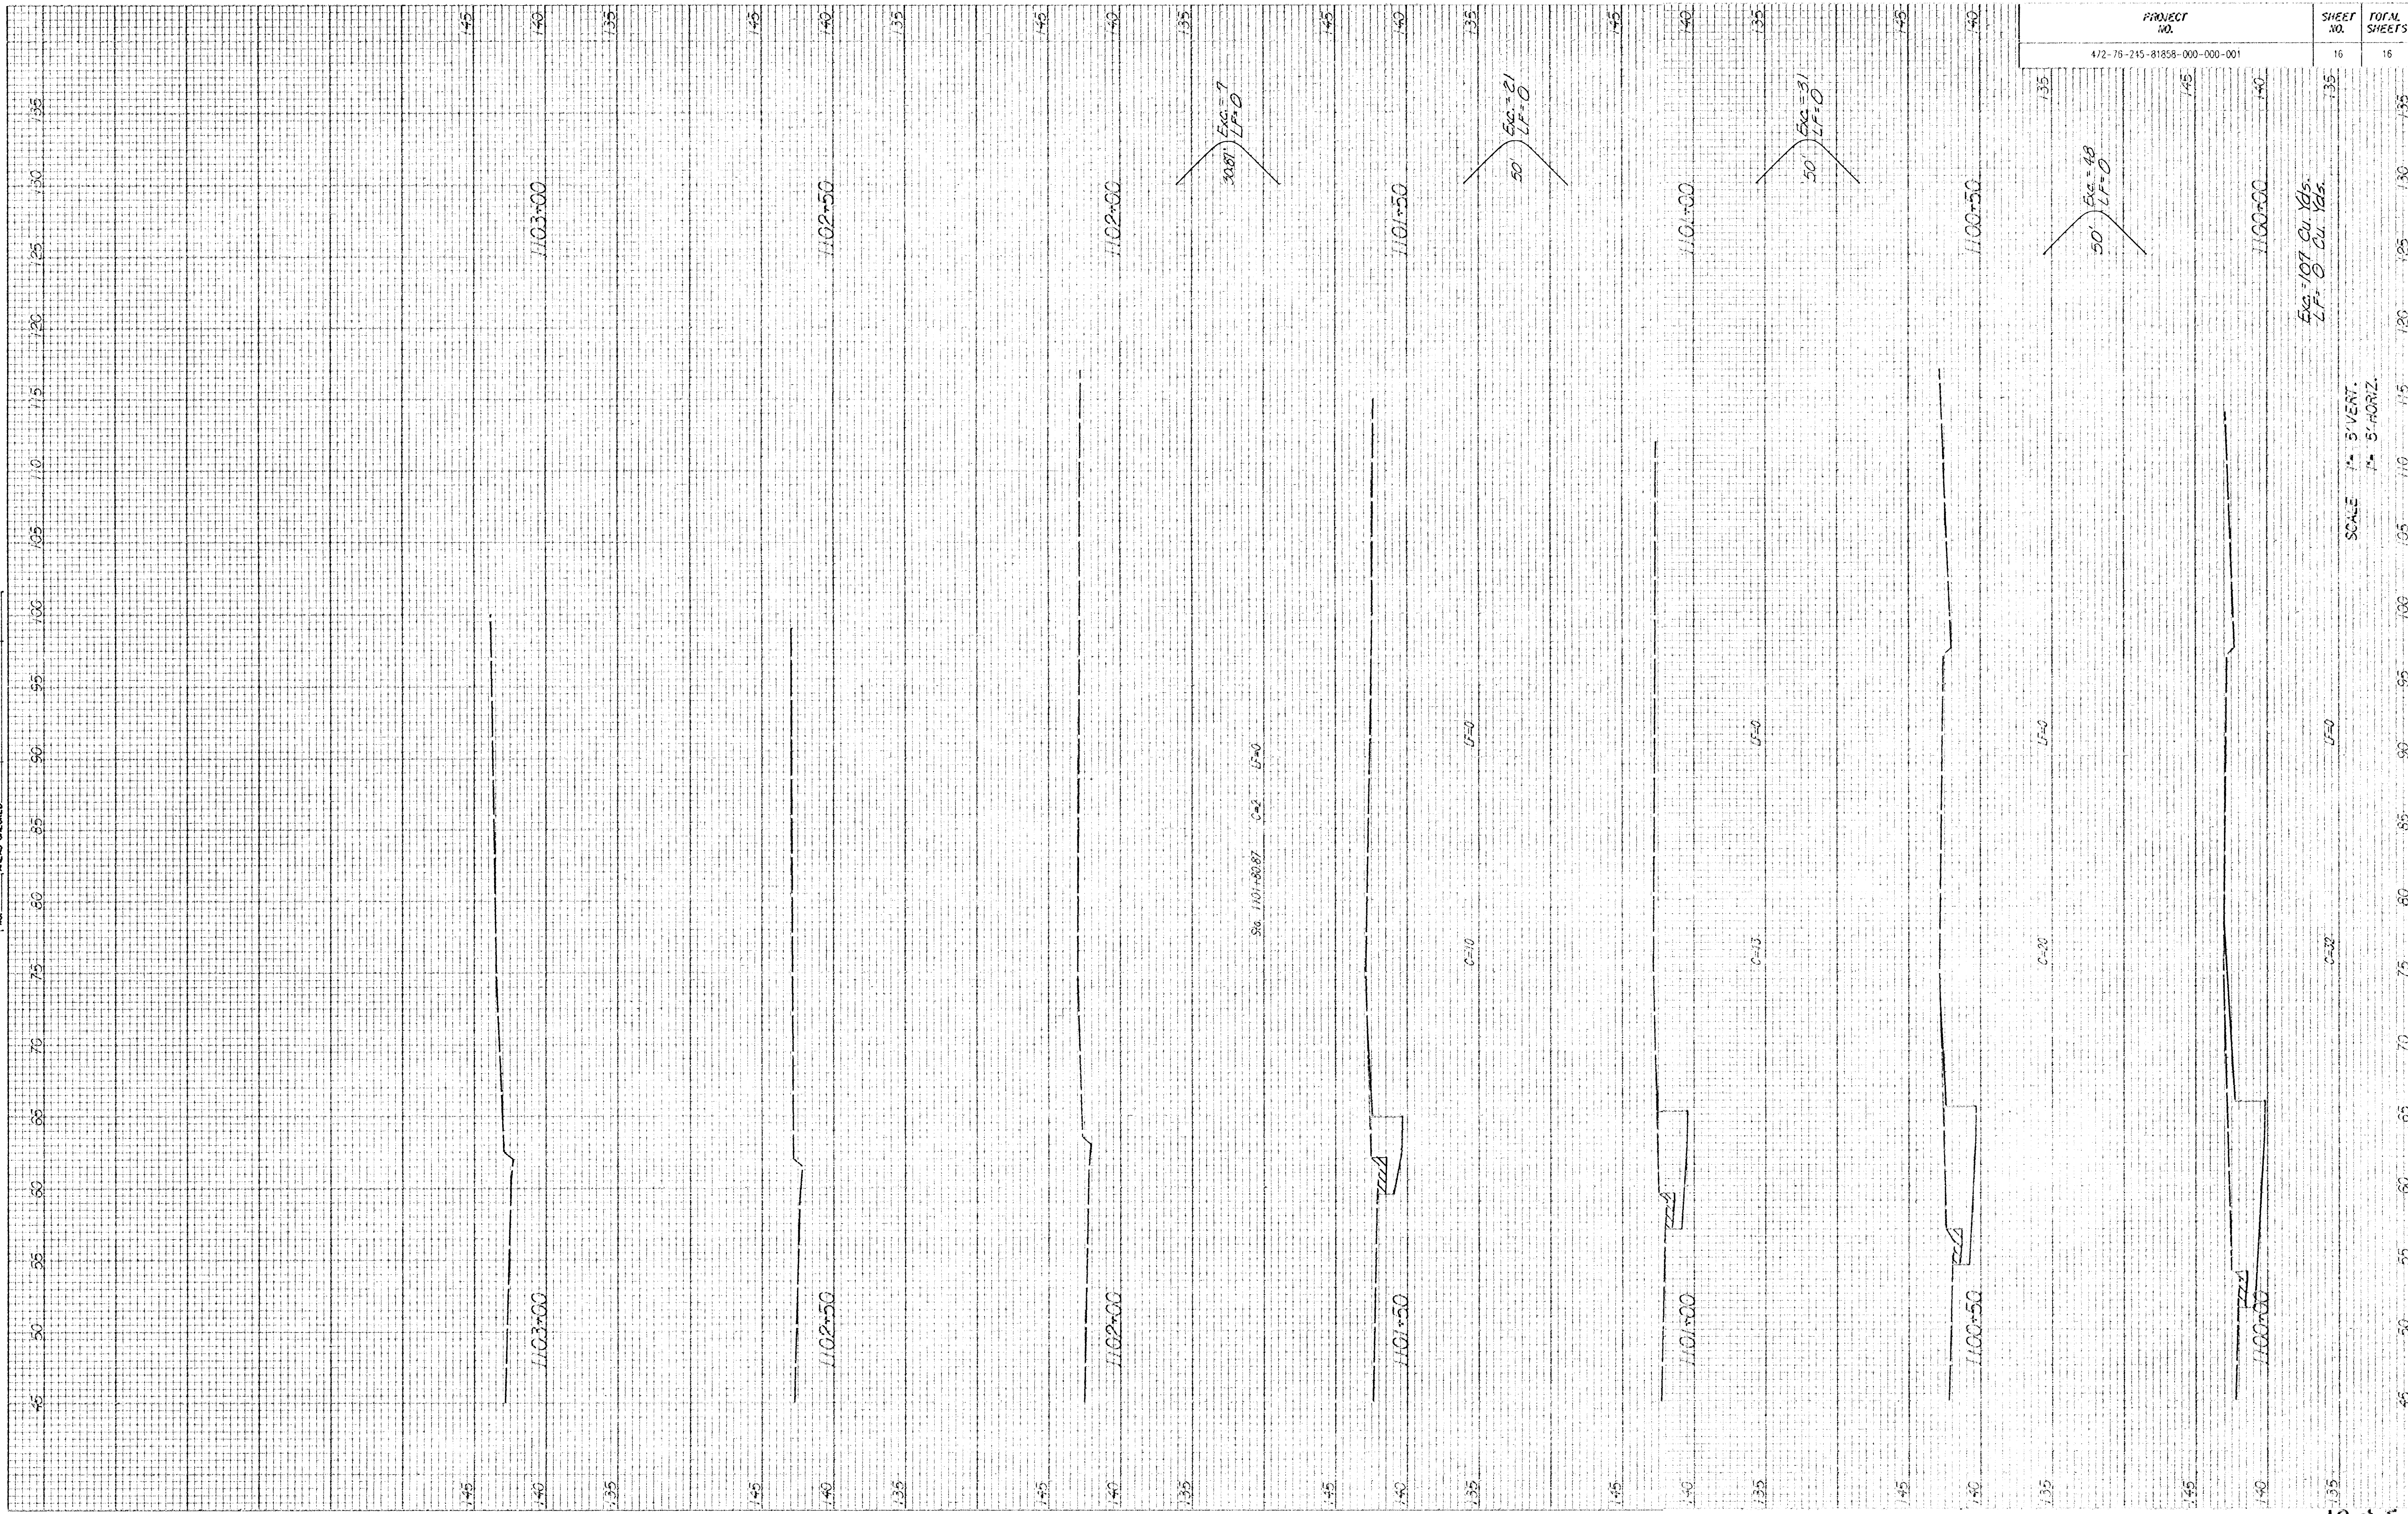


[illegible]

18-4-5-2