


Scale: 1" = 20'

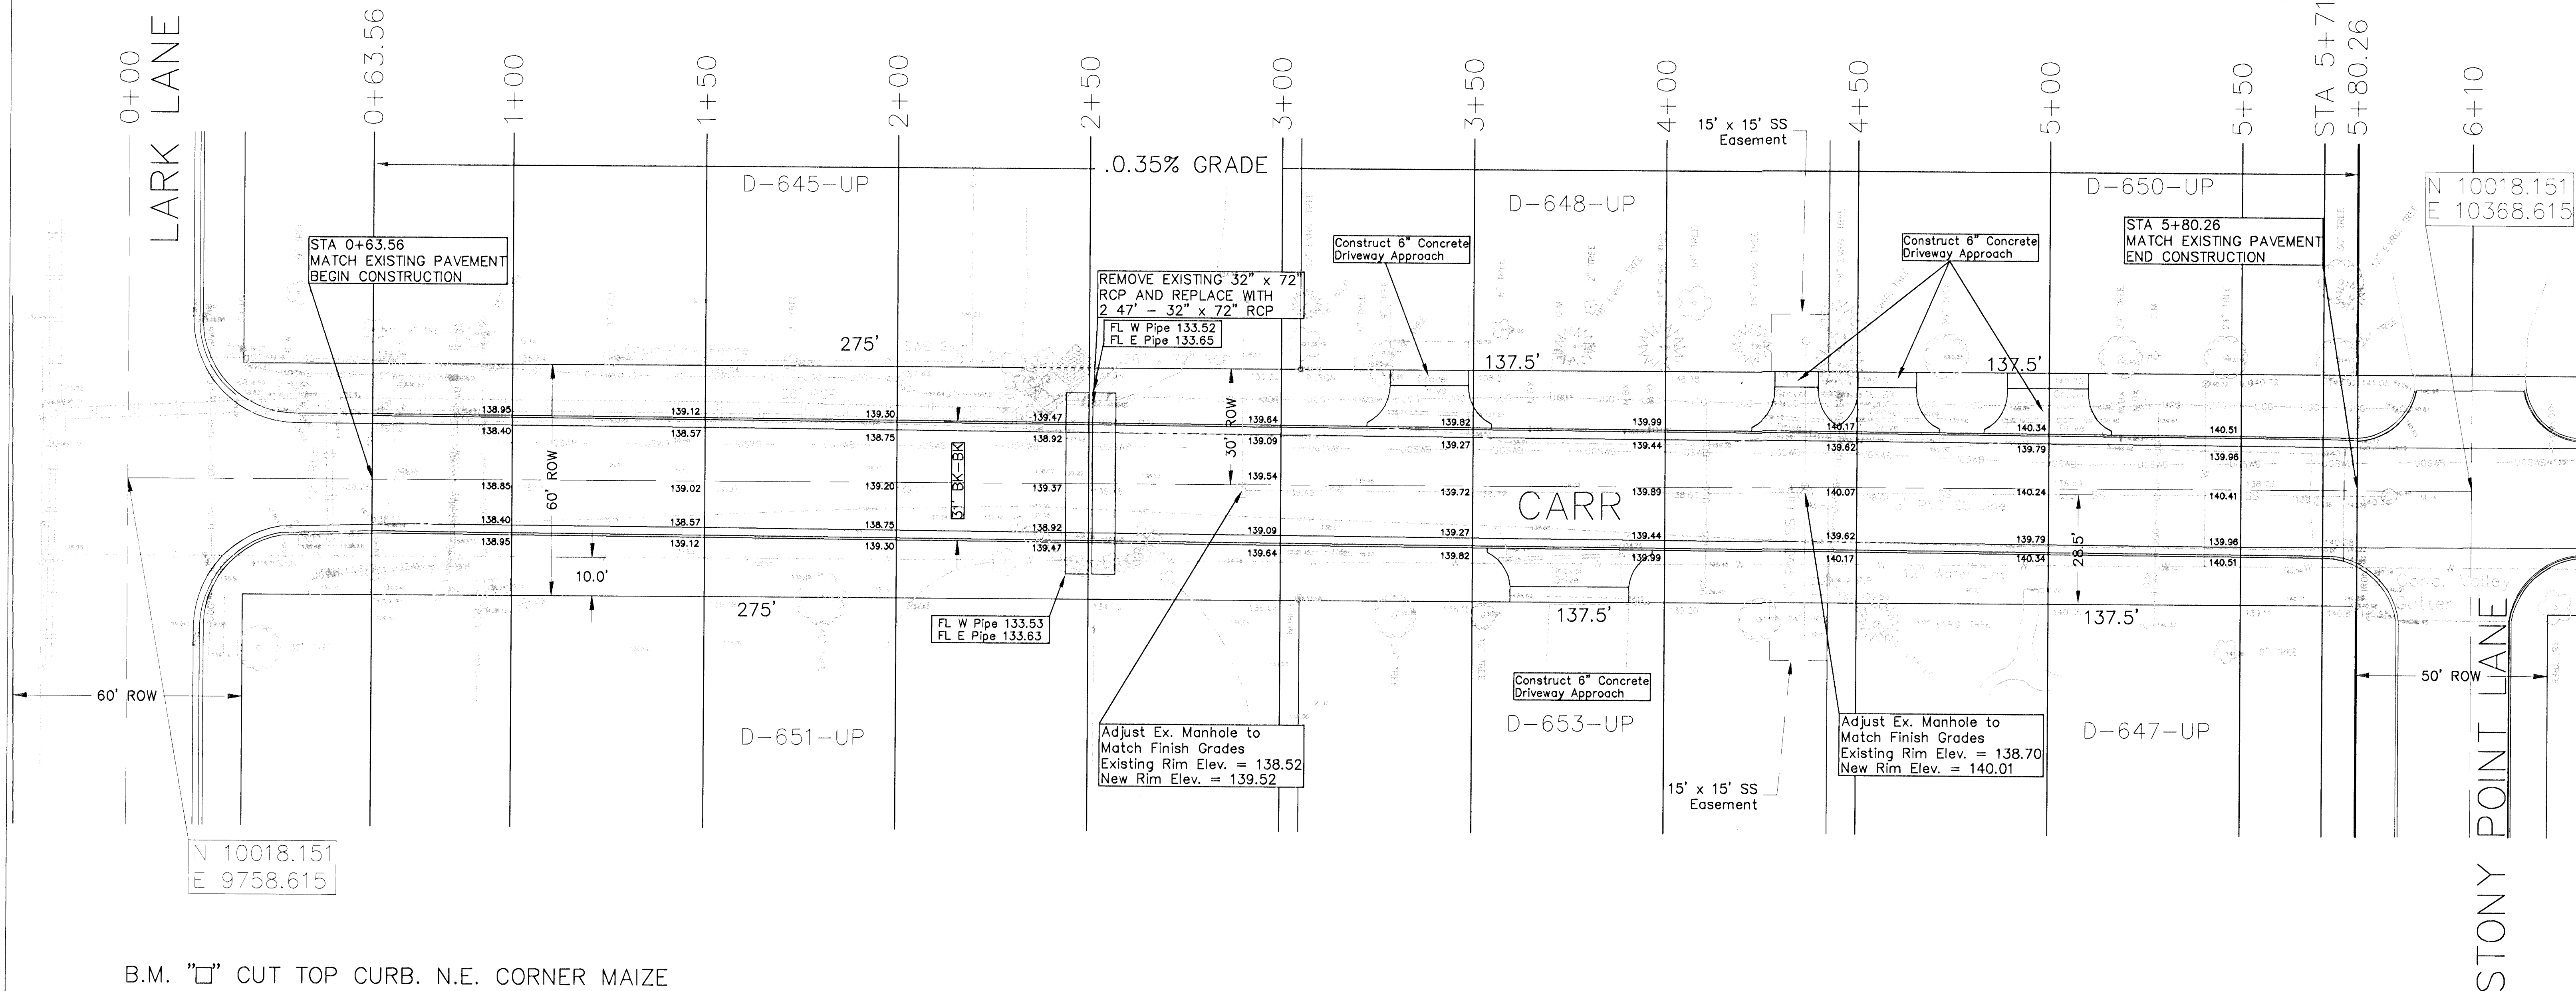

B.M. "□" CUT TOP CURB. N.E. CORNER MAIZE ROAD & CARR AVENUE. ELEV. = 137.48 CITY DATUM

B.M. "□" CUT TOP CURB EAST END RETURN N.E. CORNER CARR AVENUE & STONY POINT LANE. ELEV. = 140.84 CITY DATUM



**PAVE CARR
FROM LARK LANE
TO STONY POINT LANE**

CITY ENGINEER
MICHAEL E. LINDEBAK, P.E.

PROJECT NUMBER	OCA NUMBER
472-83381	765685

DATE
DEC. 01

SHEET 3 OF 6