





GRAPHIC SCALE

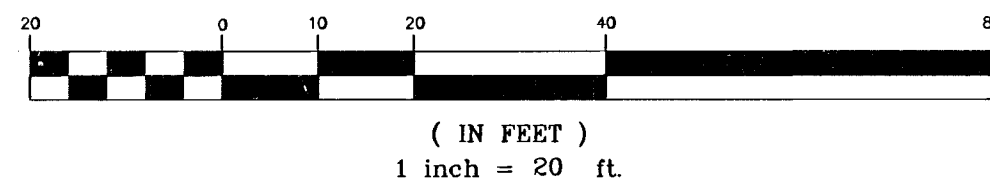

BENCHMARKS:

BM#1 City disc on the SW corner traffic signal base on the NE corner of the intersection of Harry St. and Greenwich Rd.
Elev. = 1343.49 USGS

BM#2 "I" cut on the SW corner of the N. Headwall at the east end of pond on the W. side of Greenwich Rd., approx. 1000' S. of Harry St.
Elev. = 1341.87 USGS

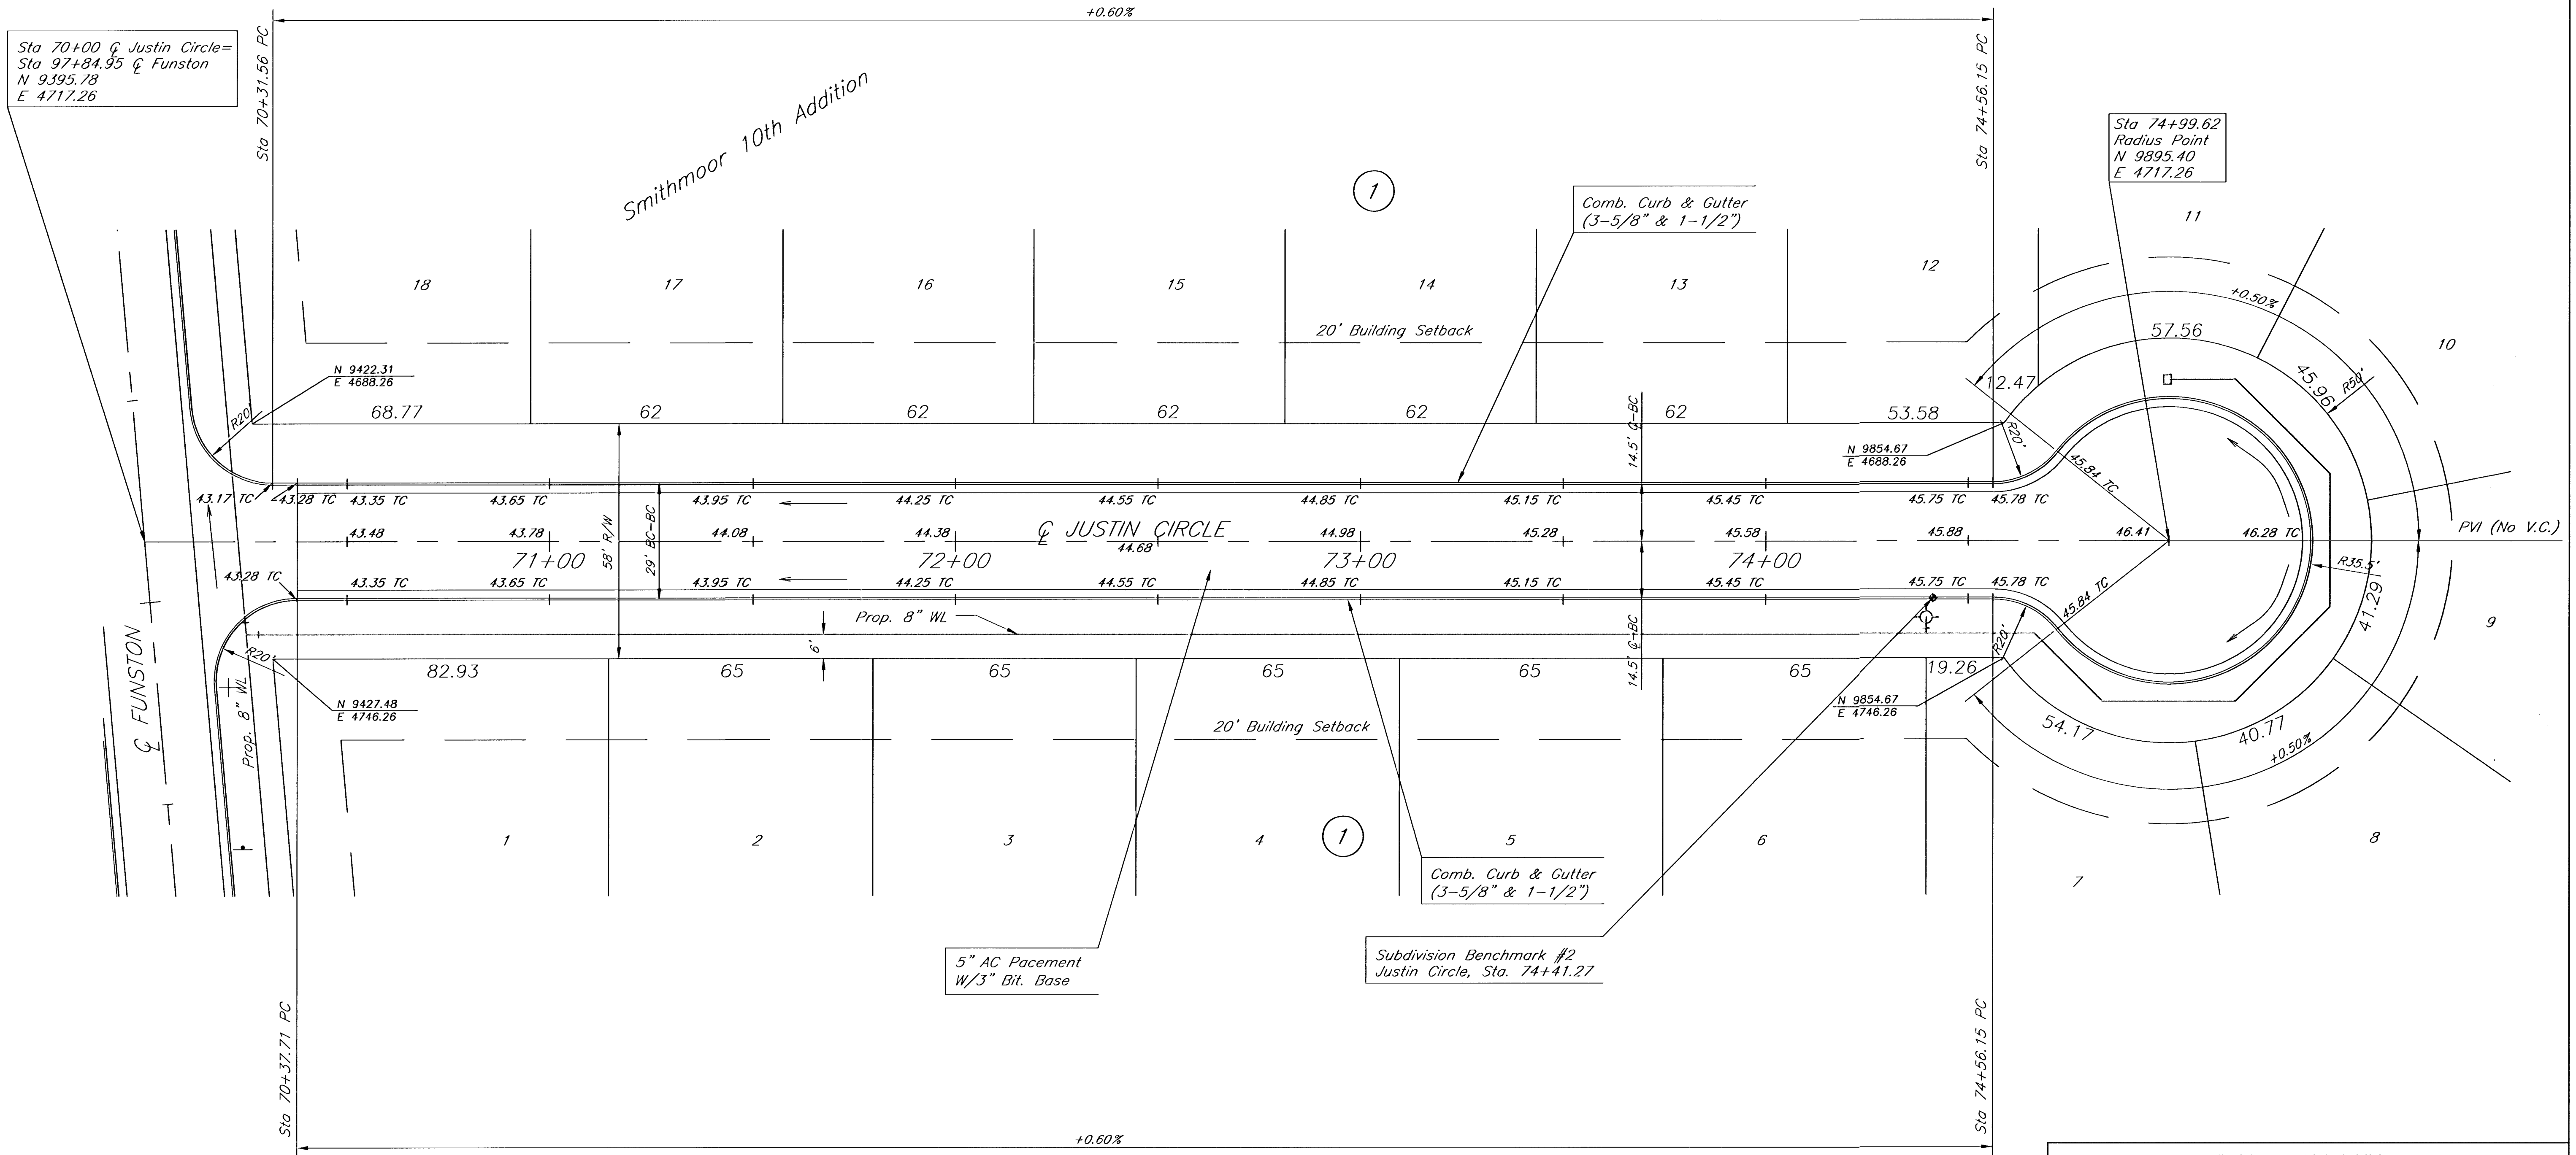

Smithmoor 10th Addition Justin Circle Wichita, Kansas				
PROJECT NUMBER 472-83396				
KEM NO. 01022	FILE PVPLAN2	DATE 6/01	SHEET 4	
DESIGN RR	DRAWN RR	REVISED	OF 24	