


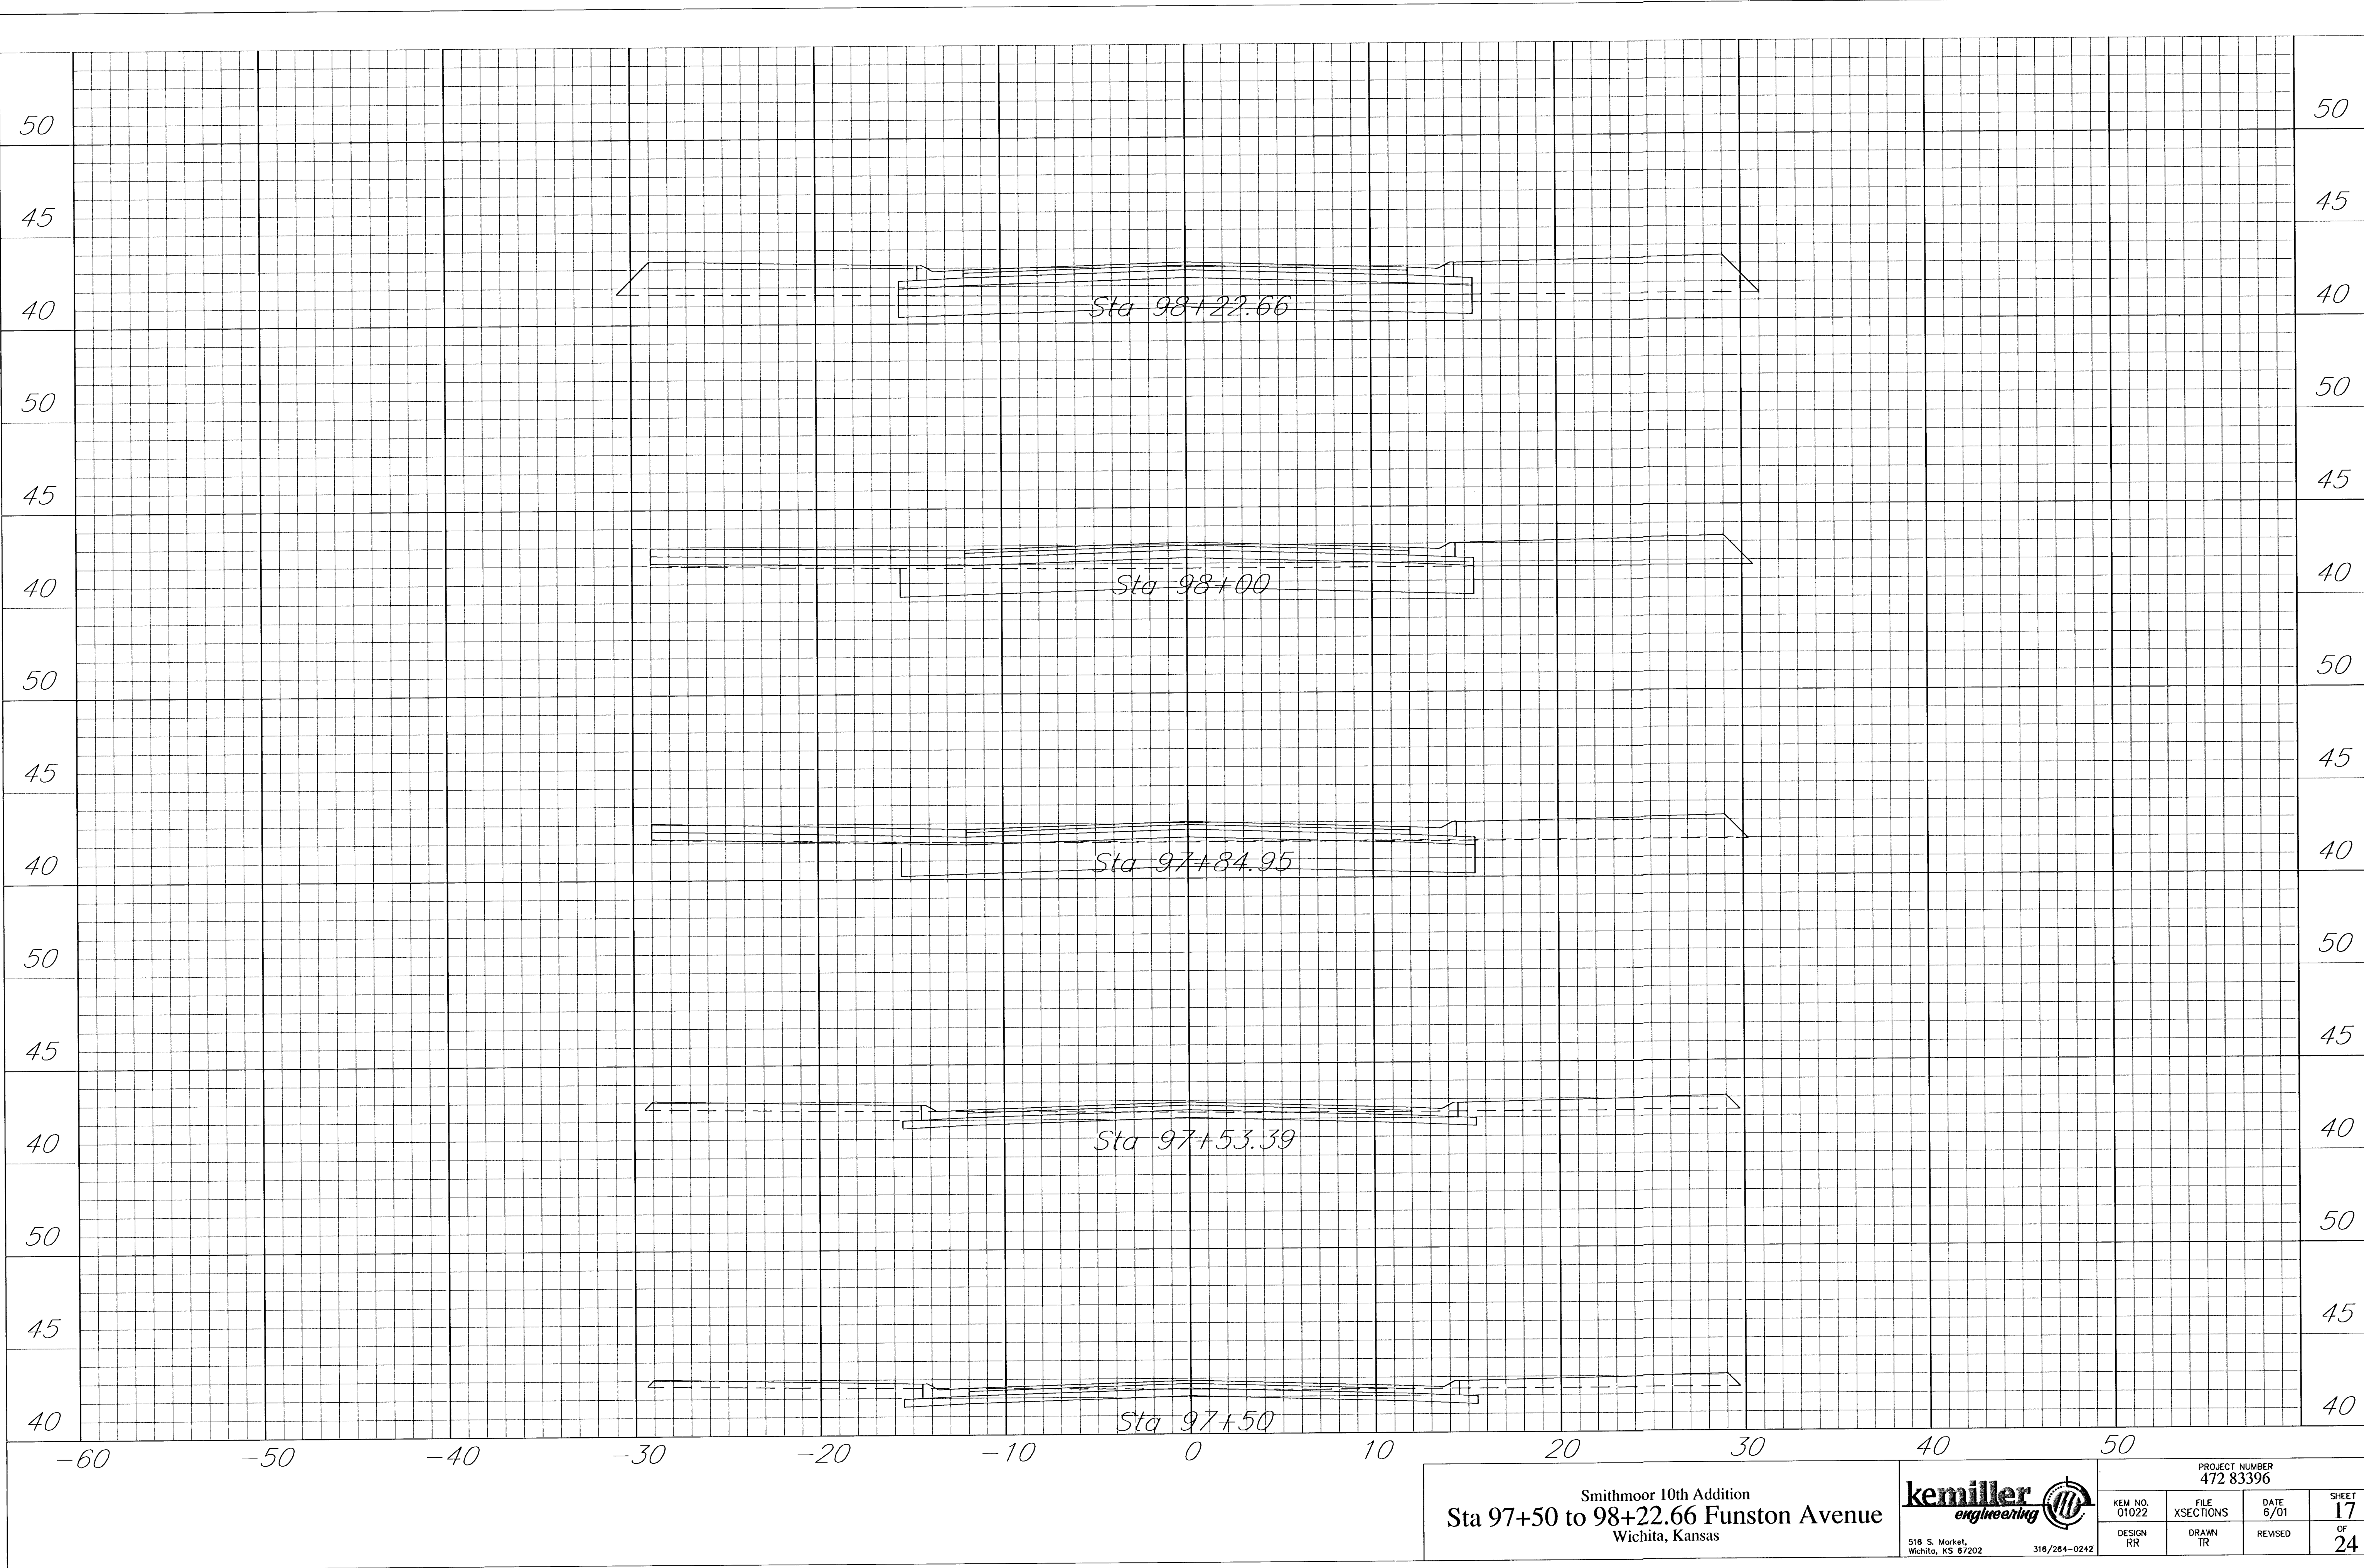

Smithmoor 10th Addition
Sta 97+50 to 98+22.66 Funston Avenue
Wichita, Kansas



518 S. Market,
Wichita, KS 67202
318/264-0242

PROJECT NUMBER 472 83396			
KEM NO. 01022	FILE XSECTIONS	DATE 6/01	SHEET 17
DESIGN RR	DRAWN TR	REVISED	OF 24