


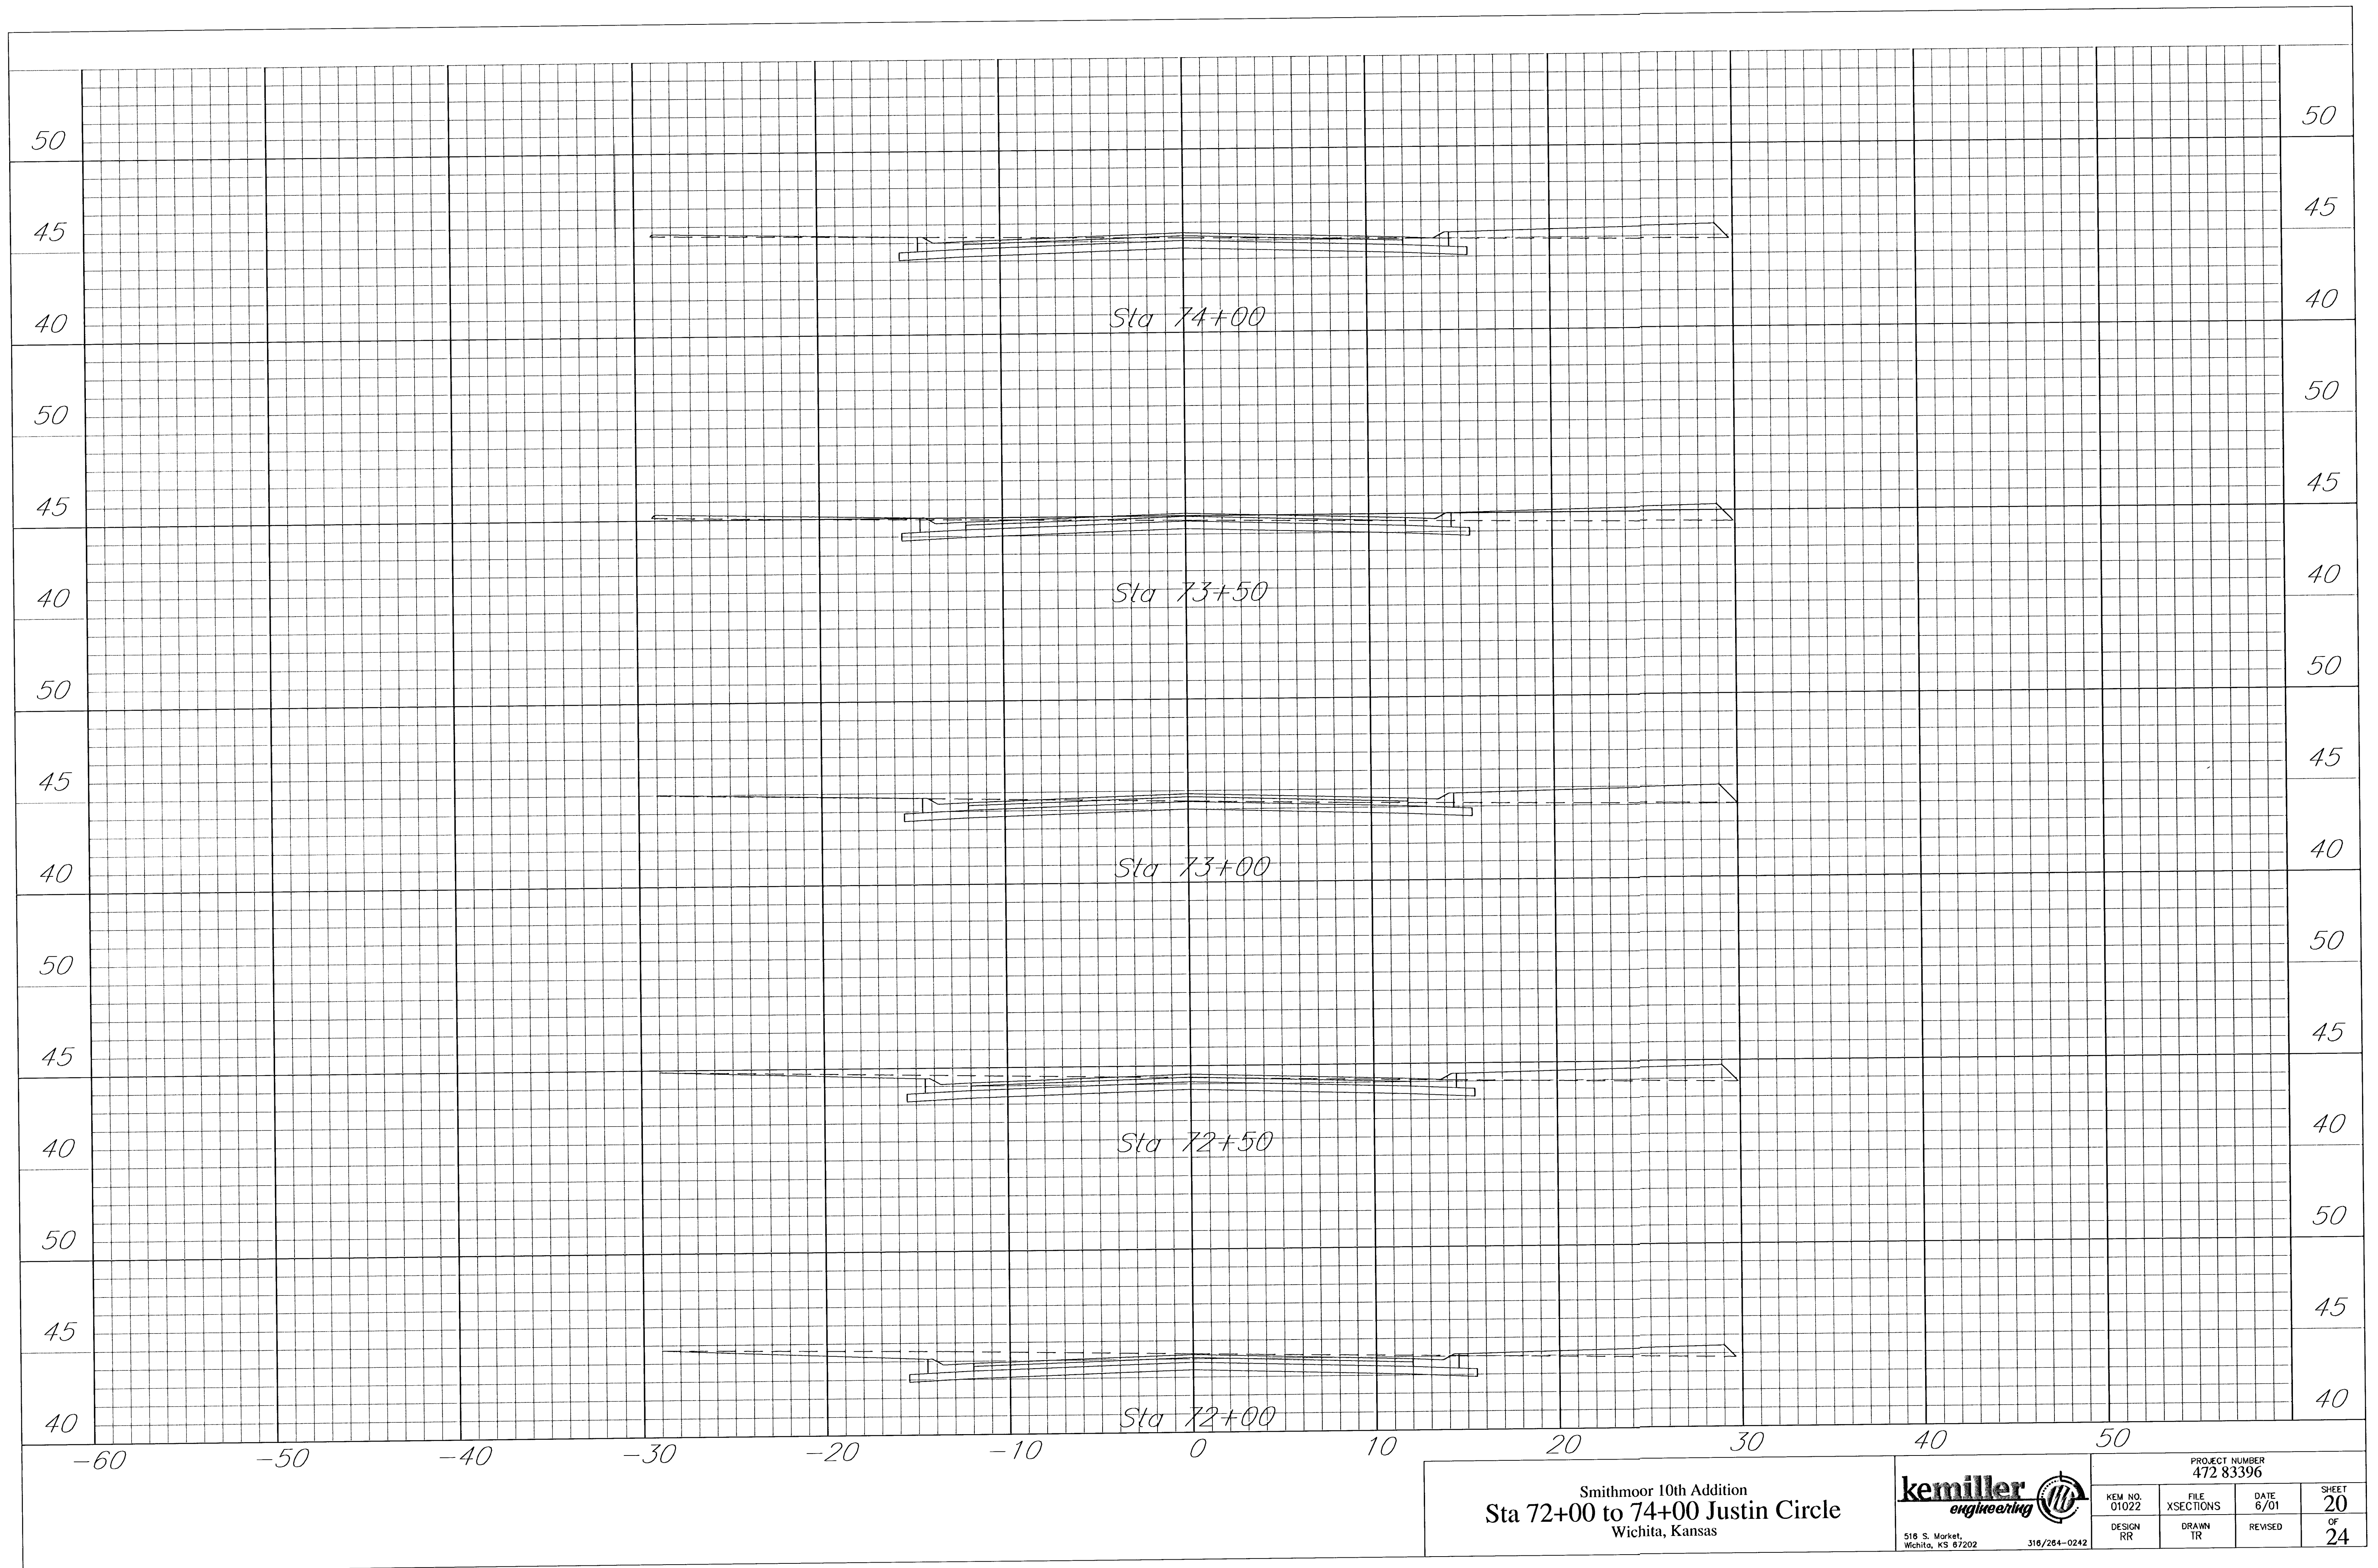

Smithmoor 10th Addition
Sta 72+00 to 74+00 Justin Circle
Wichita, Kansas



PROJECT NUMBER 472 83396			
KEM NO. 01022	FILE XSECTIONS	DATE 6/01	SHEET 20
DESIGN RR	DRAWN TR	REVISED	OF 24